
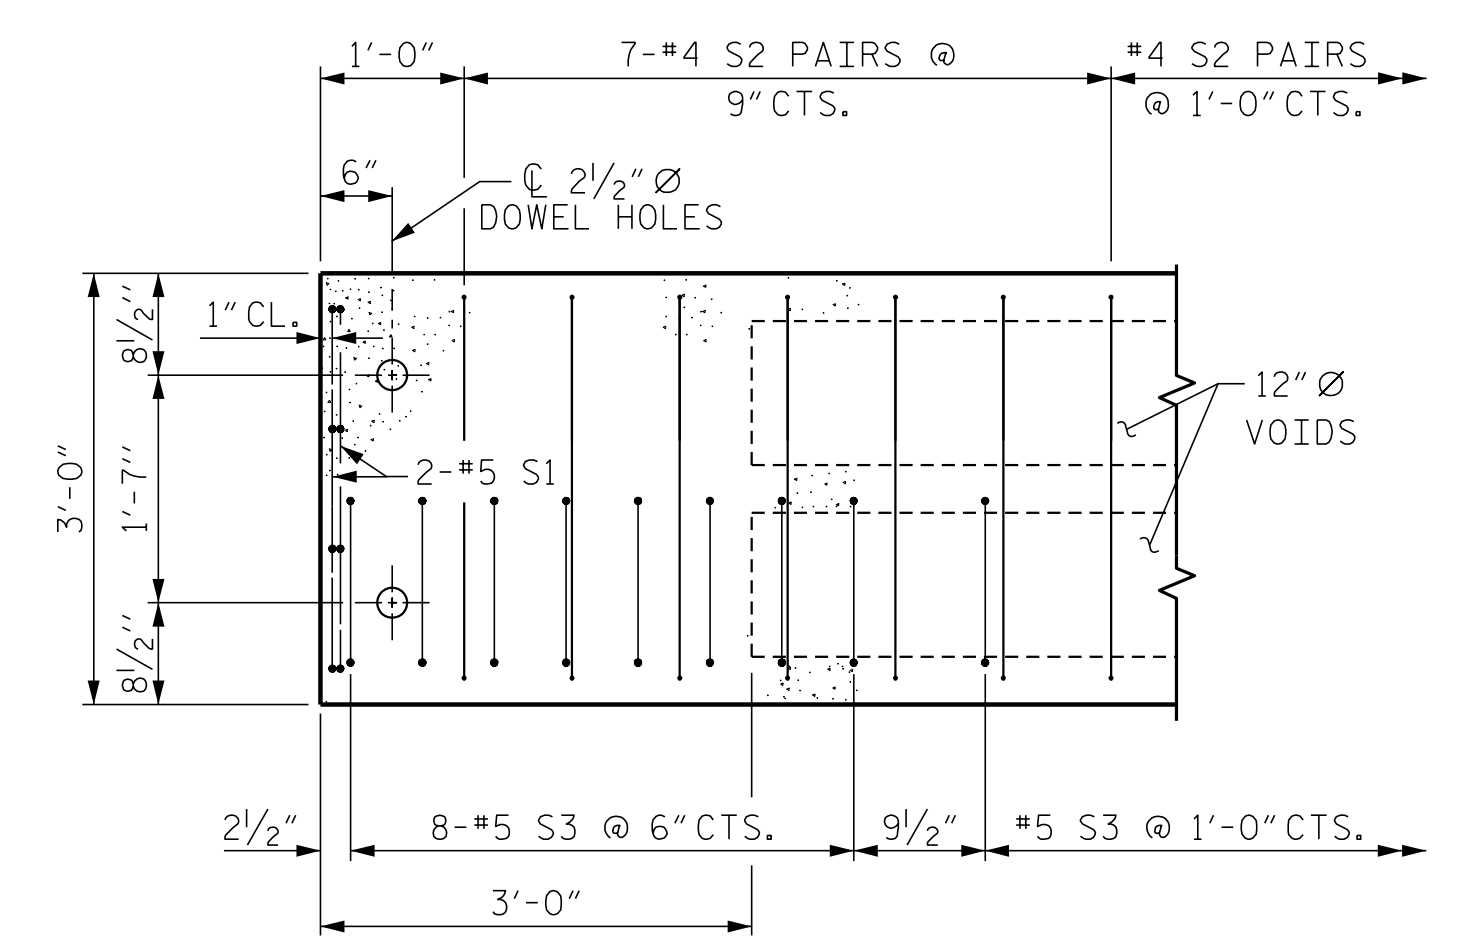



P:\2019\19108\01_BR-0121\Structures\DNB\BR0121_SMU_PS.dgn
 8/28/2019 8:03:01 AM

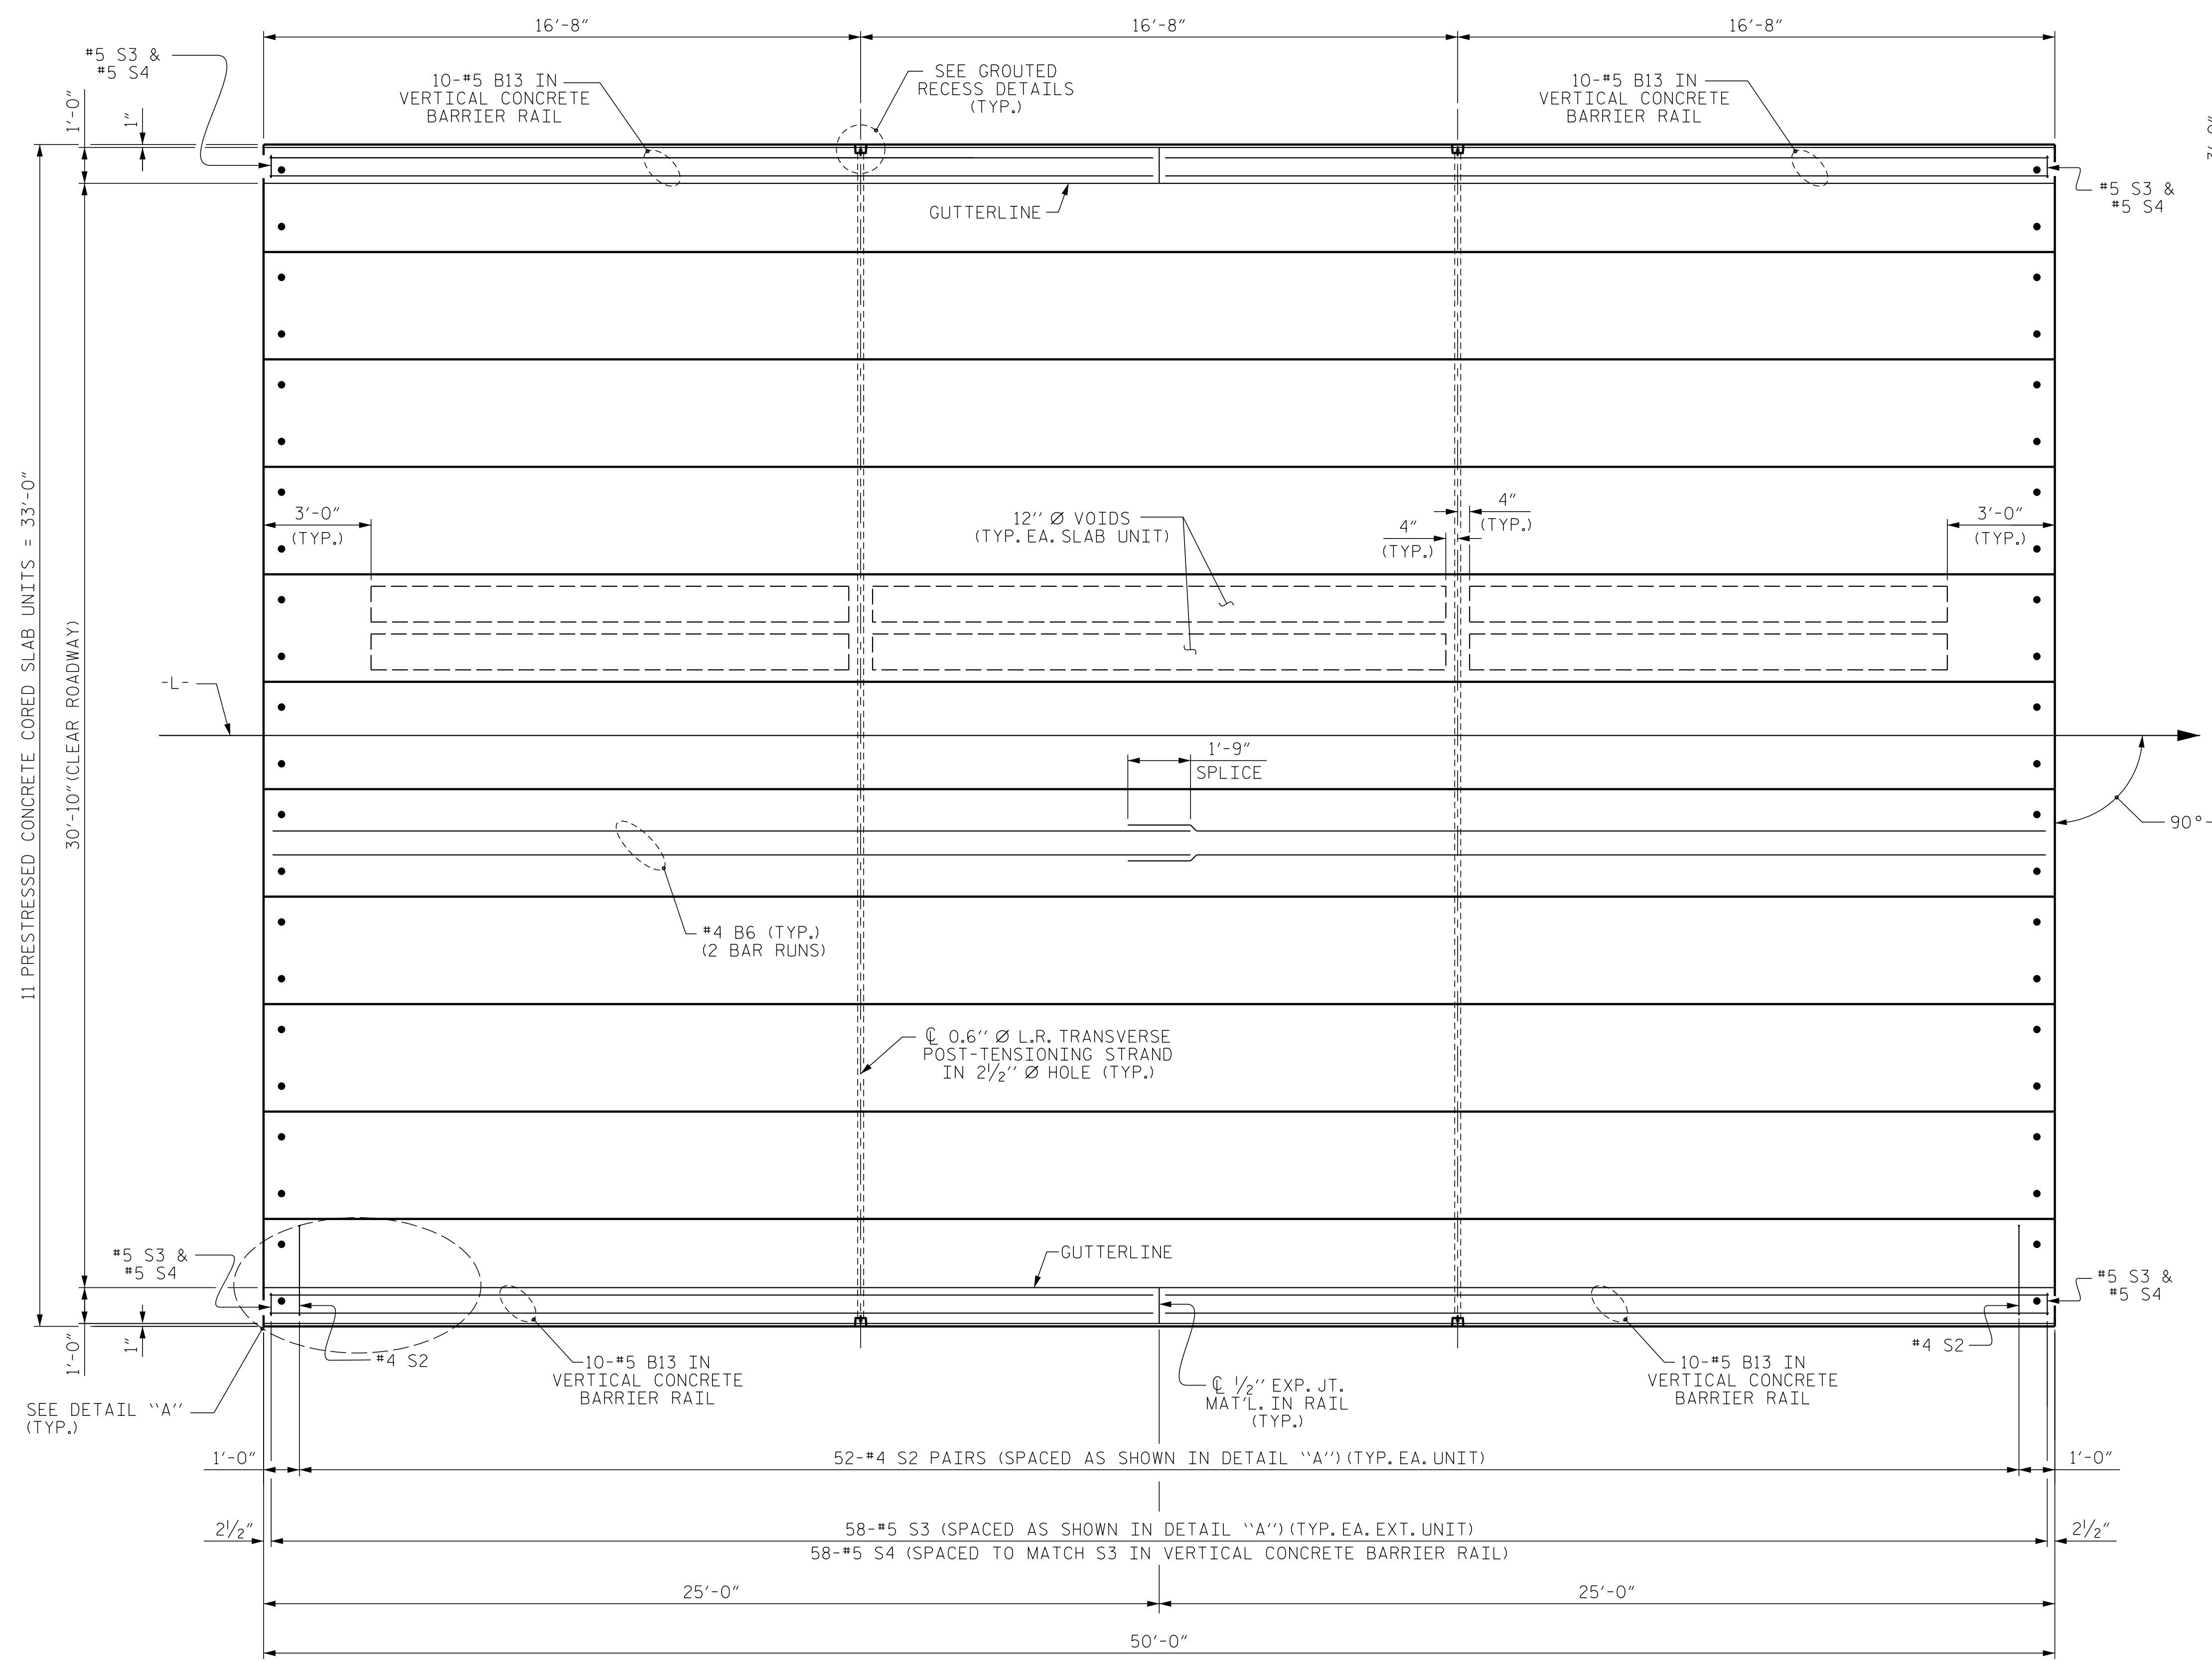

DETAIL "A"
 (TYPICAL EACH END OF UNIT)
 NOTE: EXTERIOR UNIT SHOWN - INTERIOR UNIT SIMILAR EXCEPT OMIT #5 S3 BARS.

PLAN OF UNIT

PROJECT NO. BR-0121
SAMPSON COUNTY
 STATION: 15+46.50 -L-
 SHEET 3 OF 5

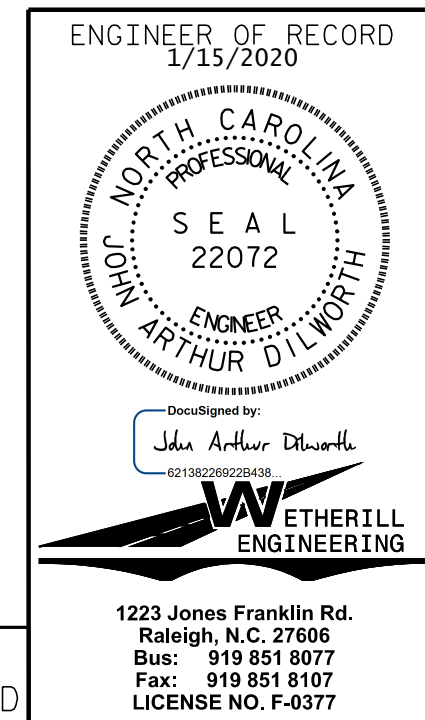

STATE OF NORTH CAROLINA DEPARTMENT OF TRANSPORTATION RALEIGH					
PLAN OF 50' UNIT 30'-10" CLEAR ROADWAY 90° SKEW SPAN B					
REVISIONS					
NO.	BY:	DATE:	NO.	BY:	DATE:
1			3		
2			4		
					SHEET NO. S-7
					TOTAL SHEETS 18

ASSEMBLED BY : J. PENDERGRAFT	DATE : 2-19
CHECKED BY : J. DILWORTH	DATE : 4-19
DRAWN BY : DCE	3/09
CHECKED BY : BCH	3/09
REV. 12/5/11	MAA/AAC
REV. 8/14	MAA/TMG

DOCUMENT NOT CONSIDERED FINAL
 UNLESS ALL SIGNATURES COMPLETED