

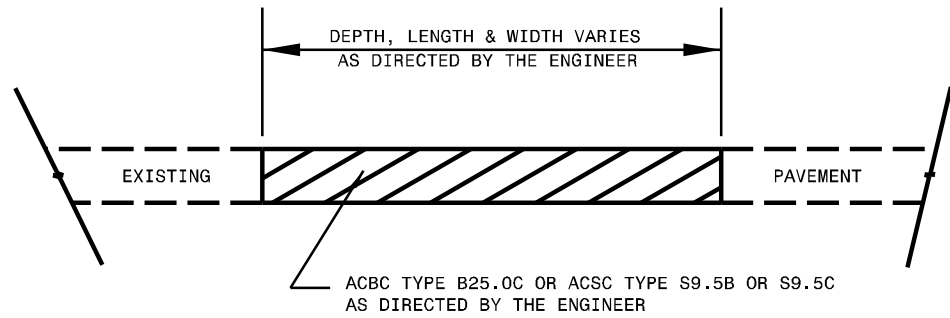


NOTES


ALL UNPAVED S.R. ROADS TO BE RESURFACED 50' FROM EDGE OF PAVEMENT OF MAIN PROJECT  
ALL PAVED S.R. ROADS TO BE RESURFACED TO THE ENDS OF THE RADIUS OR AS DIRECTED BY THE ENGINEER.  
EDGES, PAVEMENT WIDENING, INTERSECTIONS AND BRIDGE FLARES ARE INCLUDED IN THE TABLE OF QUANTITIES.  
BRIDGES TO BE RESURFACED AT LOCATIONS AND TO DEPTH AS DIRECTED BY THE ENGINEER.

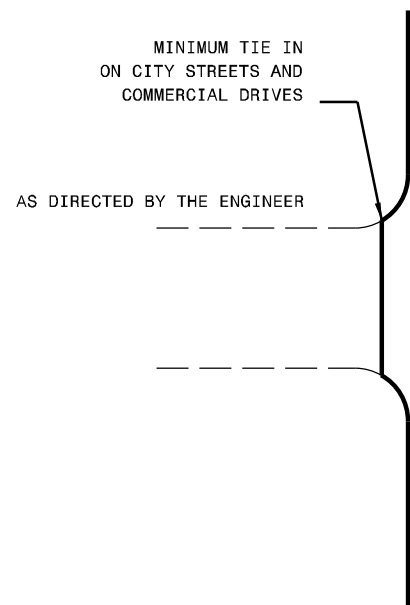


**PATCHING EXISTING PAVEMENT**  
MILLING TO BE PERFORMED PRIOR TO PATCHING

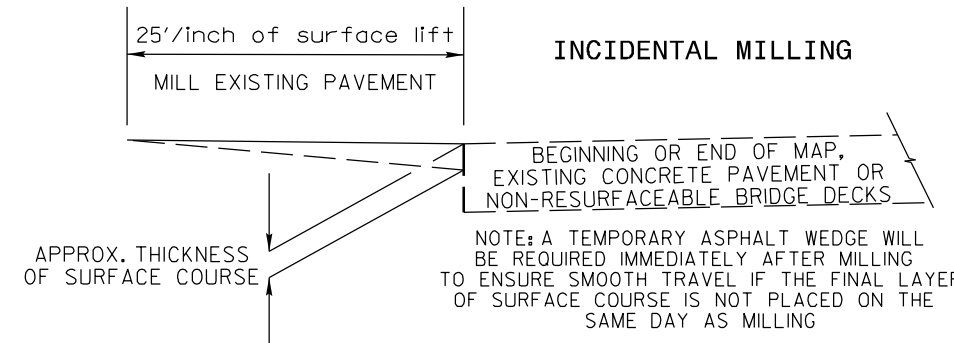

**DETAIL OF PROJECT LIMITS AT SIGNALIZED Y LINES**

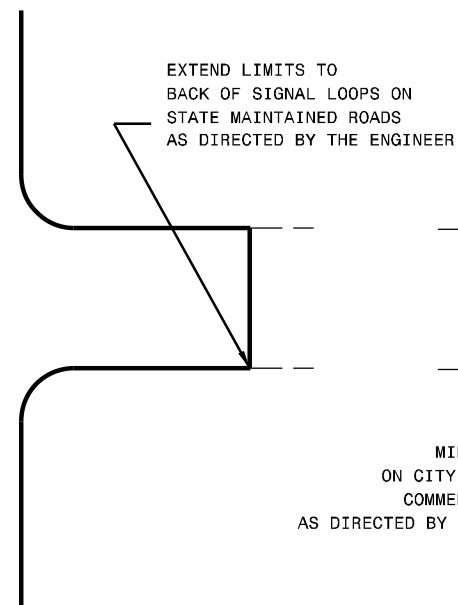

MINIMUM TIE IN  
ON CITY STREETS AND  
COMMERCIAL DRIVES  
AS DIRECTED BY THE ENGINEER

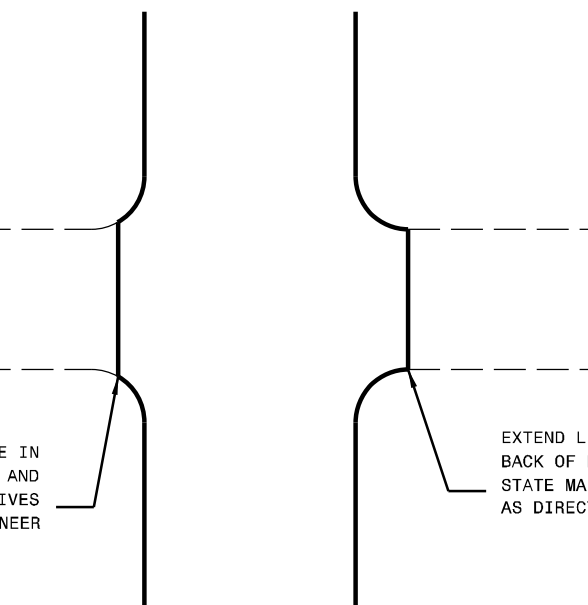

**DETAIL OF PROJECT LIMITS AT UNSIGNALIZED Y LINES**