


8/17/19
10/9/2020
R:\Projects\BR-0127_r.dwg_psh04.dgn

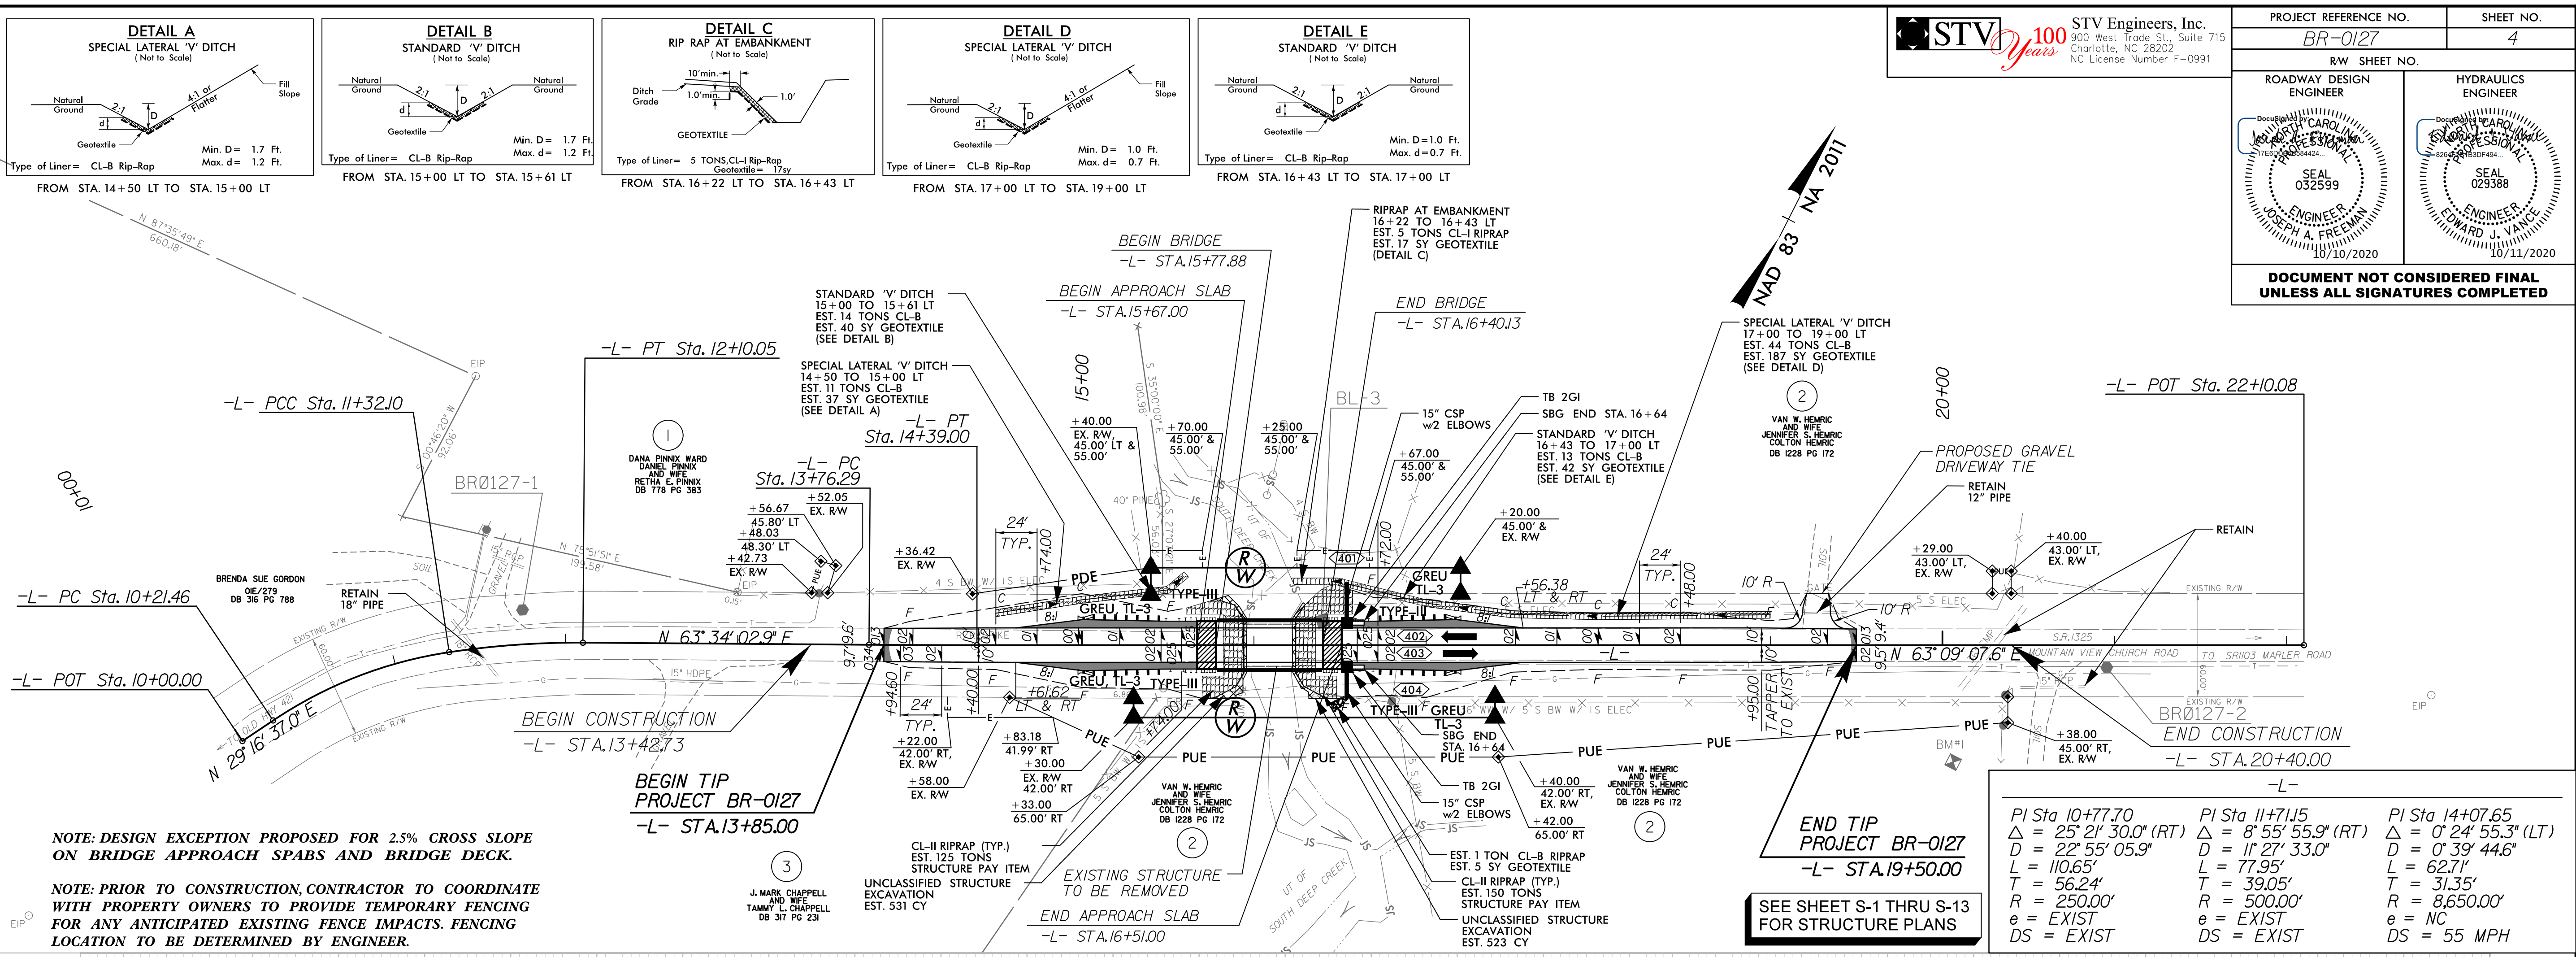

STV 100 Years
 STV Engineers, Inc.
 900 West Trade St., Suite 715
 Charlotte, NC 28202
 NC License Number F-0991

PROJECT REFERENCE NO. BR-0127	SHEET NO. 4
ROADWAY DESIGN ENGINEER	HYDRAULICS ENGINEER
SEAL 032599 JOSEPH A. FREEMAN 10/10/2020	SEAL 029388 EDWARD J. VANNE 10/11/2020
DOCUMENT NOT CONSIDERED FINAL UNLESS ALL SIGNATURES COMPLETED	

