
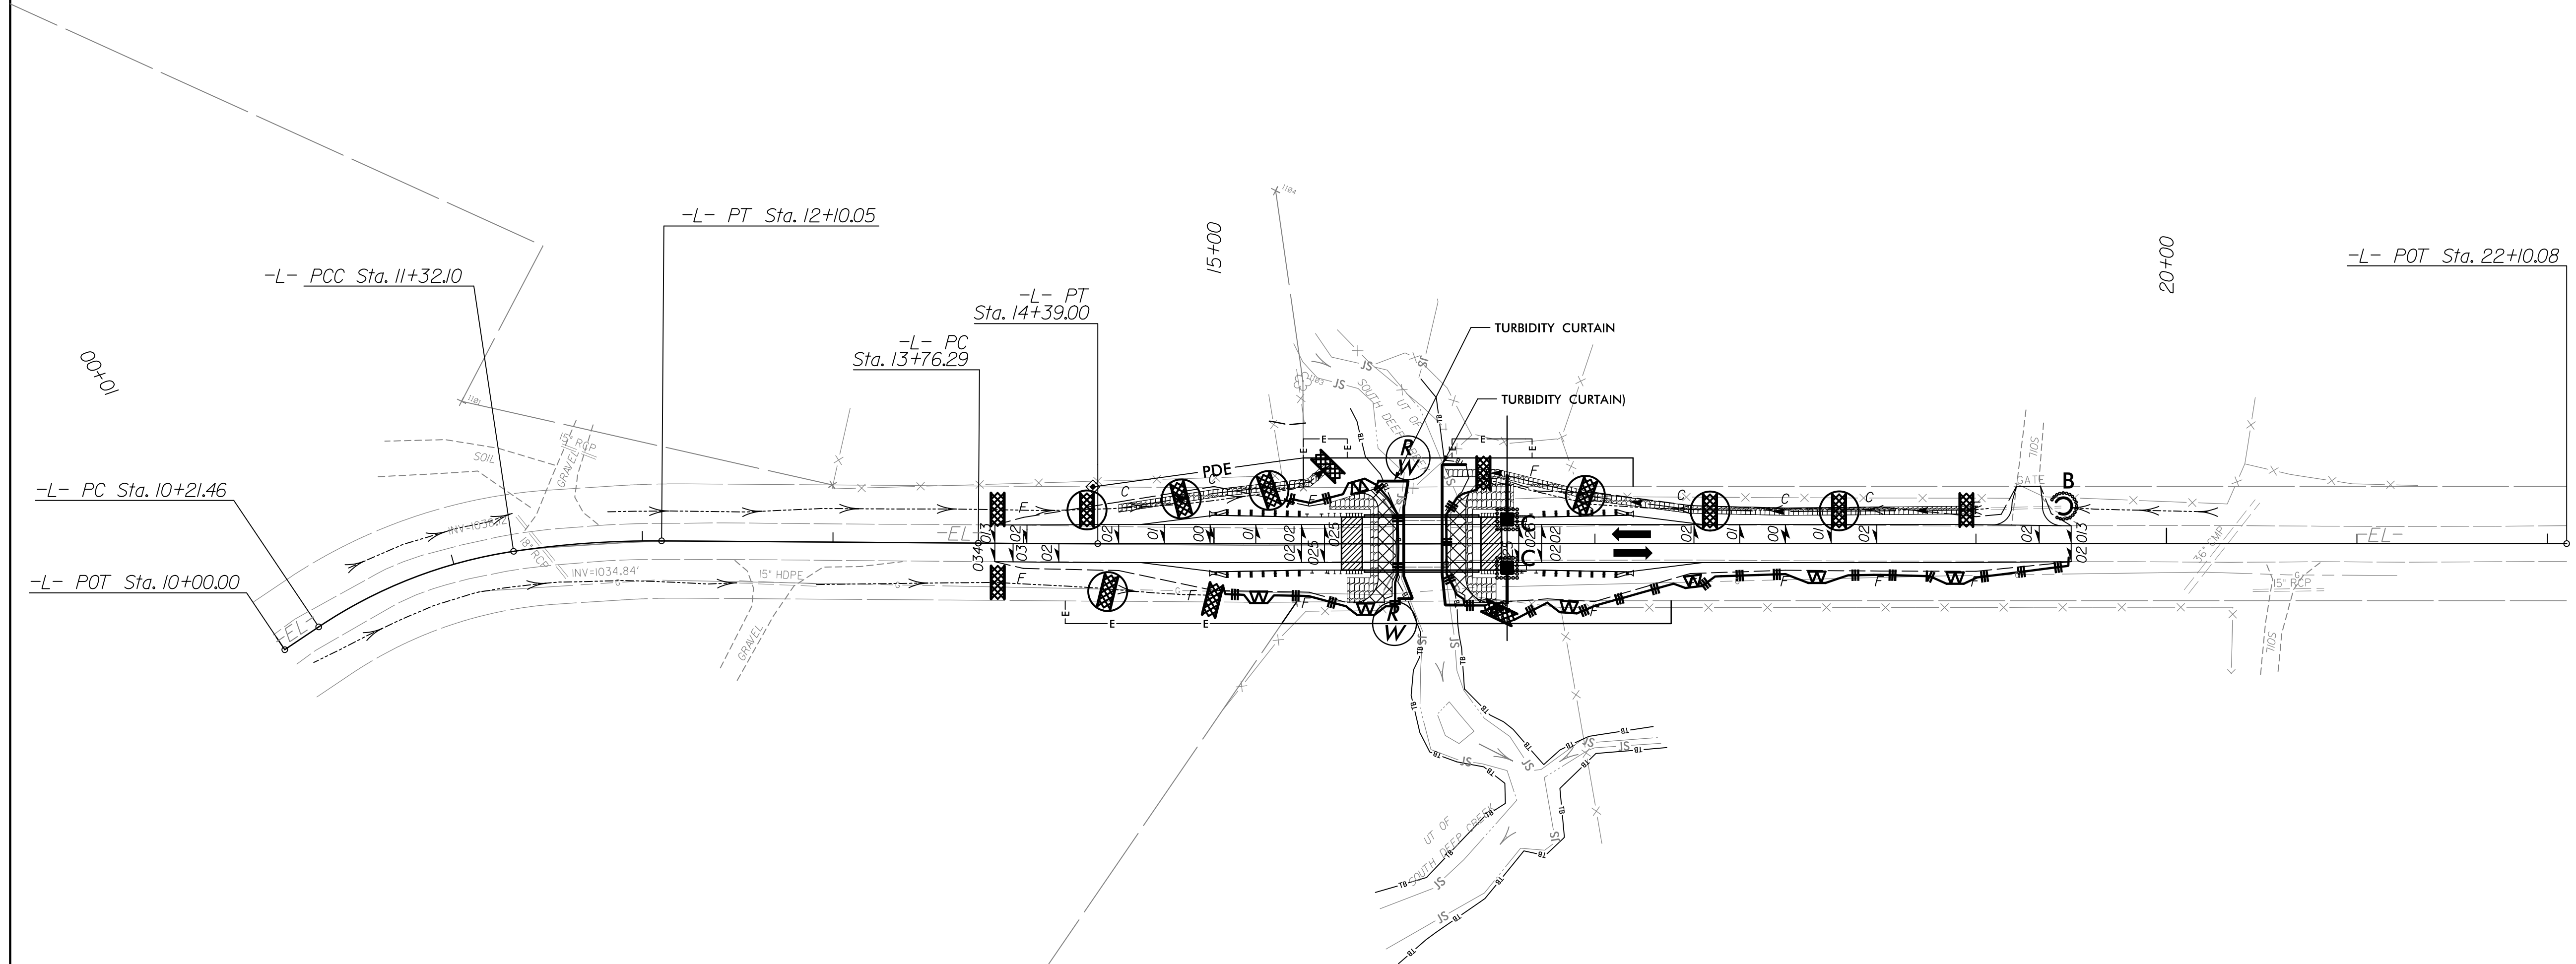


FINAL PHASE
 EROSION CONTROL FOR
 CONSTRUCTION SHEET 4

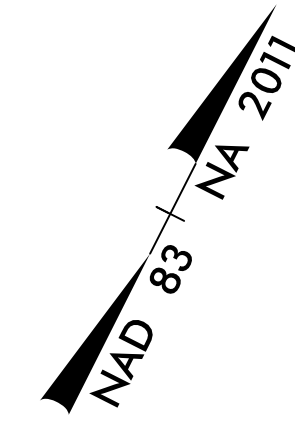

NOTE:
 UTILIZE SPECIAL STILLING BASIN(S) WHERE APPLICABLE

NOTE:
 PLACEMENT AND QUANTITY OF EROSION CONTROL DEVICES SHOWN ON THESE PLANS MAY BE MODIFIED AS NEEDED IN ORDER TO MAINTAIN COMPLIANCE WITH ALL APPLICABLE REGULATIONS.