
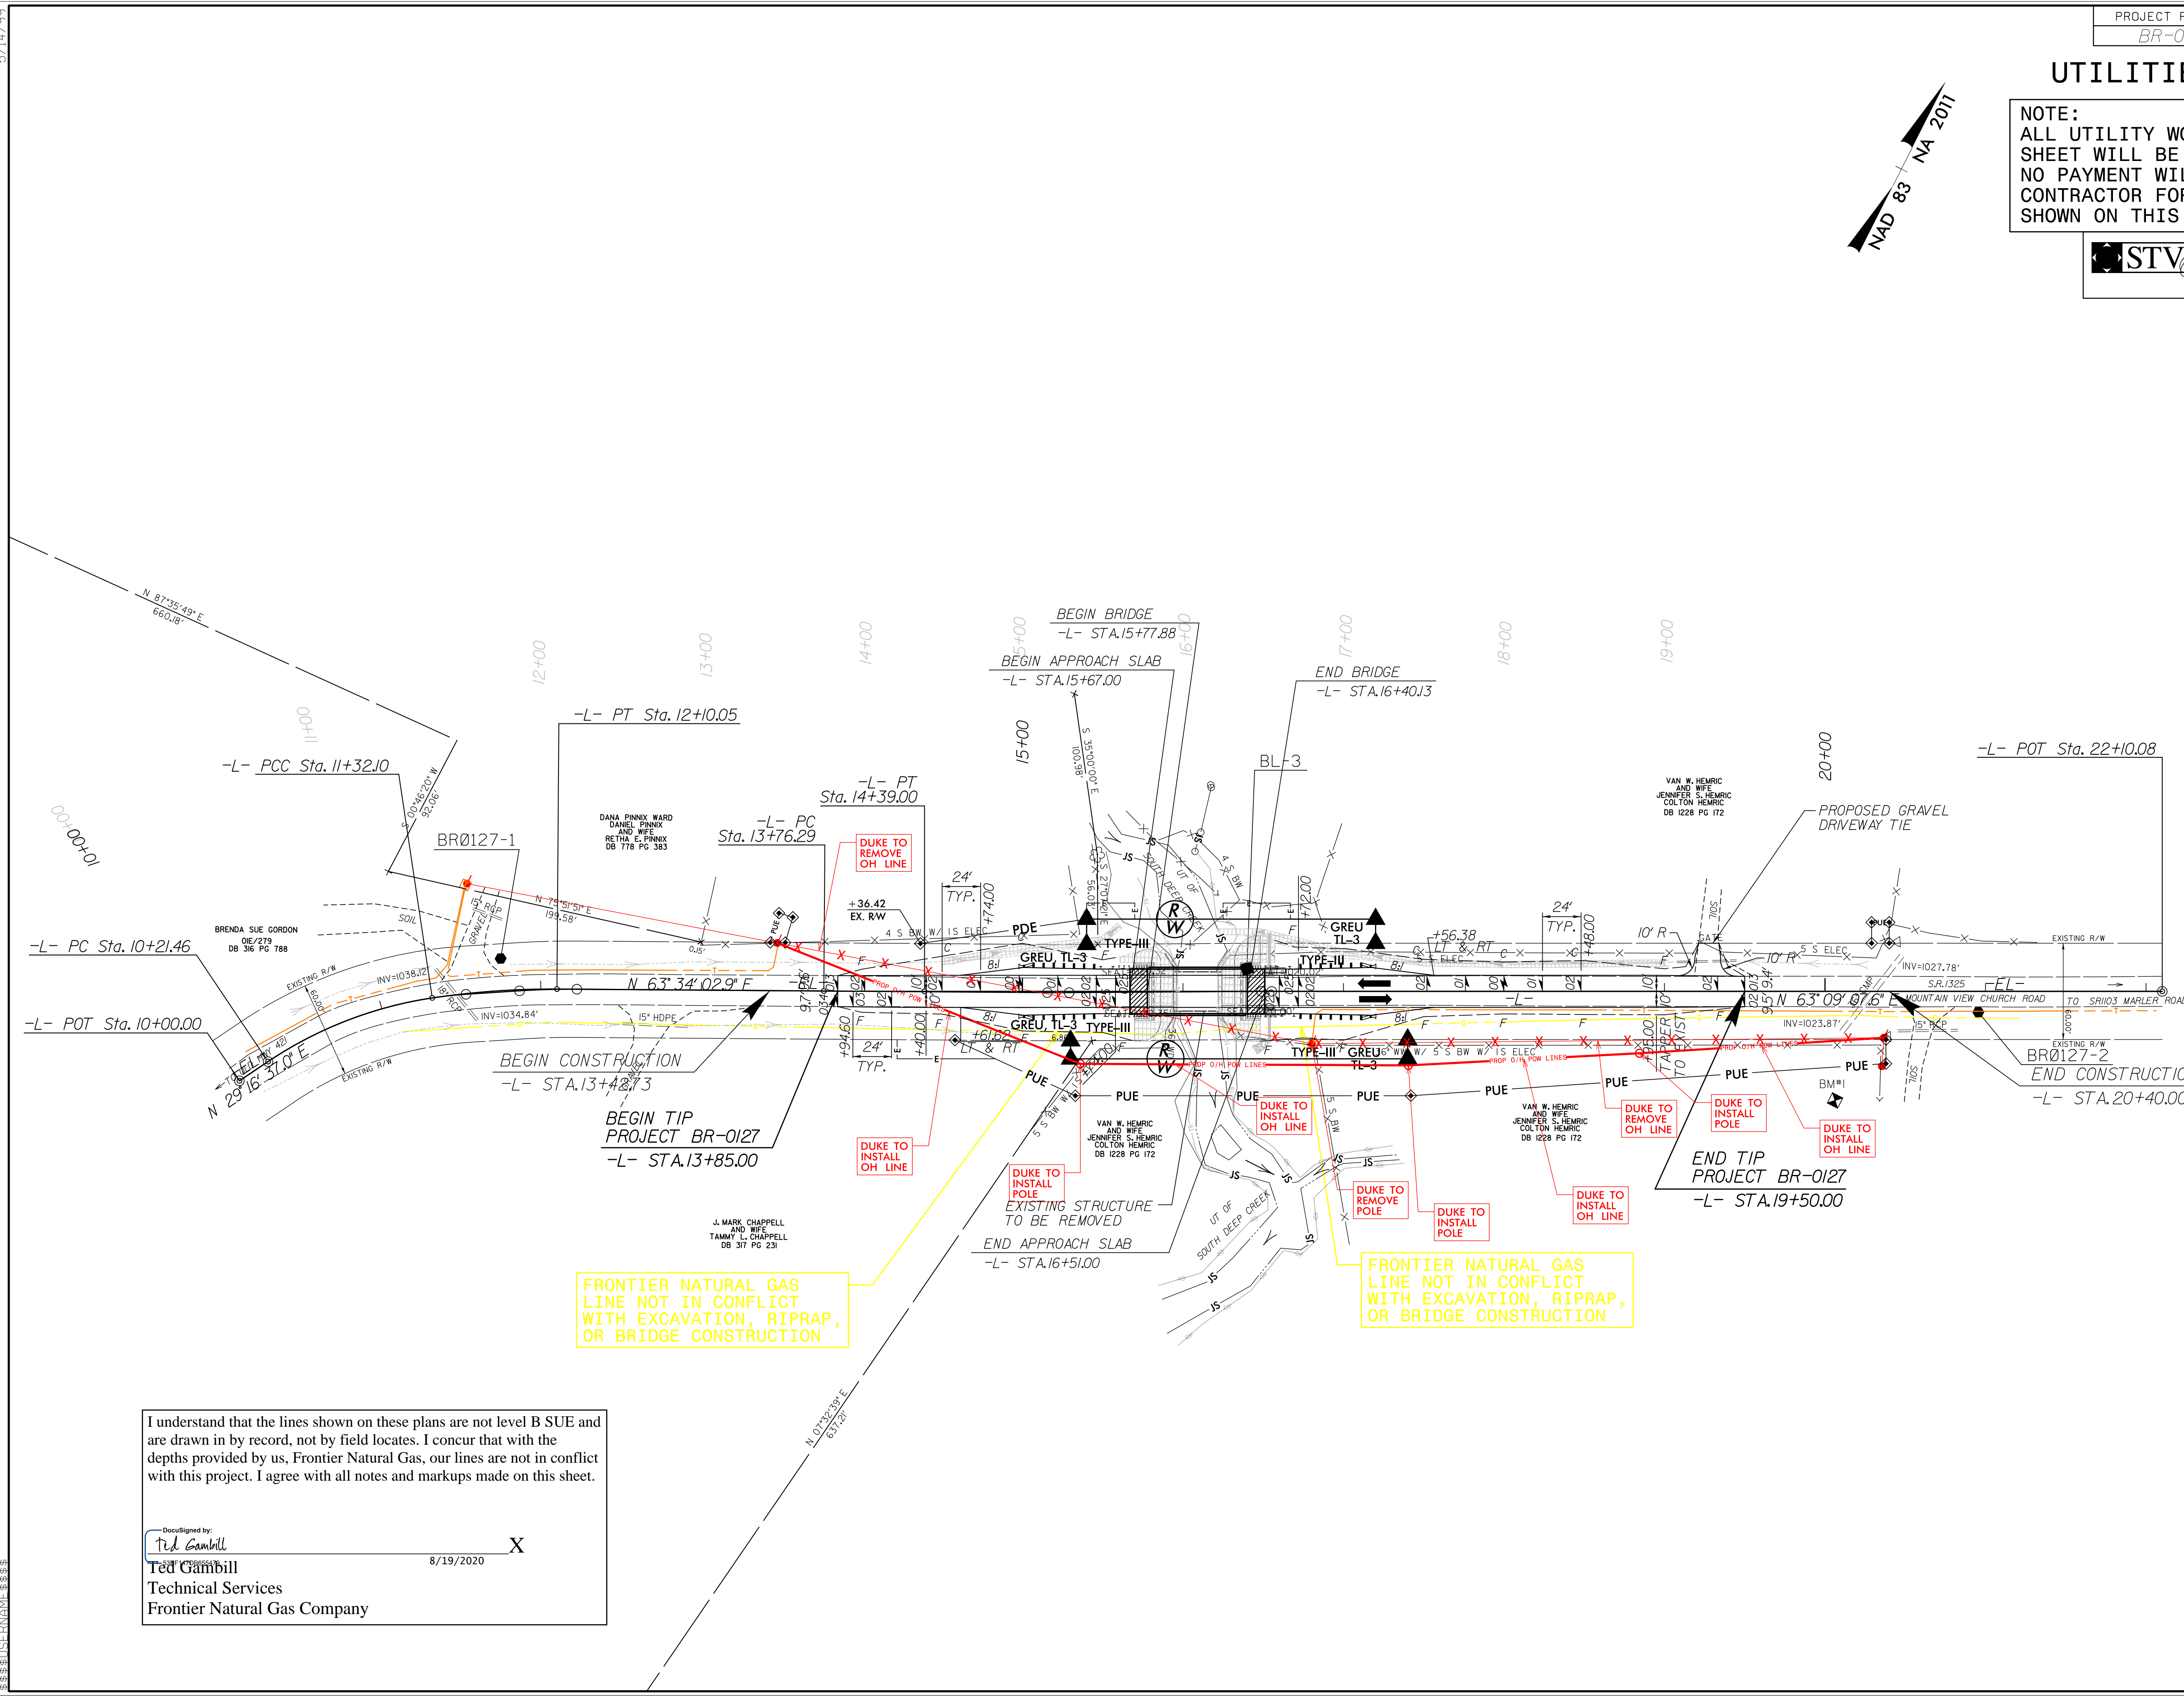
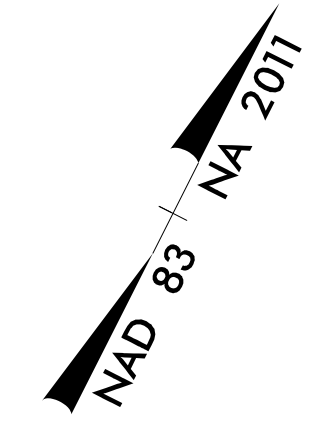


UTILITIES BY OTHERS

NOTE:
ALL UTILITY WORK SHOWN ON THIS SHEET WILL BE DONE BY OTHERS. NO PAYMENT WILL BE MADE TO THE CONTRACTOR FOR UTILITY WORK SHOWN ON THIS SHEET.

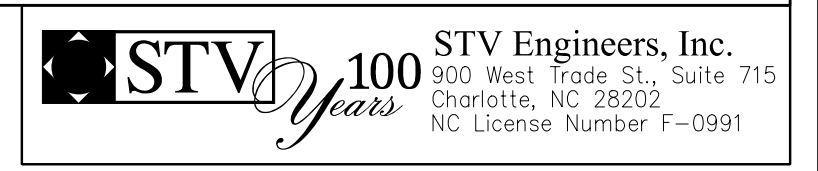

FRONTIER NATURAL GAS LINE NOT IN CONFLICT WITH EXCAVATION, RIPRAP, OR BRIDGE CONSTRUCTION

FRONTIER NATURAL GAS LINE NOT IN CONFLICT WITH EXCAVATION, RIPRAP, OR BRIDGE CONSTRUCTION

I understand that the lines shown on these plans are not level B SUE and are drawn in by record, not by field locates. I concur that with the depths provided by us, Frontier Natural Gas, our lines are not in conflict with this project. I agree with all notes and markups made on this sheet.

DocuSigned by:
Ted Gambill X
8/19/2020
Ted Gambill
Technical Services
Frontier Natural Gas Company

5/14/2020