

AS-BUILT REPAIR QUANTITY TABLE		
TOP OF DECK REPAIRS		
	SPANS 7 THRU 11	
	ESTIMATE	ACTUAL
SHOTBLASTING BRIDGE DECK	298 SY	
SILANE DECK TREATMENT	298 SY	

NOTES:

WHERE MULTIPLE SPANS ARE LISTED, ESTIMATED QUANTITIES ARE BASED ON THE ANTICIPATED VALUES FOR A SINGLE SPAN OF THAT CONFIGURATION.

REPAIR LOCATIONS AND ESTIMATED QUANTITIES ARE GIVEN WITH THE BEST INFORMATION AVAILABLE. IF ADDITIONAL REPAIRS NOT SHOWN ON THE DRAWINGS ARE DEEMED NECESSARY BY THE ENGINEER, THE ENGINEER WILL NOTE ON THE DRAWINGS THE APPROXIMATE LOCATIONS AND DESCRIPTION OF THE REPAIRS AND ADJUST THE ACTUAL QUANTITIES ENTERED INTO THE AS-BUILT REPAIR QUANTITY TABLE.

CONCRETE COVER FOR TOP BARS IN THE DECK SLAB IS 2 1/2" PER THE EXISTING BRIDGE PLANS. ACTUAL CONCRETE COVER SHALL BE DETERMINED BY THE CONTRACTOR AND PRESENTED TO THE ENGINEER PRIOR TO BEGINNING SURFACE PREPARATION.

CURRENT AVERAGE COVER IS EXPECTED TO BE FROM 1 1/2" TO 2" BASED ON VISUAL INSPECTION.


MINOR QUANTITIES OF CLASS II AREAS ARE ANTICIPATED, PARTICULARLY NEAR JOINTS. HOWEVER, DUE TO THEIR SMALL SIZE, THE CLASS II LOCATIONS HAVE NOT BEEN DELINEATED ON THESE PLANS. THE CLASS II QUANTITIES INDICATED ARE ANTICIPATED TO BE SUFFICIENT FOR THE ACTUAL QUANTITIES ENCOUNTERED.

FOR CLASS II SURFACE PREPARATION LOCATIONS AT BRIDGE JOINTS, SEE "JOINT DETAILS SHEETS".

BRIDGE DECK GROOVING QUANTITY BASED ON LIMITS REQUIRED IN SECTION 420-14(B) OF STANDARD SPECIFICATION.

BRIDGE DECK SCARIFICATION LIMITS ARE THE FULL CLEAR ROADWAY WIDTH (INSIDE FACE OF EACH BRIDGE RAIL).


FOR SILANE DECK TREATMENT, SEE SPECIAL PROVISIONS.

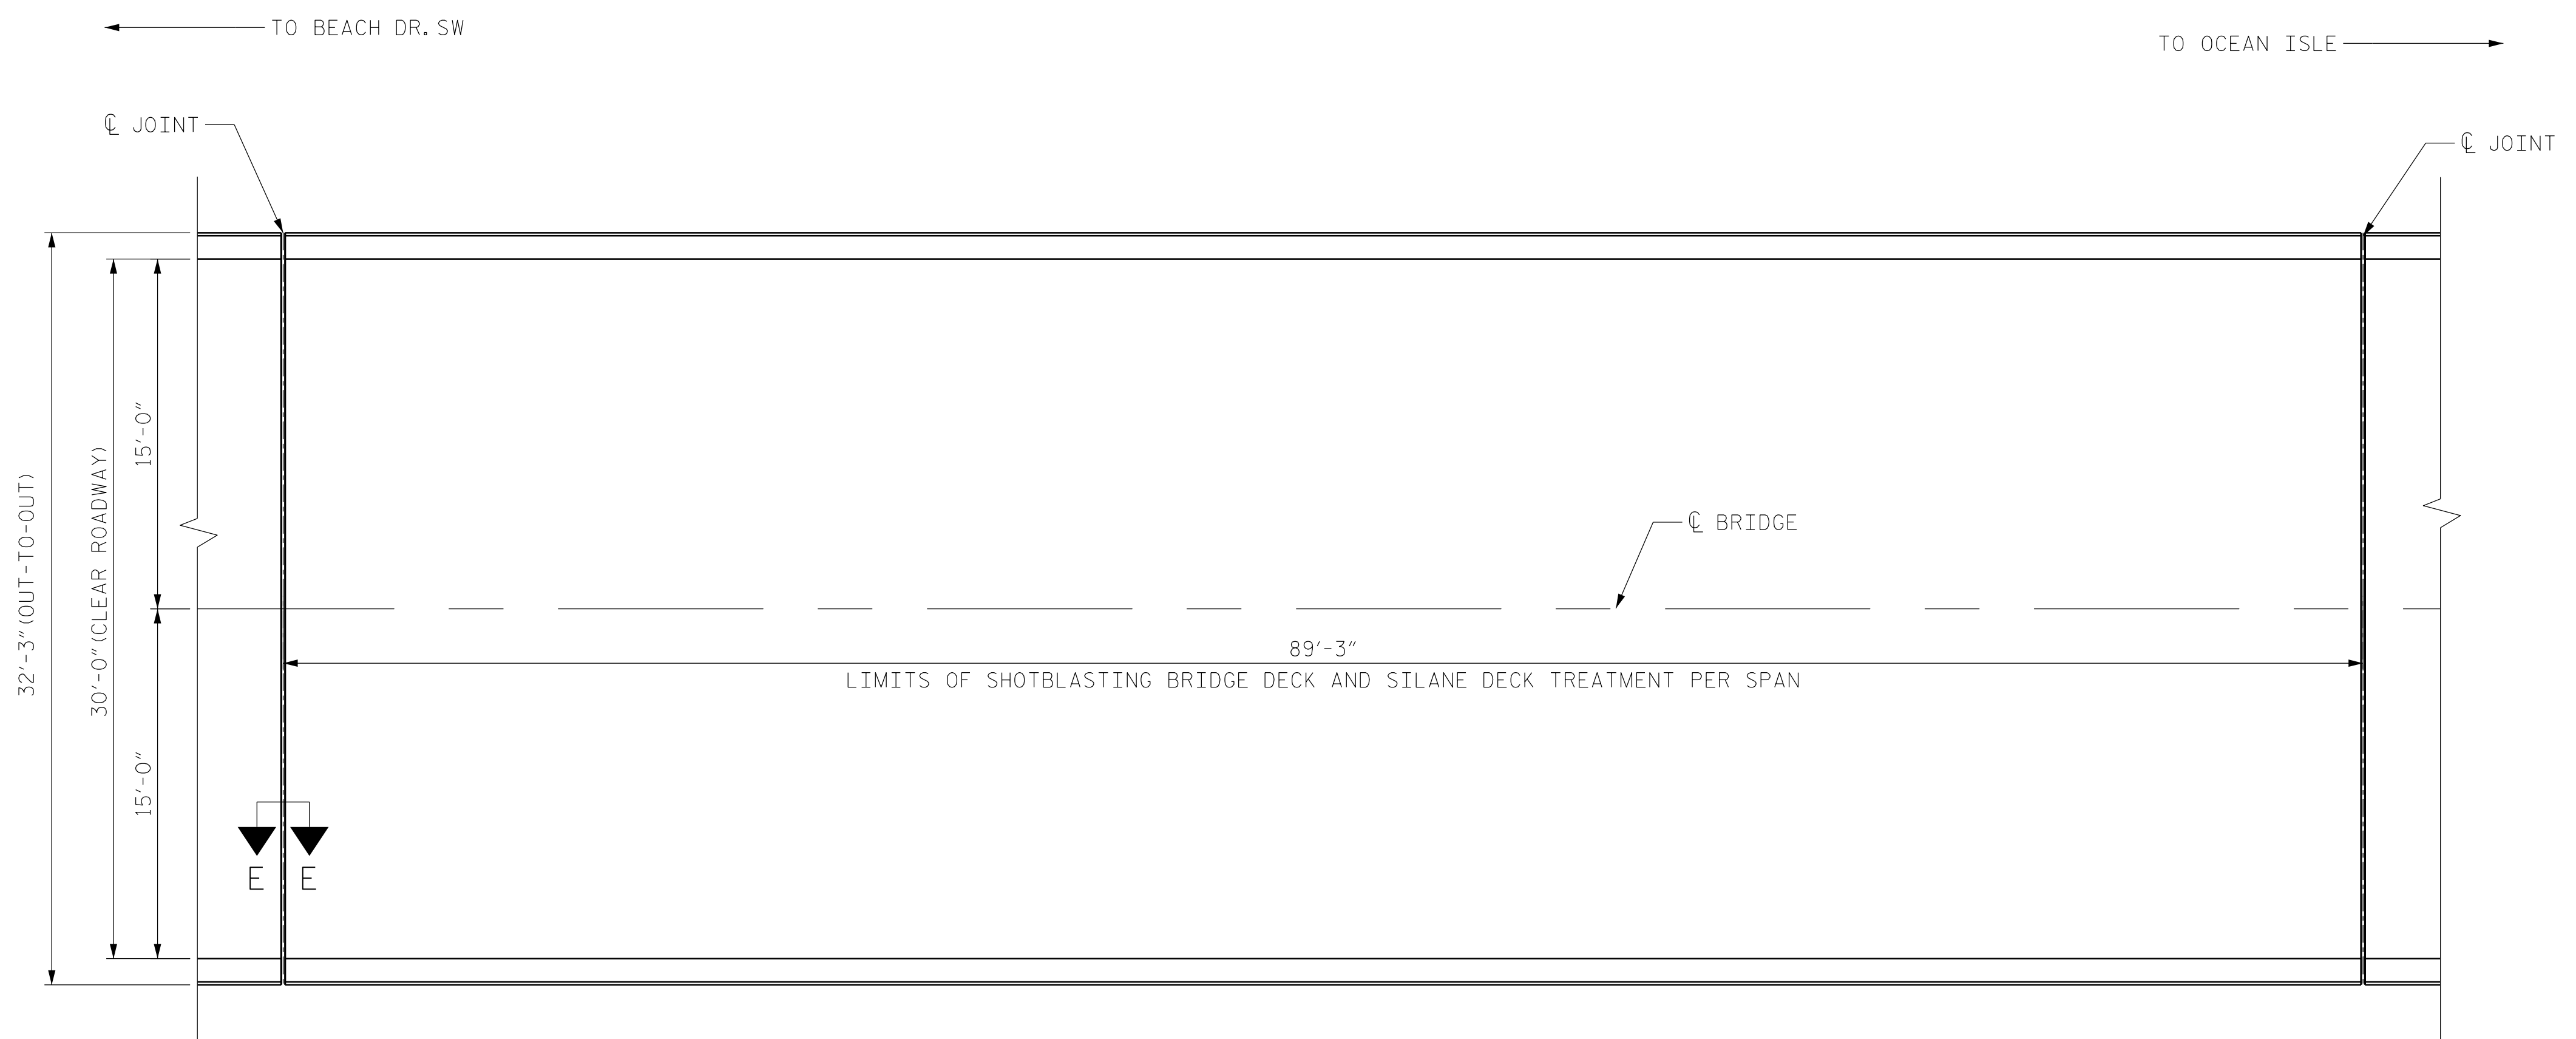

PLAN

BENT #	JOINT DETAIL DESIGNATION
7	D - D
8	E - E
9	E - E
10	E - E

PROJECT NO. 15BPR.24
BRUNSWICK COUNTY
 BRIDGE NO. 090013

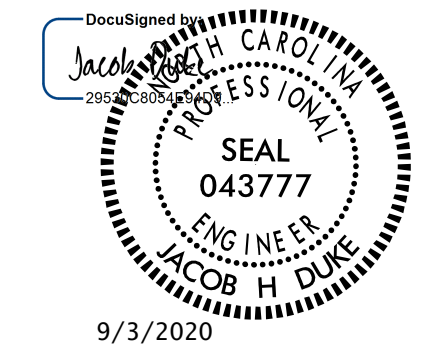

STATE OF NORTH CAROLINA
 DEPARTMENT OF TRANSPORTATION
 RALEIGH

PLAN OF SPAN
 SPANS 7 THRU 11

REVISIONS						SHEET NO.
NO.	BY:	DATE:	NO.	BY:	DATE:	
1			3			S-5
2			4			TOTAL SHEETS 45

DRAWN BY : OMAR M. KHALAFALLA DATE : 10/2018
 CHECKED BY : DIEGO A. AGUIRRE DATE : 10/2018
 DESIGN ENGINEER OF RECORD : JACOB H. DUKE DATE : 10/2018

DOCUMENT NOT CONSIDERED
 FINAL UNLESS ALL
 SIGNATURES COMPLETED

301 FAYETTEVILLE ST., SUITE 1500
 RALEIGH, NC 27601
 (919) 882-7839
 LICENSE #: C-1506