


- NOTES:**
- DO NOT PLACE ANY POST BASEPLATE OVER A BENT JOINT.
 - FIELD ADJUST POST LOCATIONS AT LOCATIONS WHERE POST BASEPLATE FALLS OVER A BRIDGE JOINT.
 - TYPICAL POST SPACING: 6'-6", MAX. ALLOWED POST SPACING: 7'-0"
 - COORDINATE THIS SHEET WITH "RAIL RETROFIT" SHEET 1 OF 2.

RAIL POST SPACING

PROJECT NO. 15BPR.24
BRUNSWICK COUNTY
 BRIDGE NO. 090013

SHEET 2 OF 2

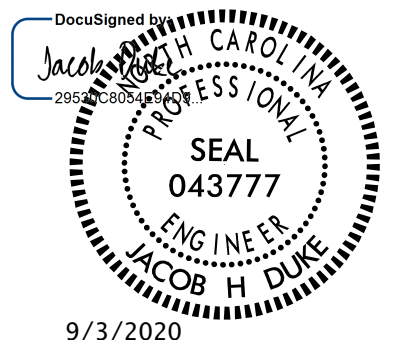

STATE OF NORTH CAROLINA
 DEPARTMENT OF TRANSPORTATION
 RALEIGH

**RAIL
 RETROFIT**

DRAWN BY : JACOB H. DUKE DATE : 10/2018
 CHECKED BY : SAMUEL L. CULLUM DATE : 10/2018
 DESIGN ENGINEER OF RECORD : JACOB H. DUKE DATE : 10/2018

DOCUMENT NOT CONSIDERED
 FINAL UNLESS ALL
 SIGNATURES COMPLETED

301 FAYETTEVILLE ST., SUITE 1500
 RALEIGH, NC 27601
 (919) 882-7839
 LICENSE #: C-1506

REVISIONS						SHEET NO.
NO.	BY:	DATE:	NO.	BY:	DATE:	S-14
1			3			TOTAL SHEETS
2			4			45