


## TYPICAL SECTION NO. 1

NOTE: INCLUDE RAMPS ON MAPS 1 & 2.

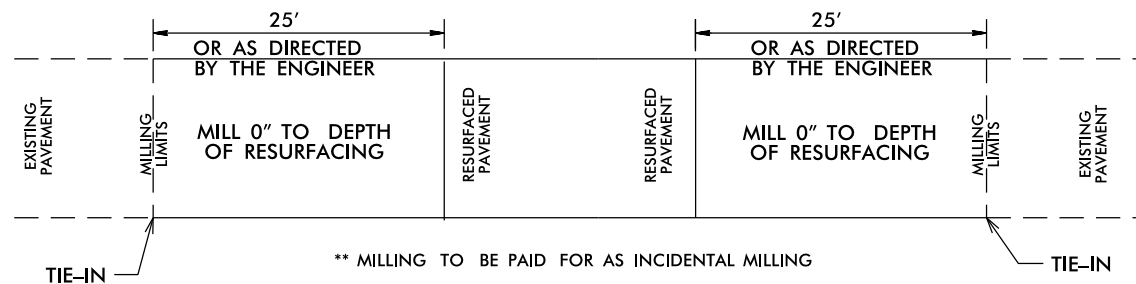

## PAVEMENT TIE-IN DETAIL

## PAVEMENT SCHEDULE

C1	PROP. APPROX. 1.5" ASPHALT CONCRETE SURFACE COURSE, TYPE S9.5C, AT AN AVERAGE RATE OF 168 LBS. PER SQ. YD.
M1	MILLED RUMBLE STRIPS
U	EXISTING PAVEMENT.
V1	MILLING 1.5" IN DEPTH