

8.17.19


BEGIN CONSTRUCTION -L- POC STA. 12 + 49.81

1

WOOTEN HEIRS LLC
DB 1655 PG 1220




3

RODNEY M. WOOTEN ET AL
DB 1146 PG 417

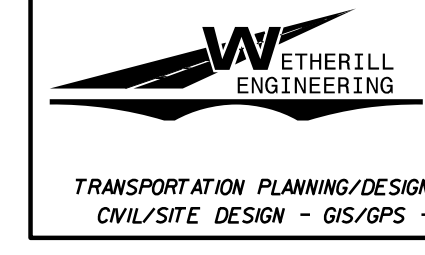

1223 Jones Franklin Rd.
Raleigh, N.C. 27606
License No. F-0377
Bus: 919 851 8077
Fax: 919 851 8107

PROJECT REFERENCE NO. BR-0112	SHEET NO. 4
RW SHEET NO.	
ROADWAY DESIGN ENGINEER 4/24/2020	HYDRAULICS ENGINEER 4/24/2020
DOCUMENT NOT CONSIDERED FINAL UNLESS ALL SIGNATURES COMPLETED	

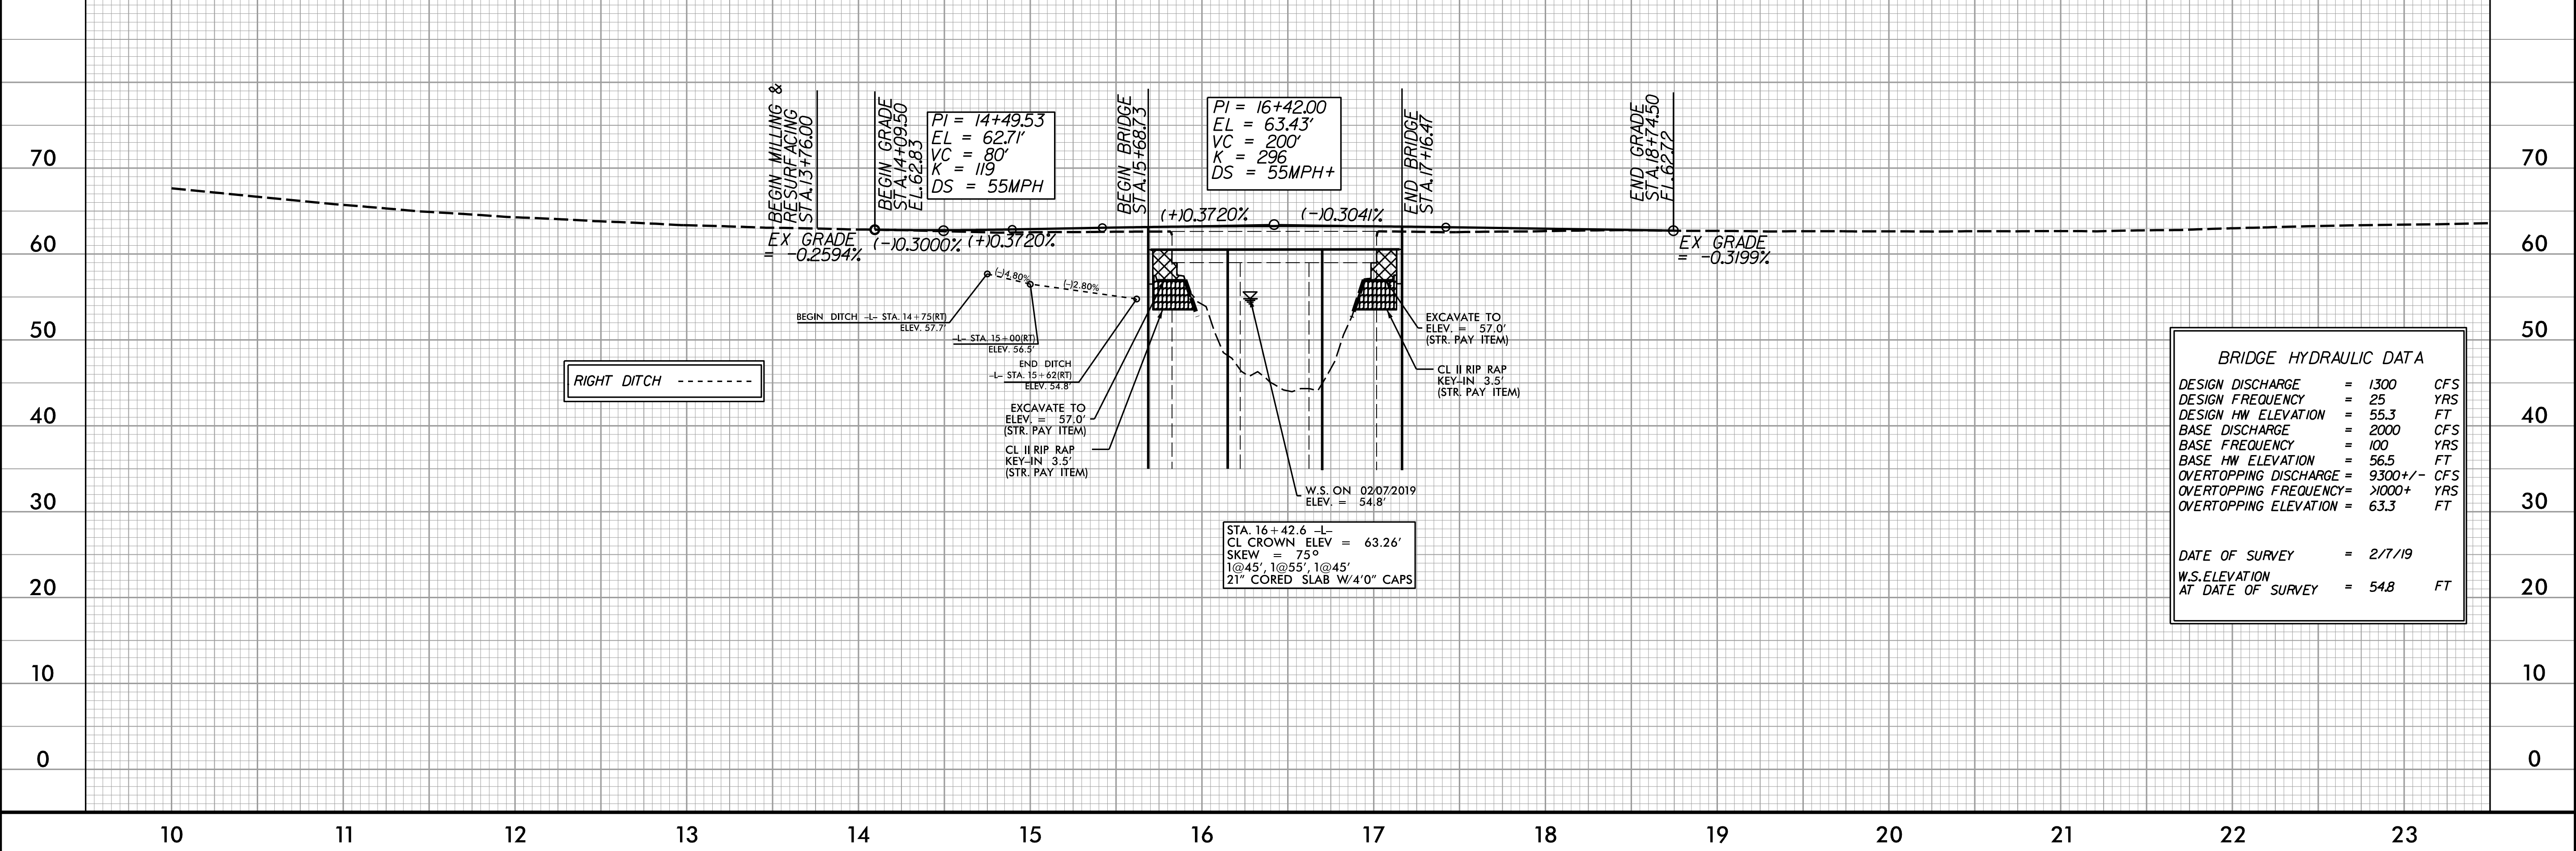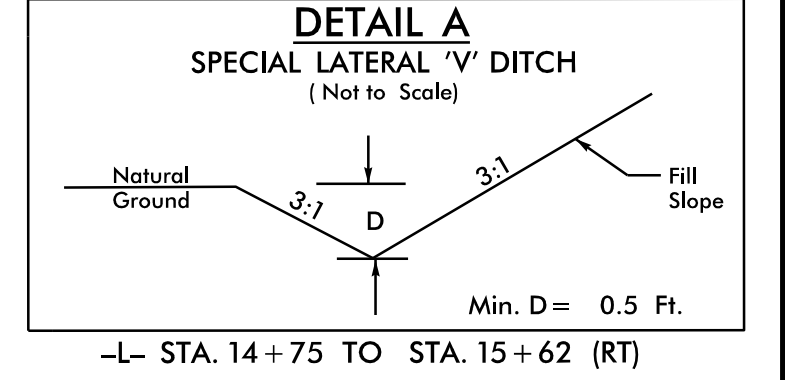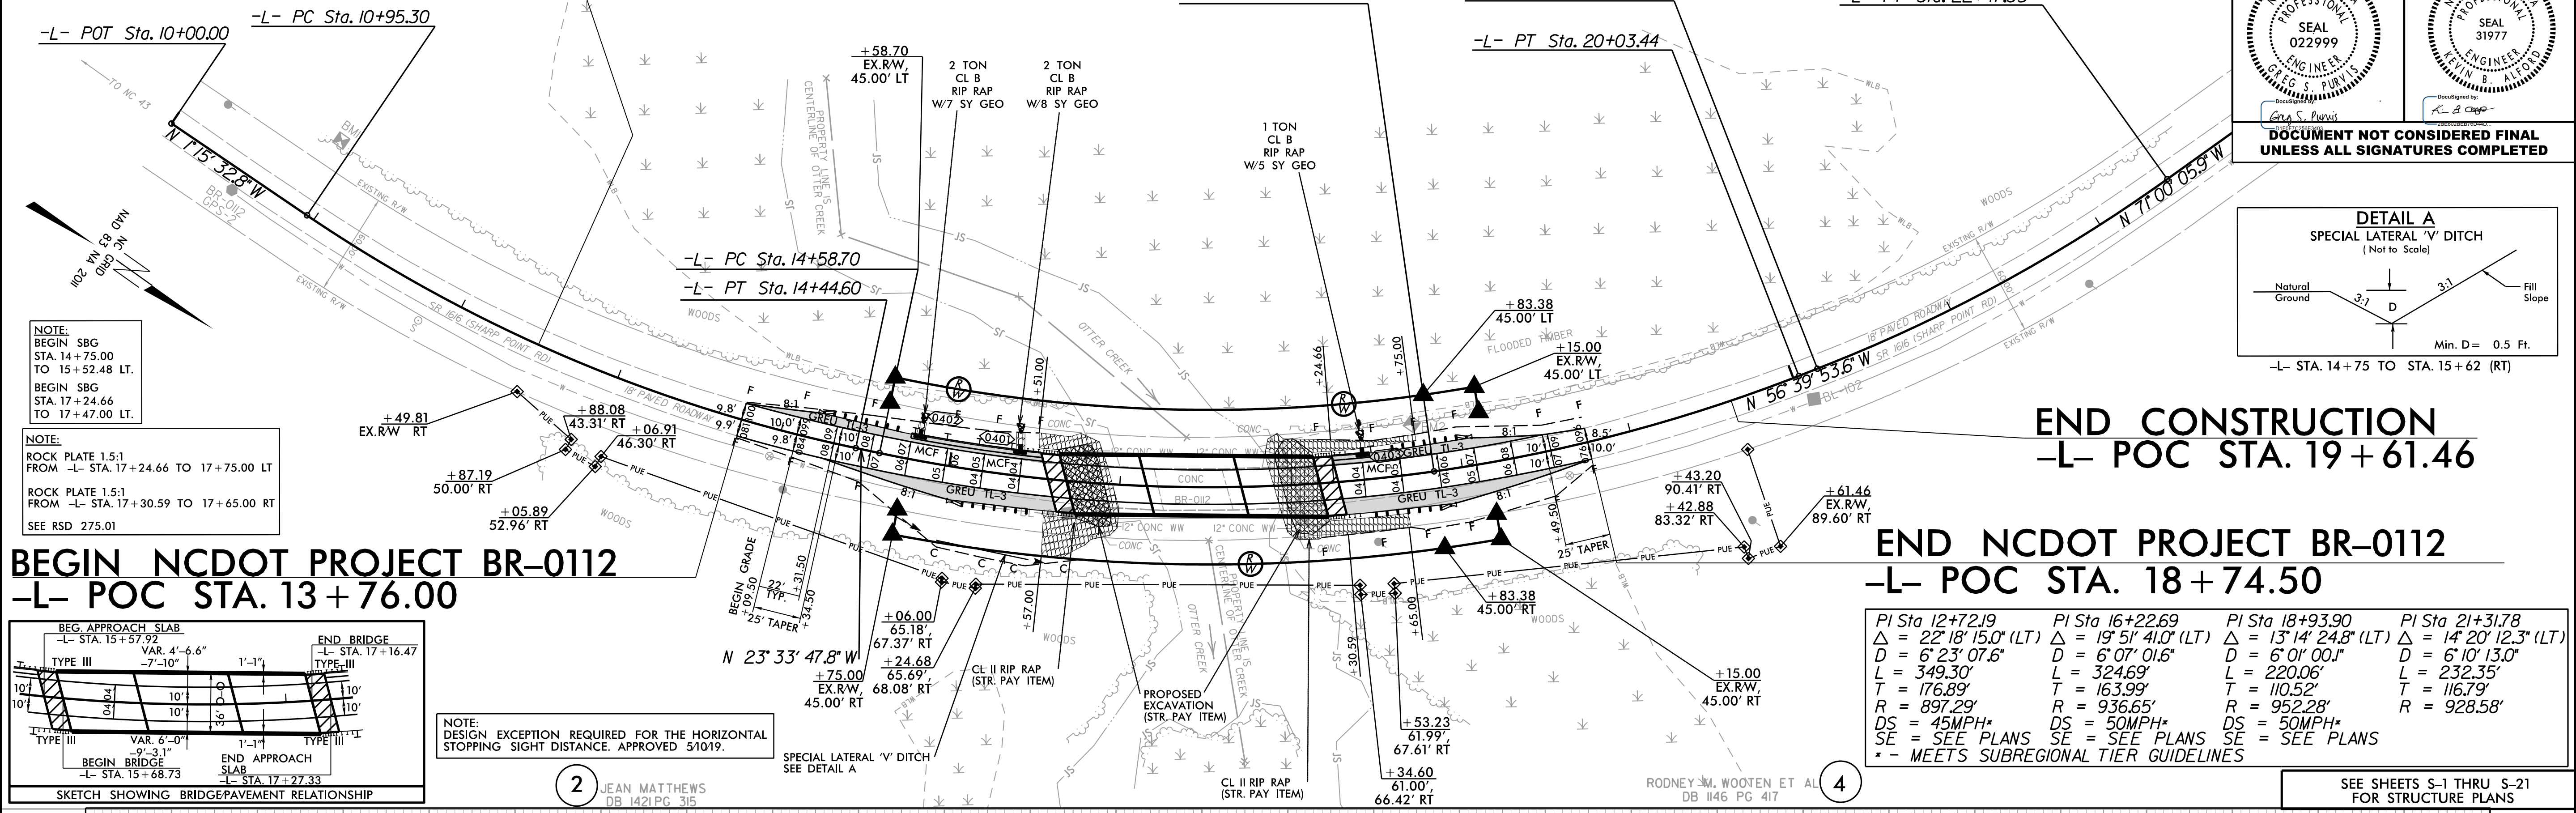

REVISIONS

4/24/2020
11:58:33 AM
BR-0112_RDY_PSH.dgn