

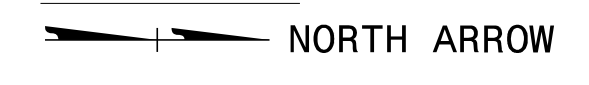
ROADWAY STANDARD DRAWINGS

THE FOLLOWING ROADWAY STANDARDS AS SHOWN IN "ROADWAY STANDARD DRAWINGS" - N.C. DEPARTMENT OF TRANSPORTATION - RALEIGH, N.C., DATED JANUARY 2018 ARE APPLICABLE TO THIS PROJECT AND BY REFERENCE HEREBY ARE CONSIDERED A PART OF THESE PLANS:


<u>STD. NO.</u>	<u>TITLE</u>
1101.03	TEMPORARY ROAD CLOSURES
1101.11	TRAFFIC CONTROL DESIGN TABLES
1110.01	STATIONARY WORK ZONE SIGNS
1145.01	BARRICADES

LEGEND

GENERAL






TRAFFIC CONTROL DEVICES

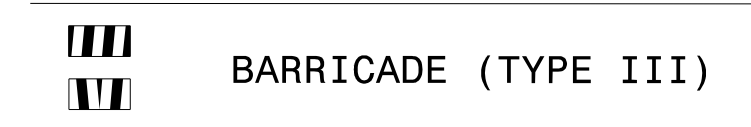

TEMPORARY SIGNING



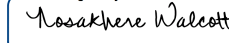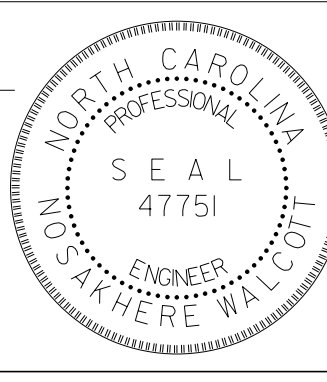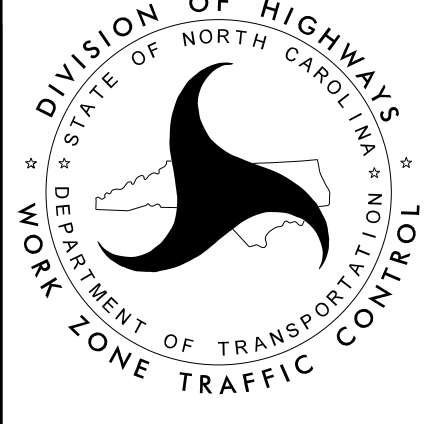2/17/2020
F:\2019\19105.01_BR-012\Traffic\WZTC\Design\TMP\Sheets\TON\BR-012_TMP_01A_ Legend.dgn
User:AHayes

APPROVED:  DATE: 2/17/2020			<p style="text-align: center;">ROADWAY STANDARD DRAWINGS & LEGEND</p>
DOCUMENT NOT CONSIDERED FINAL UNLESS ALL SIGNATURES COMPLETED			