

<p>SIGN NUMBER: name TYPE: STATIONARY QUANTITY: SEE PLANS SIGN WIDTH: 3'-0" HEIGHT: 3'-6" TOTAL AREA: 10.5 Sq.Ft. BORDER TYPE: INSET RECESS: 0.47" WIDTH: 0.63" RADII: 1.5" NO. Z BARS: LENGTH:</p>	<p>BACKG COLOR: Fluorescent Orange COPY COLOR: Black</p> <table border="1" style="width: 100%; border-collapse: collapse;"> <thead> <tr> <th>SYMBOL</th> <th>X</th> <th>Y</th> <th>WID</th> <th>HT</th> </tr> </thead> <tbody> <tr><td> </td><td> </td><td> </td><td> </td><td> </td></tr> <tr><td> </td><td> </td><td> </td><td> </td><td> </td></tr> <tr><td> </td><td> </td><td> </td><td> </td><td> </td></tr> <tr><td> </td><td> </td><td> </td><td> </td><td> </td></tr> <tr><td> </td><td> </td><td> </td><td> </td><td> </td></tr> <tr><td> </td><td> </td><td> </td><td> </td><td> </td></tr> <tr><td> </td><td> </td><td> </td><td> </td><td> </td></tr> <tr><td> </td><td> </td><td> </td><td> </td><td> </td></tr> <tr><td> </td><td> </td><td> </td><td> </td><td> </td></tr> </tbody> </table> <p>MAT'L: 0.080" (2.0 mm) ALUMINUM</p>	SYMBOL	X	Y	WID	HT	<p>DESIGN BY: DAH PROJECT ID: BR-0112</p> <p>CHECKED BY: NW LOCATION: OFFSITE DETOUR</p> <p>Dec 03, 2019 DIV: 4</p>
SYMBOL	X	Y	WID	HT	

BORDER
R=1.5"
TH=0.63"
IN=0.47"

Spacing Factor is 1 unless specified otherwise

LETTER POSITIONS

Letter locations are panel edge to lower left corner										Series/Size Text Length
S	H	A	R	P						C 2000
7.5	11.9	16.1	20.8	25.1						21
P	O	I	N	T						C 2000
8.7	13.1	17.9	20	24.2						18.6
R	O	A	D							C 2000
9.7	14	18.2	22.9							16.6

FILENAME: 2019_19105.01 BR-0112_Traffic_WZTC_TMP_REF_BTMP_BSSD

NORTH CAROLINA D.O.T. SIGN DETAIL

2/17/2020
 P:\2019\19105.01_BR-0112_Traffic_WZTC_Design\TMP_Sheets\TONBR-012_TMP_03_SSD.dgn
 User: AHayes


1223 Jones Franklin Rd.
 Raleigh, N.C. 27606
 License No. F-0377
 Bus: 919 851 8077
 Fax: 919 851 8107

TRANSPORTATION PLANNING/DESIGN - BRIDGE/STRUCTURE DESIGN
 CIVIL/SITE DESIGN - GIS/GPS - CONSTRUCTION OBSERVATION

APPROVED:
 DATE: 2/17/2020

NORTH CAROLINA
 PROFESSIONAL
 SEAL
 47751
 ENGINEER
 ROSANNE W. WILCOTT

DOCUMENT NOT CONSIDERED FINAL
 UNLESS ALL SIGNATURES COMPLETED

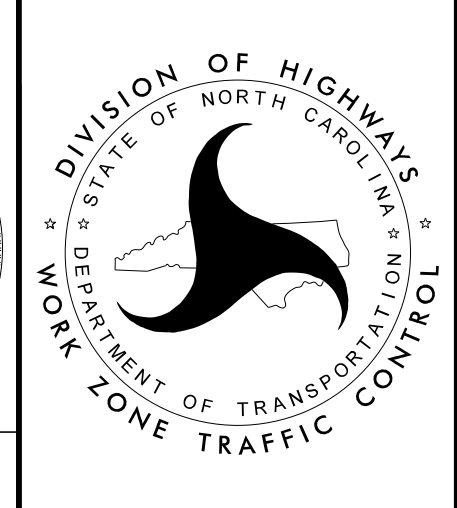

SPECIAL SIGN DESIGN