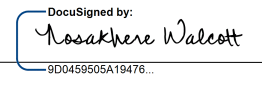

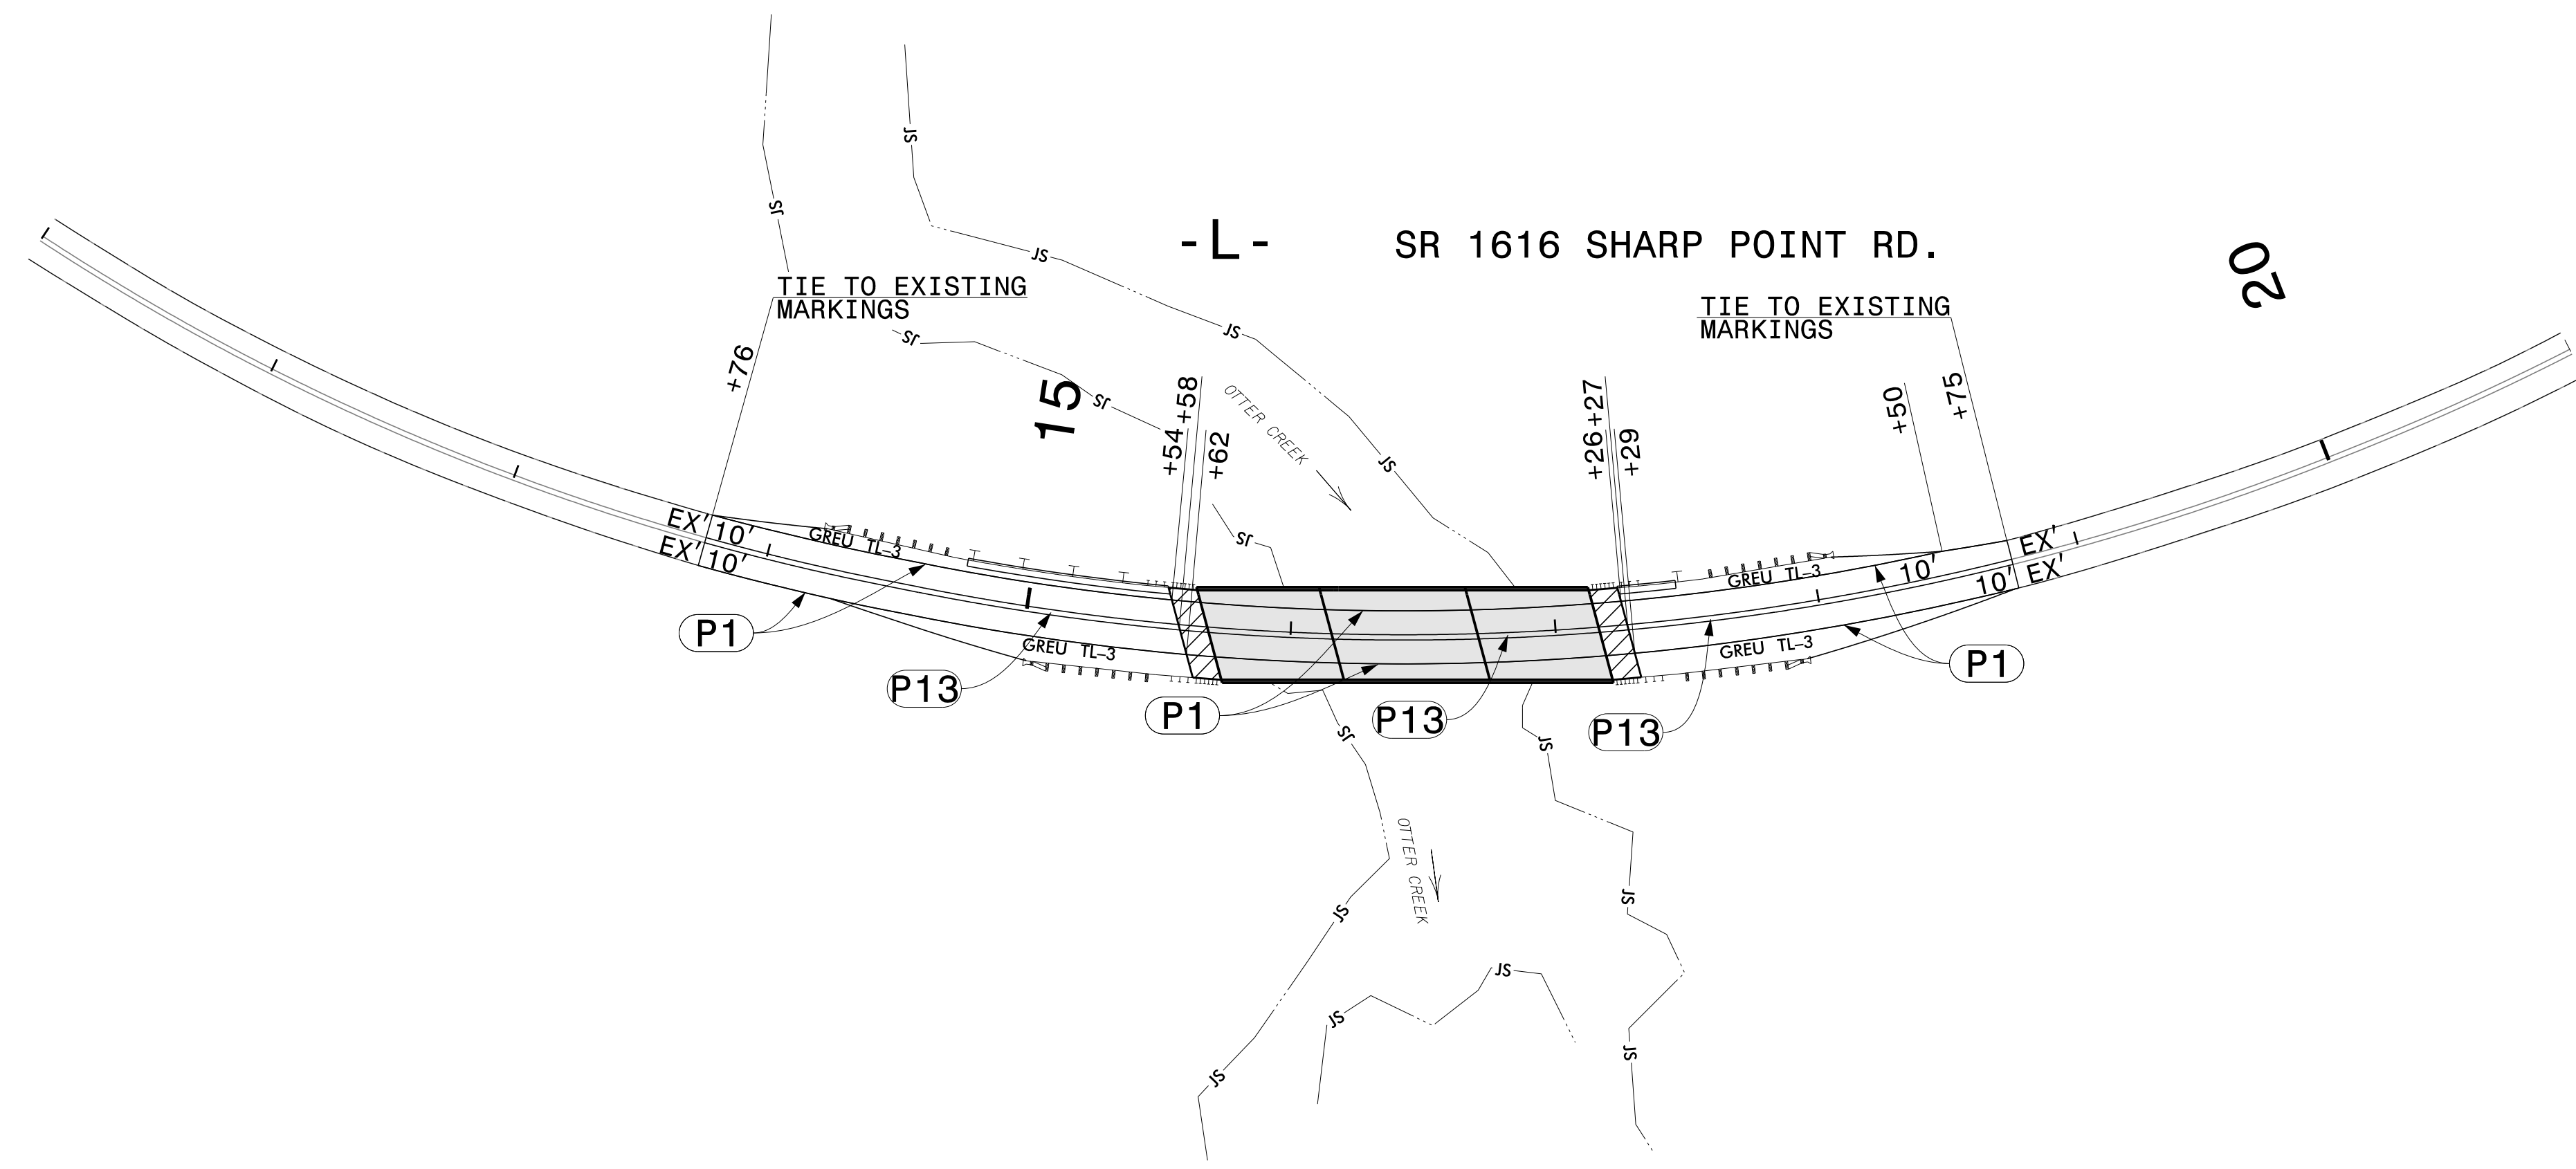
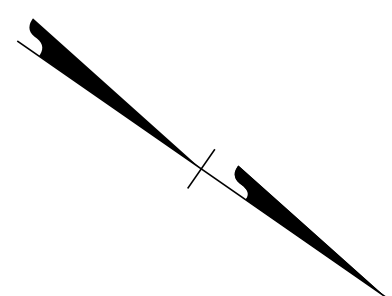


TIP NO.	SHEET NO.
BR-0112	PMP-02
APPROVED: 	
DATE: 2/17/2020	
SEAL	
	
DOCUMENT NOT CONSIDERED FINAL UNLESS ALL SIGNATURES COMPLETED	



2/17/2020
 P:\2019\19105.01_BR-012_Traffic Signing and Delineation\Pavement Markings\Design\Sheets\BR-012_PMP-02.dgn
 User: AHayes

PAVEMENT MARKING DETAIL