



UTILITIES BY OTHERS

ALL PROPOSED UTILITY WORK SHOWN ON THIS SHEET WILL BE DONE BY OTHERS. NO PAYMENT WILL BE MADE TO THE CONTRACTOR FOR PROPOSED UTILITY WORK SHOWN ON THIS SHEET.

WETHERILL ENGINEERING
 1223 Jones Franklin Rd.
 Raleigh, N.C. 27606
 License No. F-0377
 Bus: 919 851 8077
 Fax: 919 851 8107

TRANSPORTATION PLANNING/DESIGN - BRIDGE/STRUCTURE DESIGN
 CIVIL/SITE DESIGN - GIS/GPS - CONSTRUCTION OBSERVATION

5/14/2019 3:33:00 PM ut.RDY4_uo2.PSH.dgn

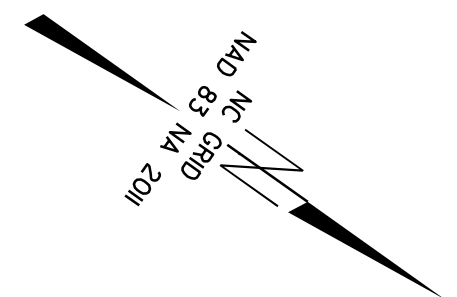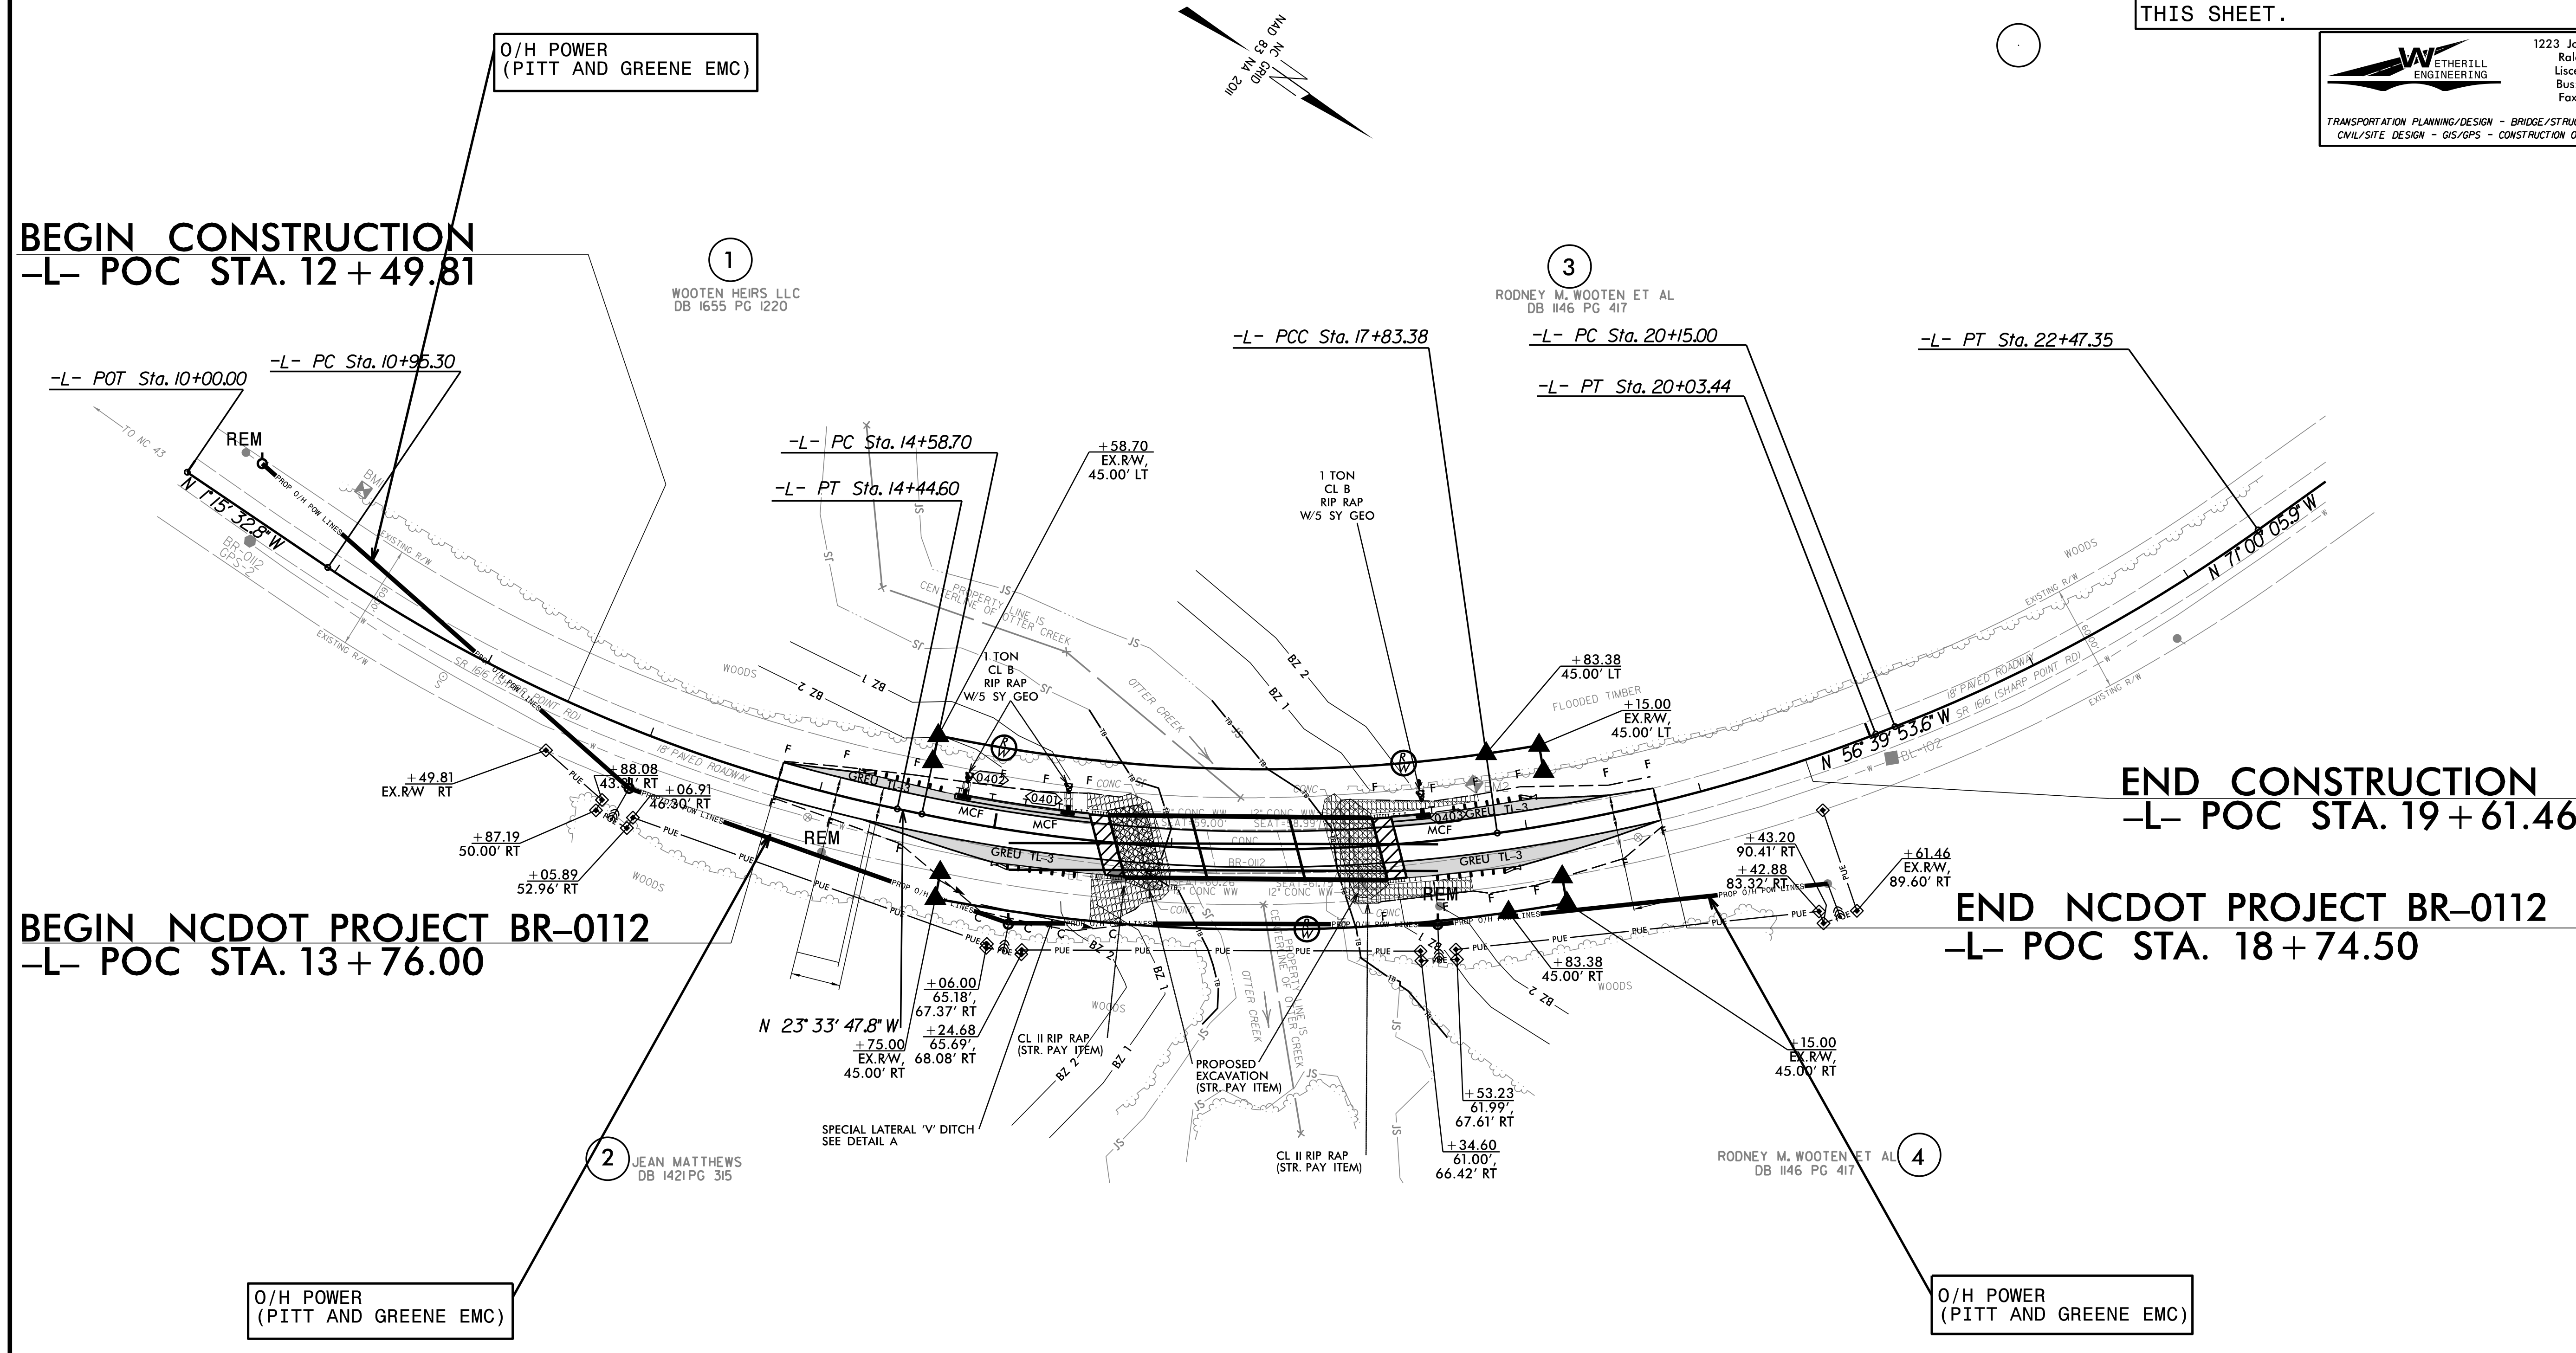

1
 WOOTEN HEIRS LLC
 DB 1655 PG 1220

3
 RODNEY M. WOOTEN ET AL
 DB 1146 PG 417

2
 JEAN MATTHEWS
 DB 1421 PG 315

4
 RODNEY M. WOOTEN ET AL
 DB 1146 PG 417

O/H POWER
 (PITT AND GREENE EMC)

O/H POWER
 (PITT AND GREENE EMC)