


8/23/99

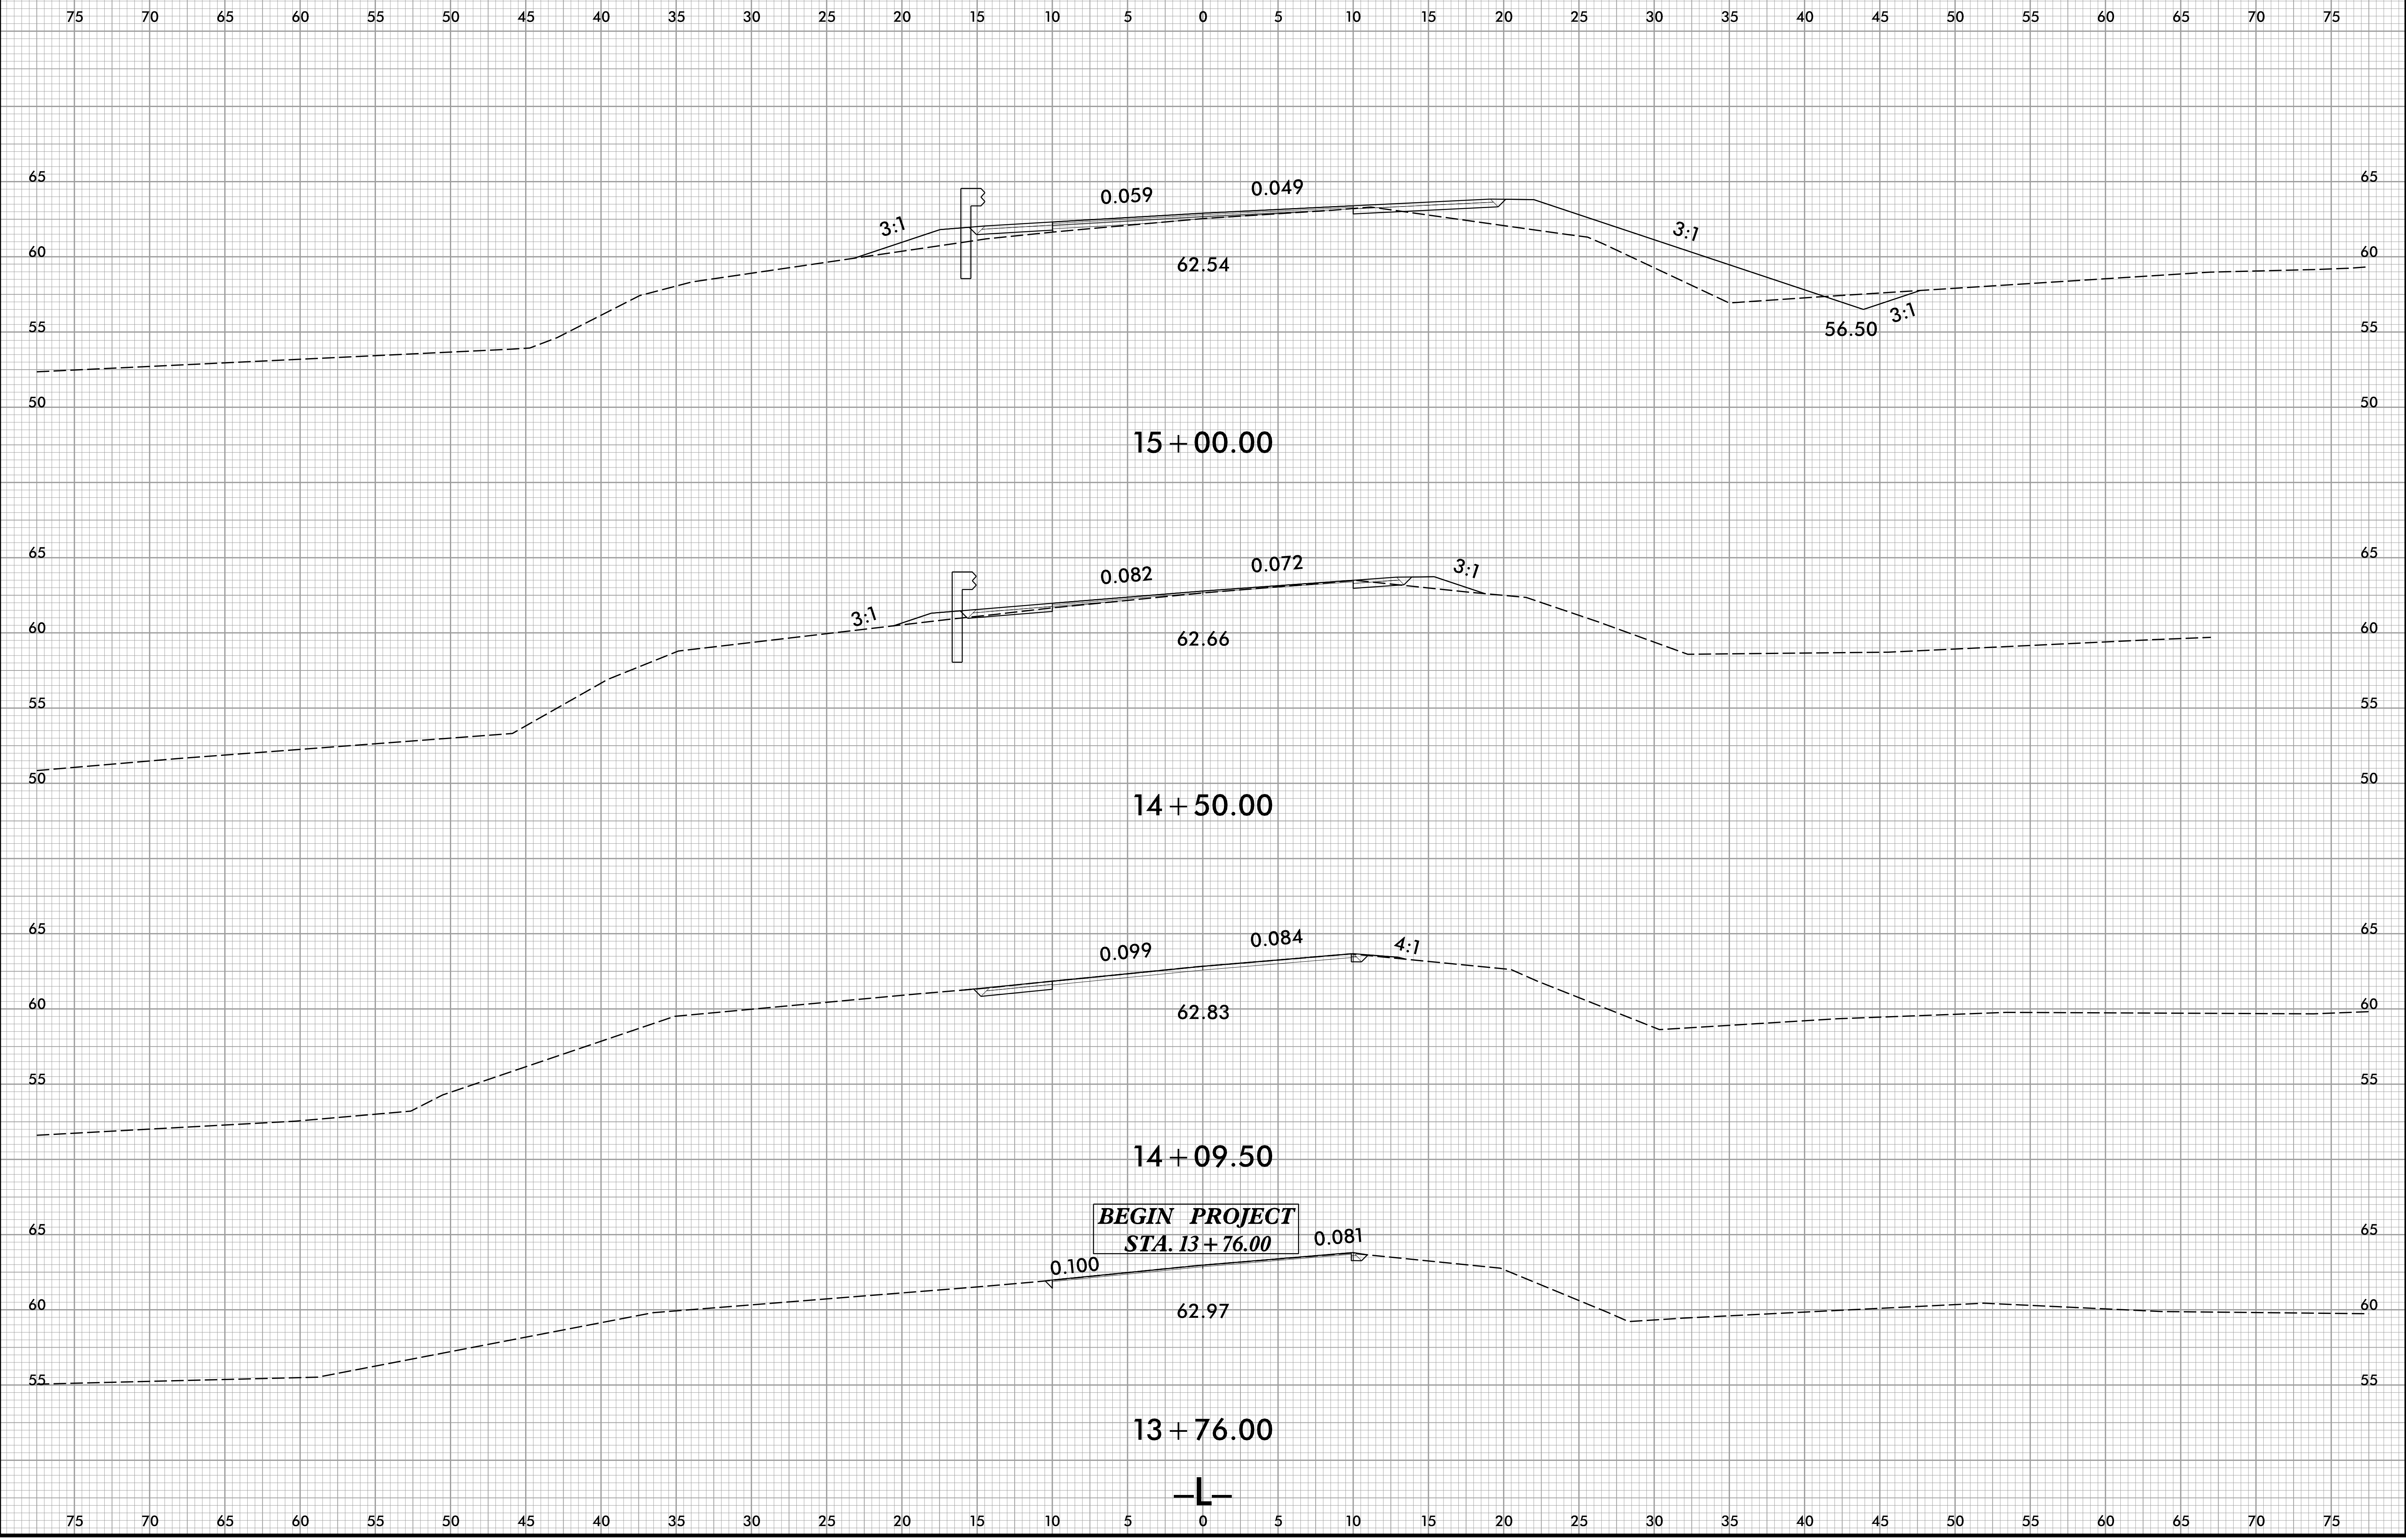

PROJ. REFERENCE NO.	SHEET NO.
BR-0112	X-1



12/31/2019 10:58:01 AM J:\BR0112\RDY_XPL.dgn