


8/23/19



PROJ. REFERENCE NO.	SHEET NO.
BR-0112	X-2

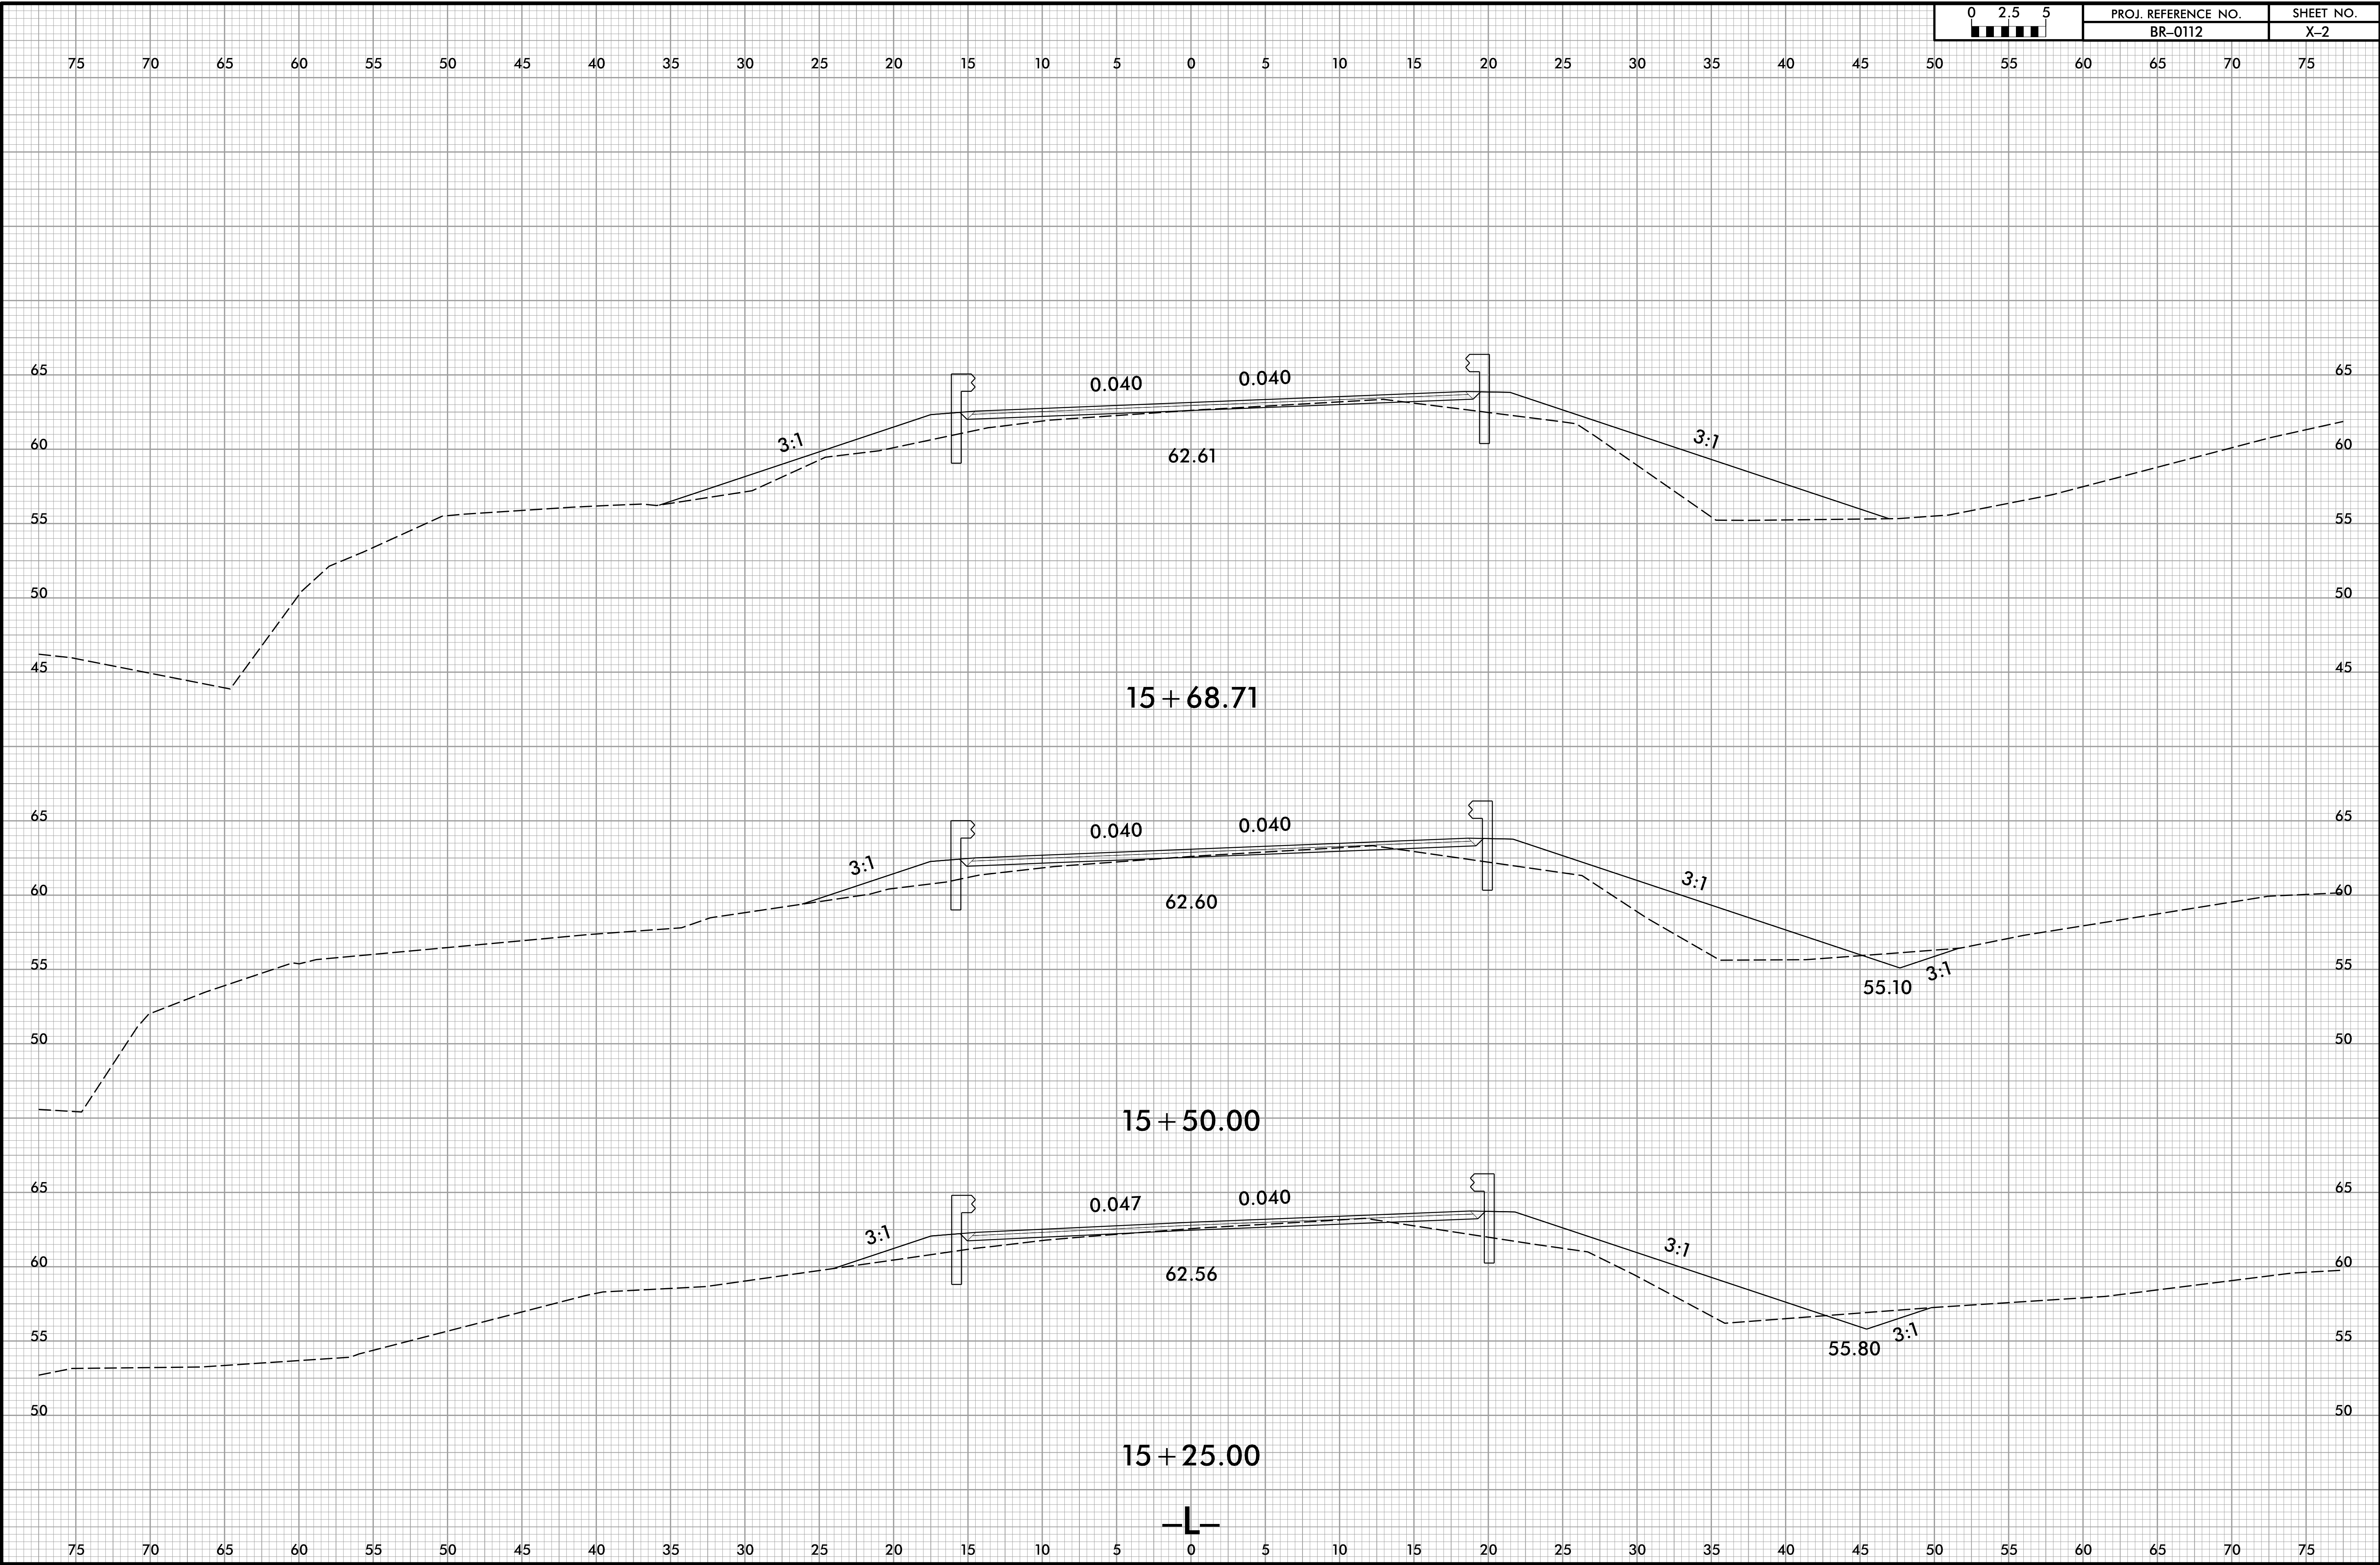

12/31/2019 10:58:01 AM T:\S:\BR\0112\_RDY\_XPL.dgn