


8/23/99



PROJ. REFERENCE NO.	SHEET NO.
BR-0112	X-3

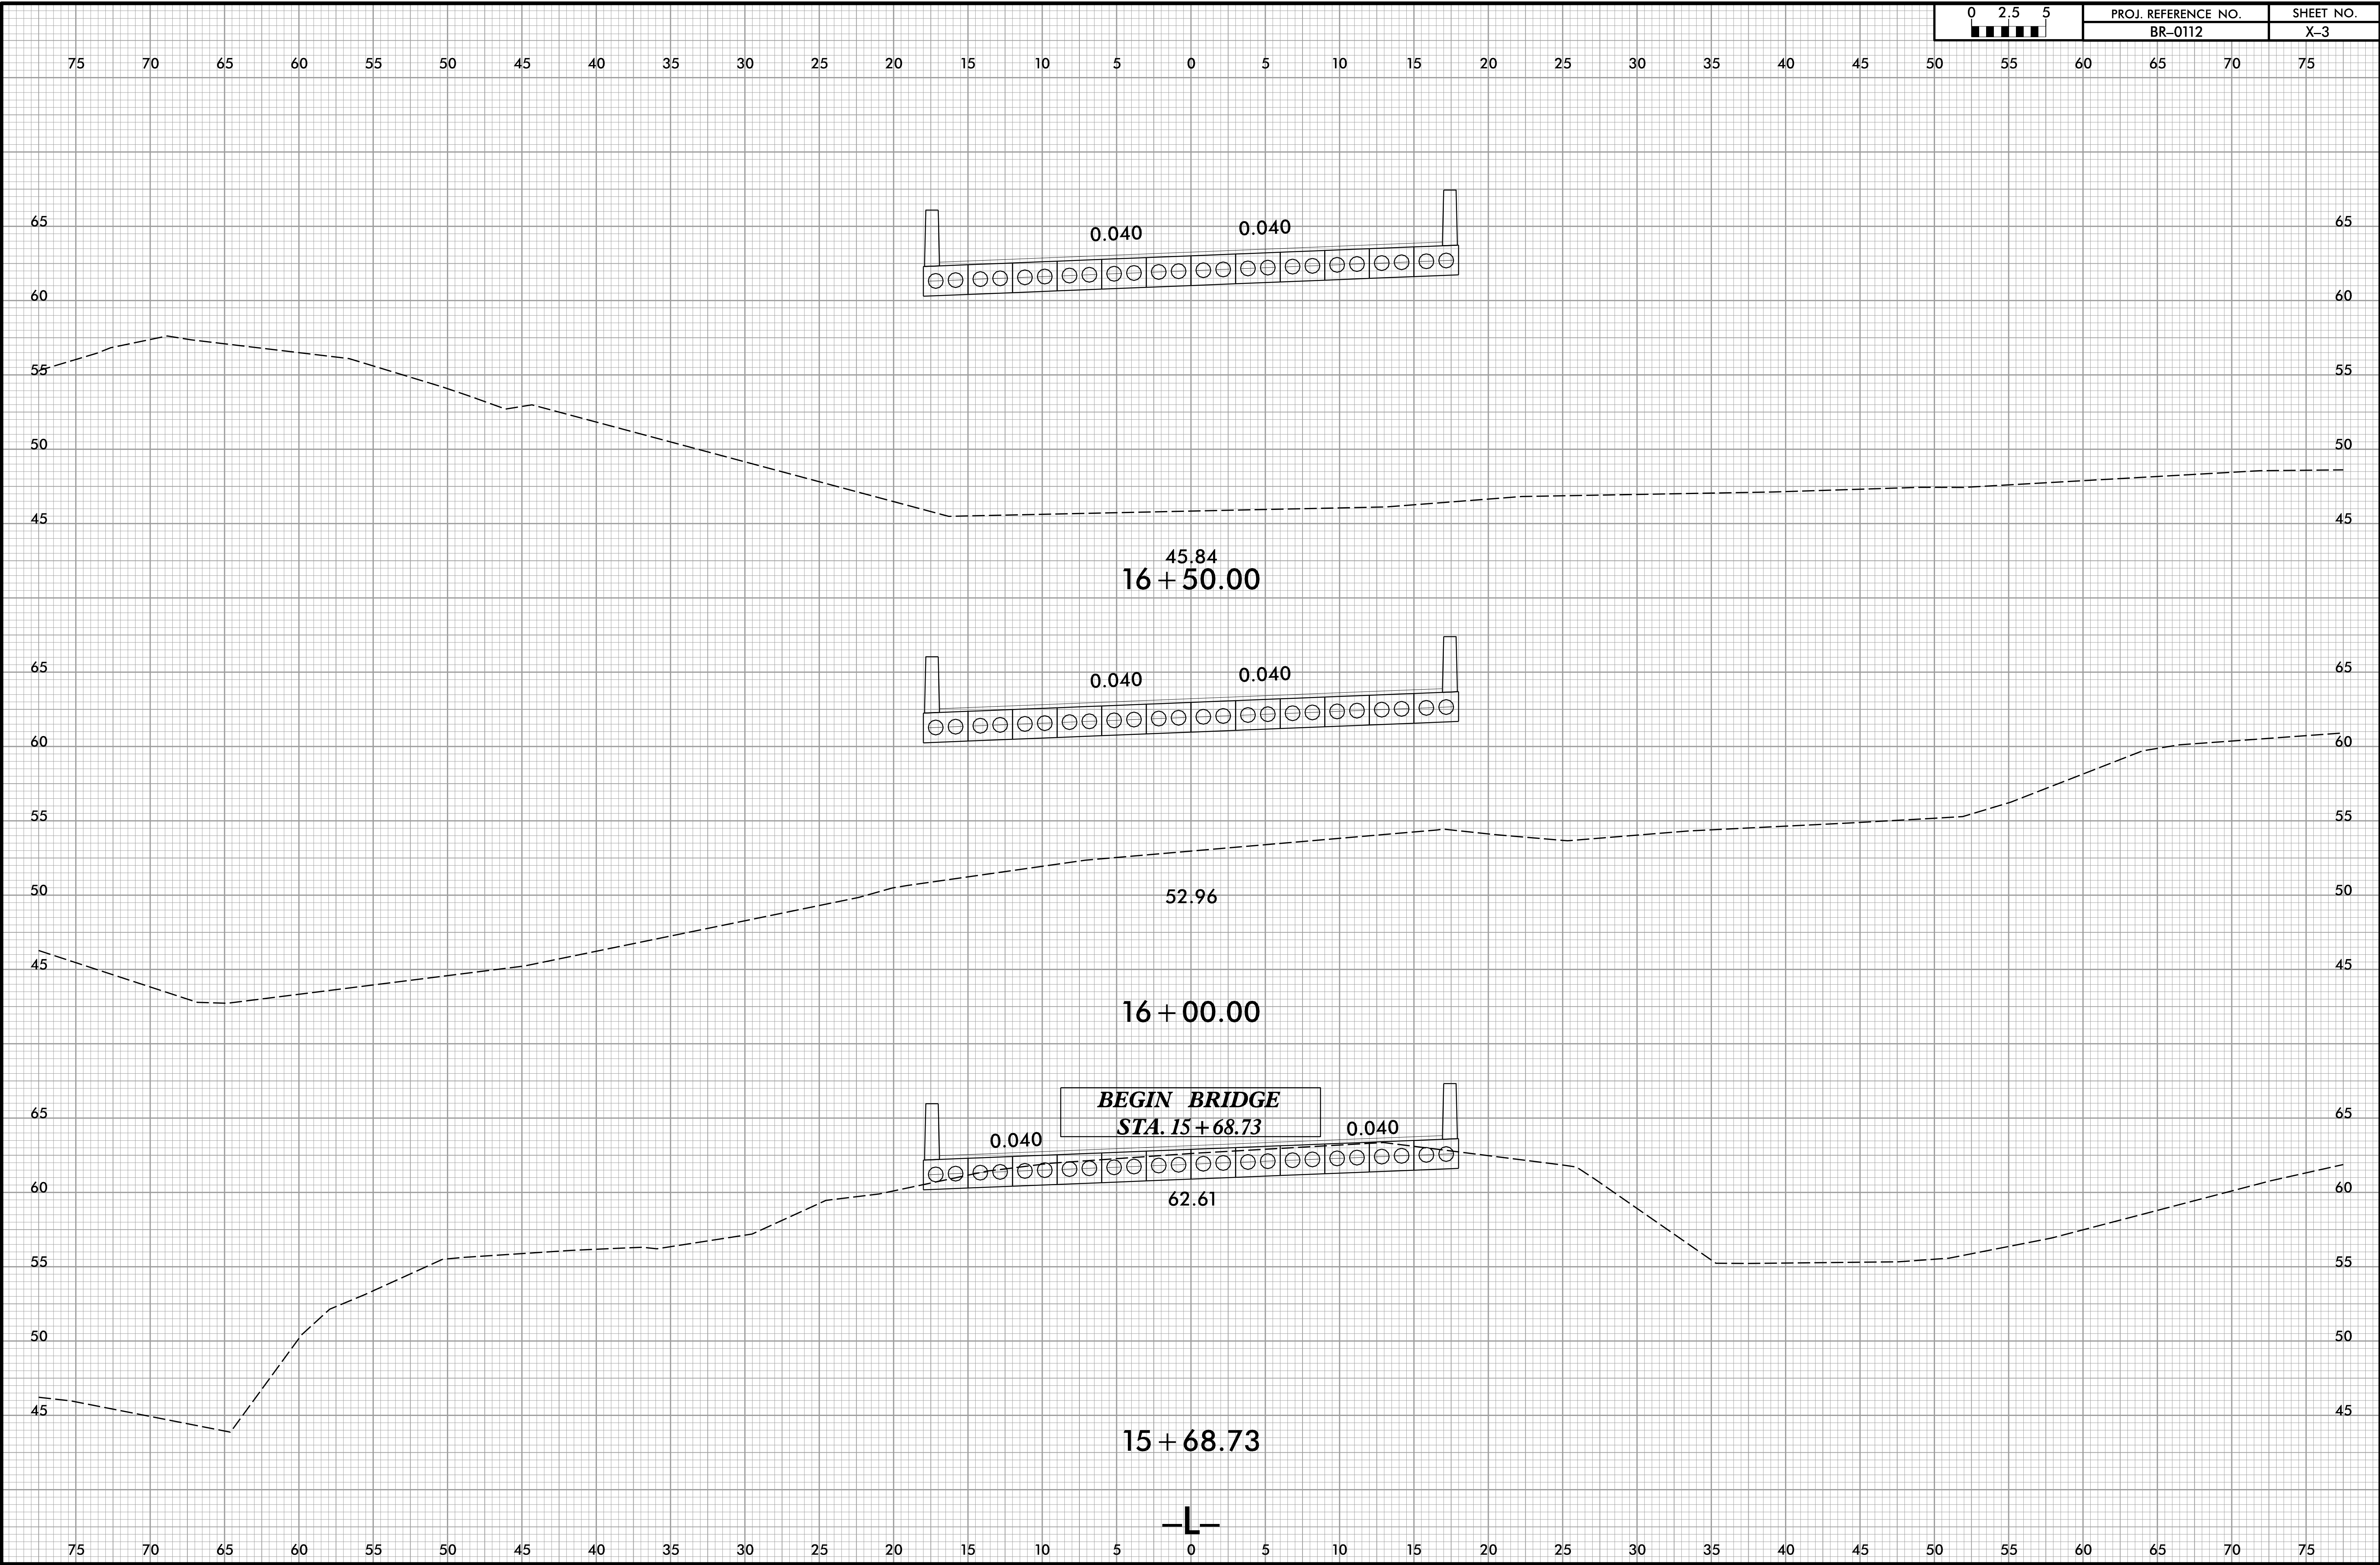

12/31/2019  
13:58:00  
J:\BR0112\RDY\_XPL.dgn  
J:\BR0112\RDY