


8/23/99



PROJ. REFERENCE NO.	SHEET NO.
BR-0112	X-4

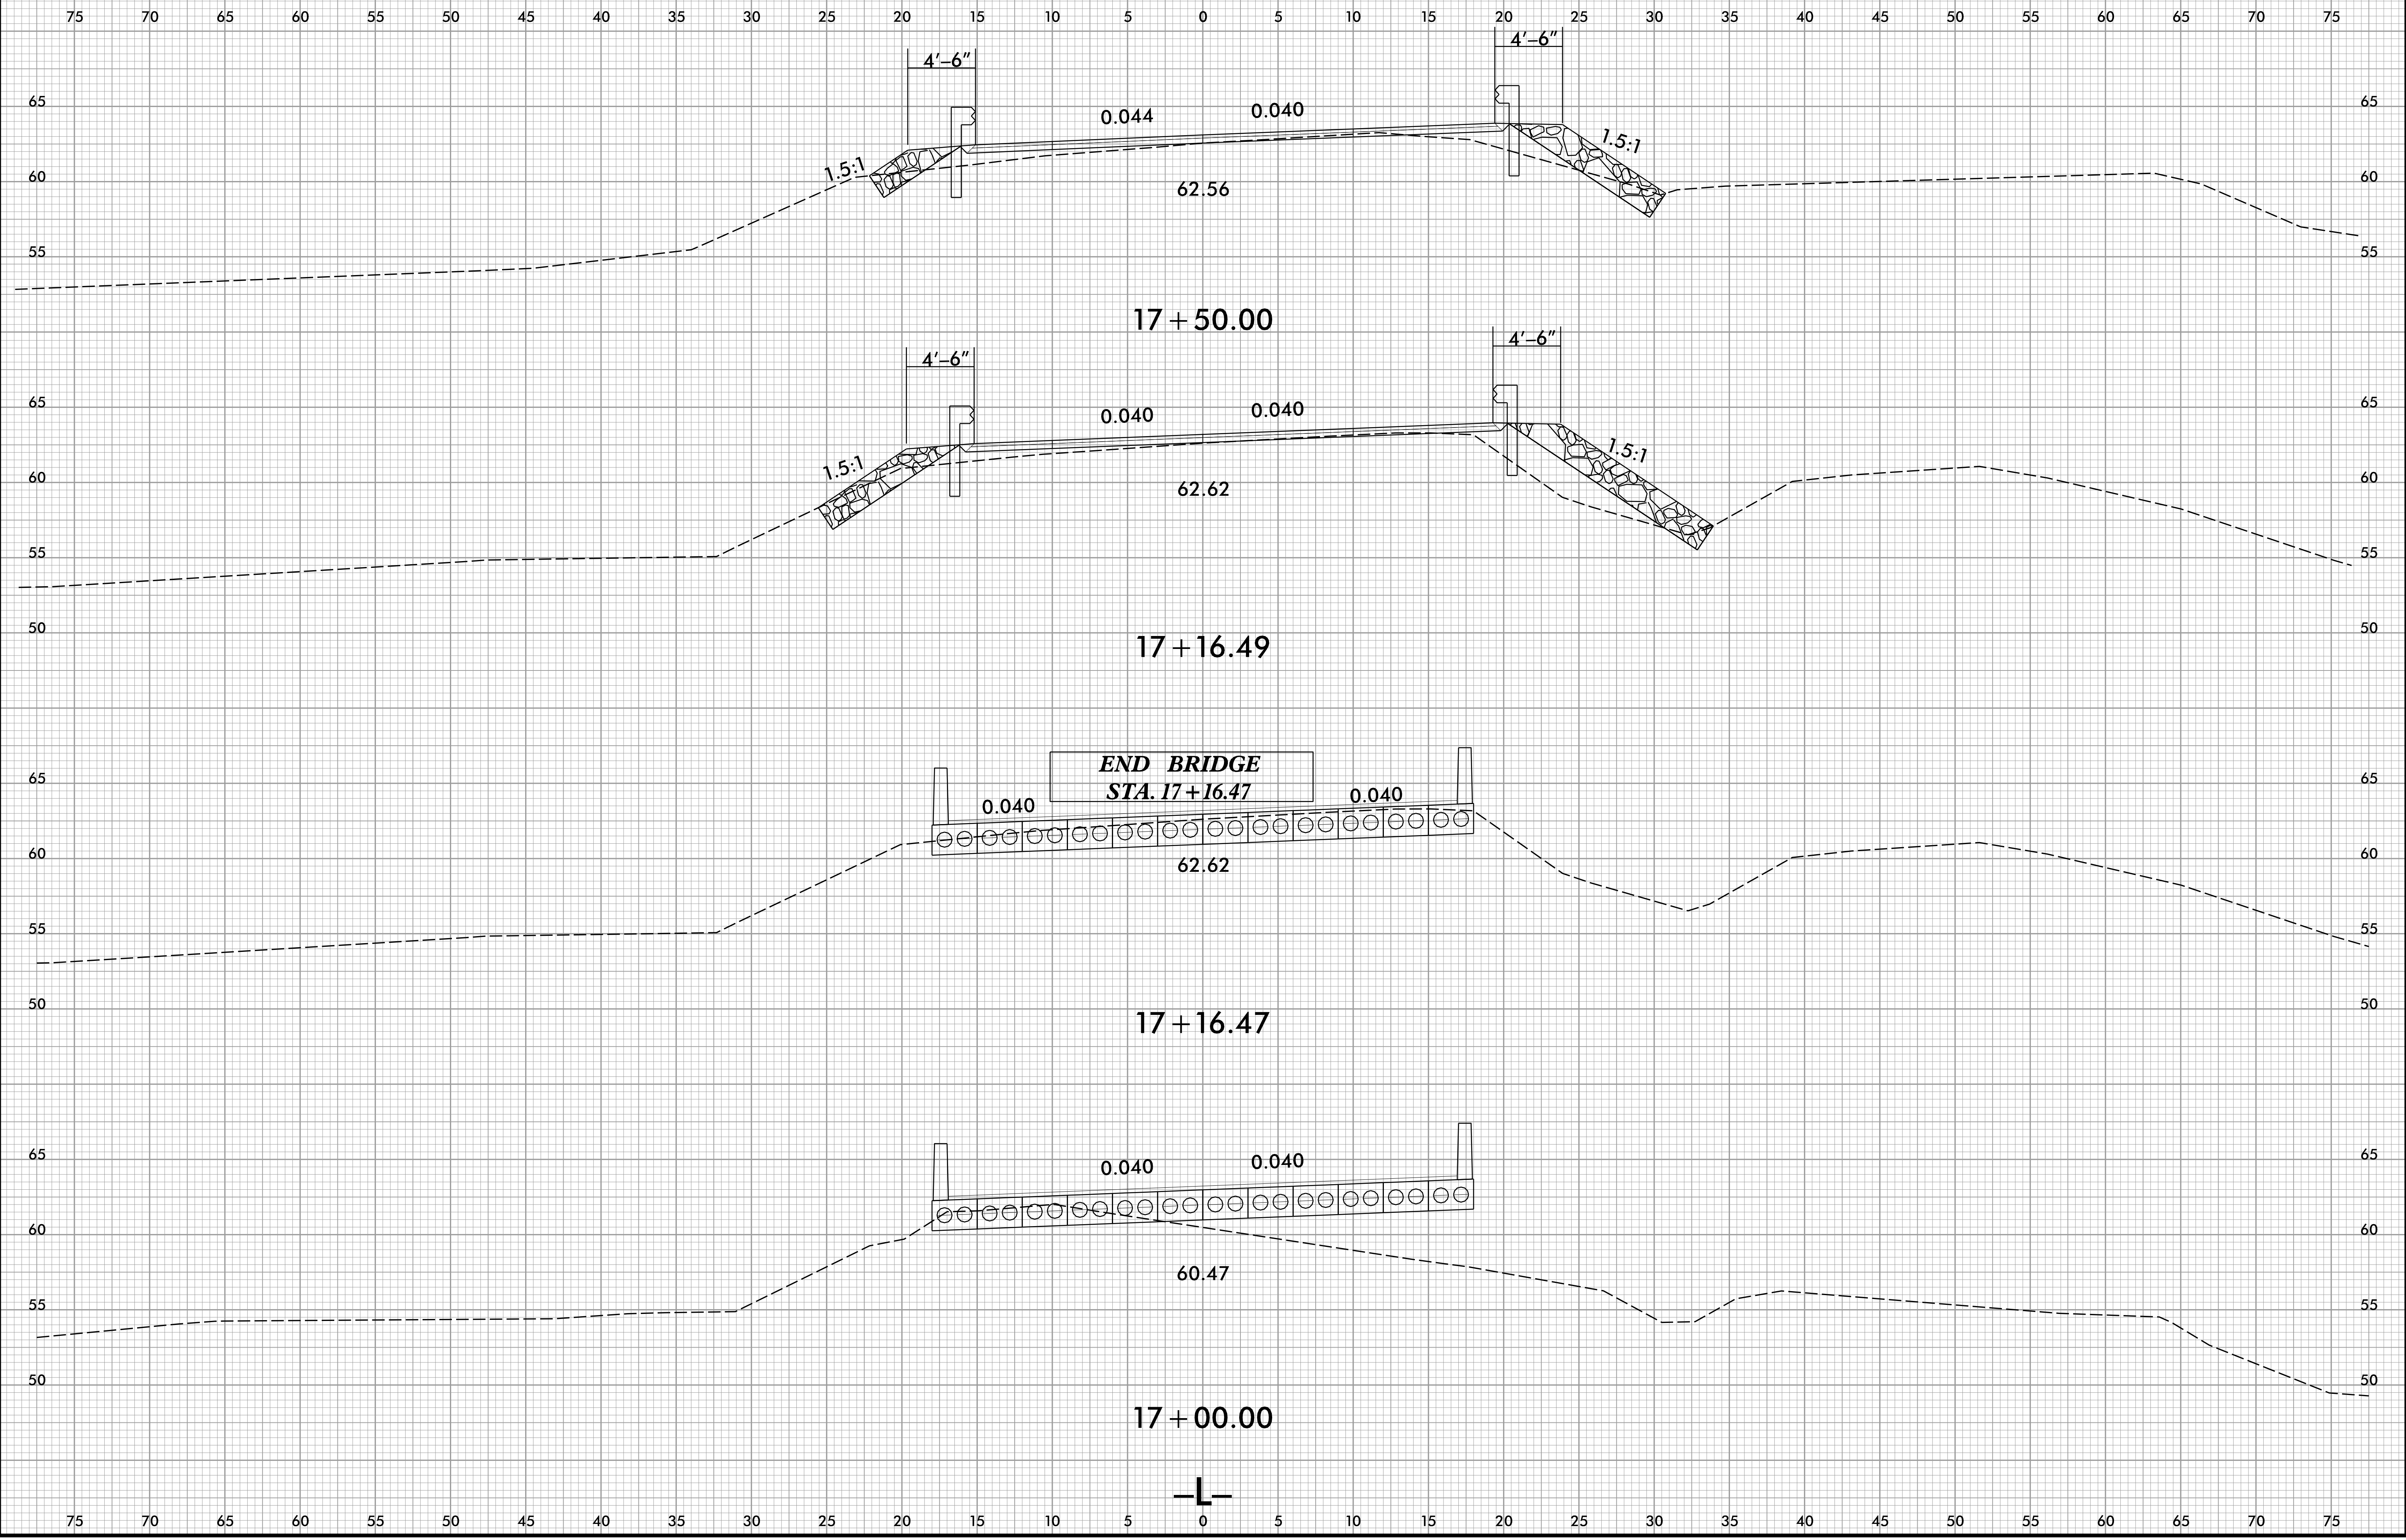

12/31/2019
11:58:01 AM
J:\BR0112\RDY_XPL.dgn
J:\BR0112\RDY