



**TYPICAL SECTION NO. 1**

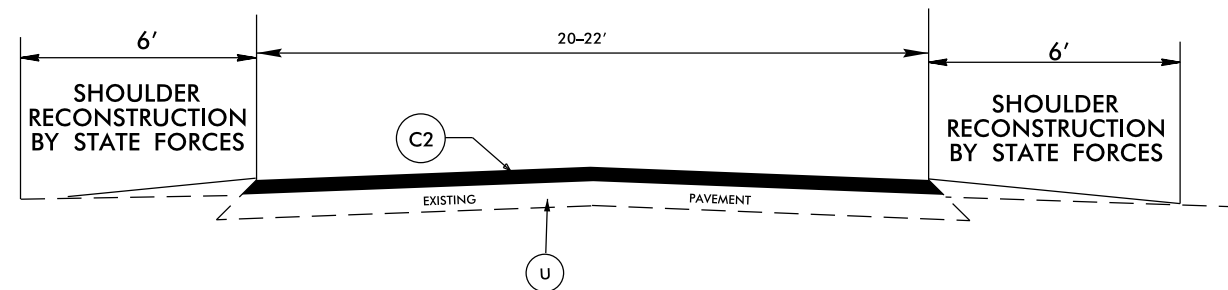


**TYPICAL SECTION NO. 4**

NOTE: SHOULDER RECONSTRUCTION TO BE PERFORMED BY STATE FORCES.

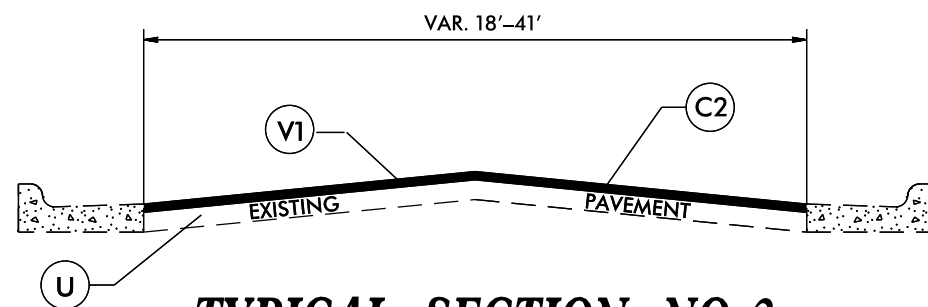




**TYPICAL SECTION NO. 2**

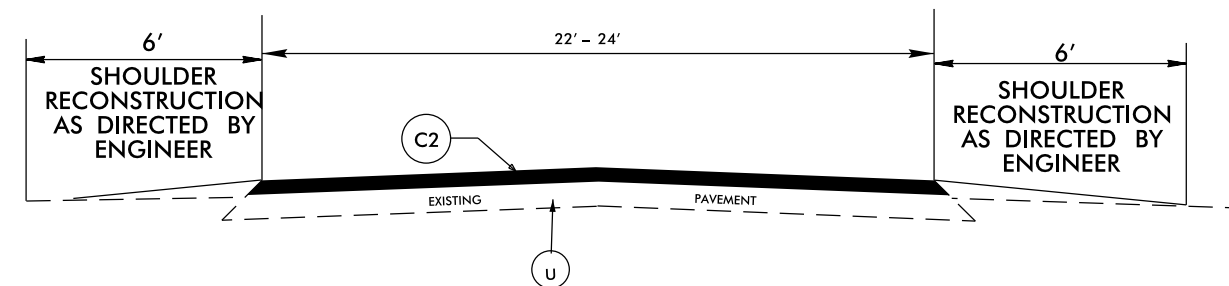

**TYPICAL SECTION NO. 5**

**JOINT REPAIR DETAIL**

DETAILS FOR JOINT REPAIR TO EXISTING PAVEMENT PRIOR TO RESURFACING

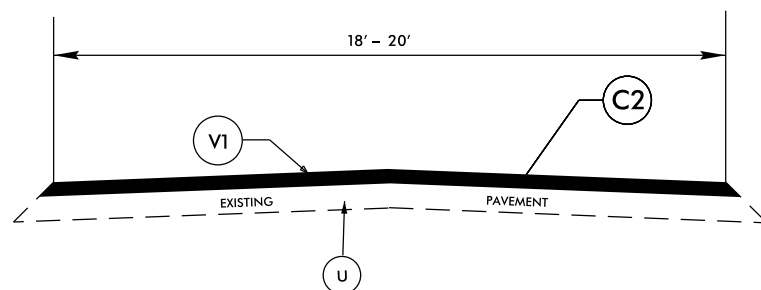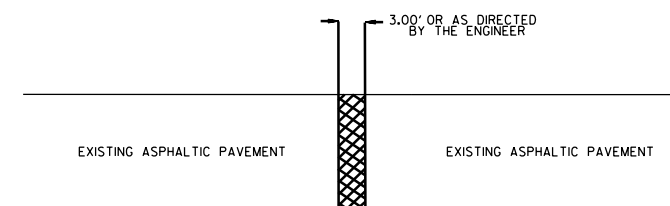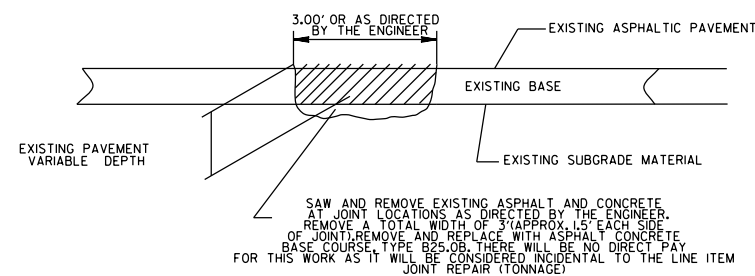

**TYPICAL SECTION NO. 3**

**PAVEMENT SCHEDULE**

C1	PROP. APPROX. 1.5" ASPHALT CONC. SURFACE COURSE, TYPE S9.5C, AT AN AVERAGE RATE OF 168 LBS. PER SQ. YD.
C2	PROP. APPROX. 1.5" ASPHALT CONC. SURFACE COURSE, TYPE S9.5B, AT AN AVERAGE RATE OF 165 LBS. PER SQ. YD.
V1	1.5" MILLING
U	EXISTING PAVEMENT