



TYPICAL SECTION NO. 6

NOTE: SHOULDER RECONSTRUCTION TO BE PERFORMED BY STATE FORCES.

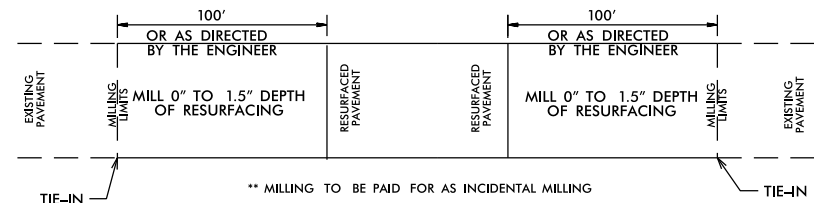


PAVEMENT TIE-IN DETAIL

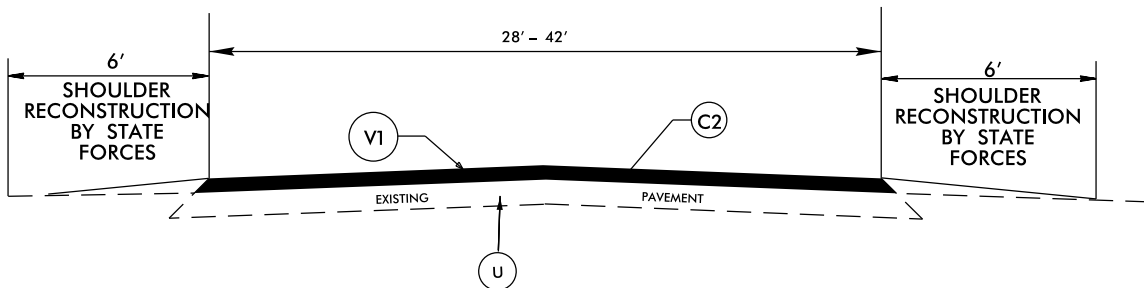

TYPICAL SECTION NO. 7

NOTE: SHOULDER RECONSTRUCTION TO BE PERFORMED BY STATE FORCES.

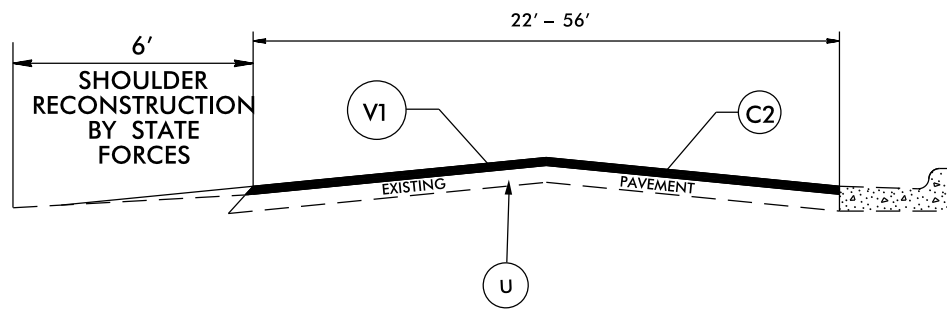

TYPICAL SECTION NO. 8

NOTE: SHOULDER RECONSTRUCTION TO BE PERFORMED BY STATE FORCES.

PAVEMENT SCHEDULE

C1	PROP. APPROX. 1.5 " ASPHALT CONC. SURFACE COURSE, TYPE S9.5C, AT AN AVERAGE RATE OF 168 LBS. PER SQ. YD.
C2	PROP. APPROX. 1.5 " ASPHALT CONC. SURFACE COURSE, TYPE S9.5B, AT AN AVERAGE RATE OF 165 LBS. PER SQ. YD.
V1	1.5" MILLING
U	EXISTING PAVEMENT

DETAILS OF PATCHING EXISTING PAVEMENT PRIOR TO RESURFACING

