


09/08/19

**TIP PROJECT: BR-0115**

See Sheet 1A For Index of Sheets  
See Sheet 1B For Standard Symbology Sheet



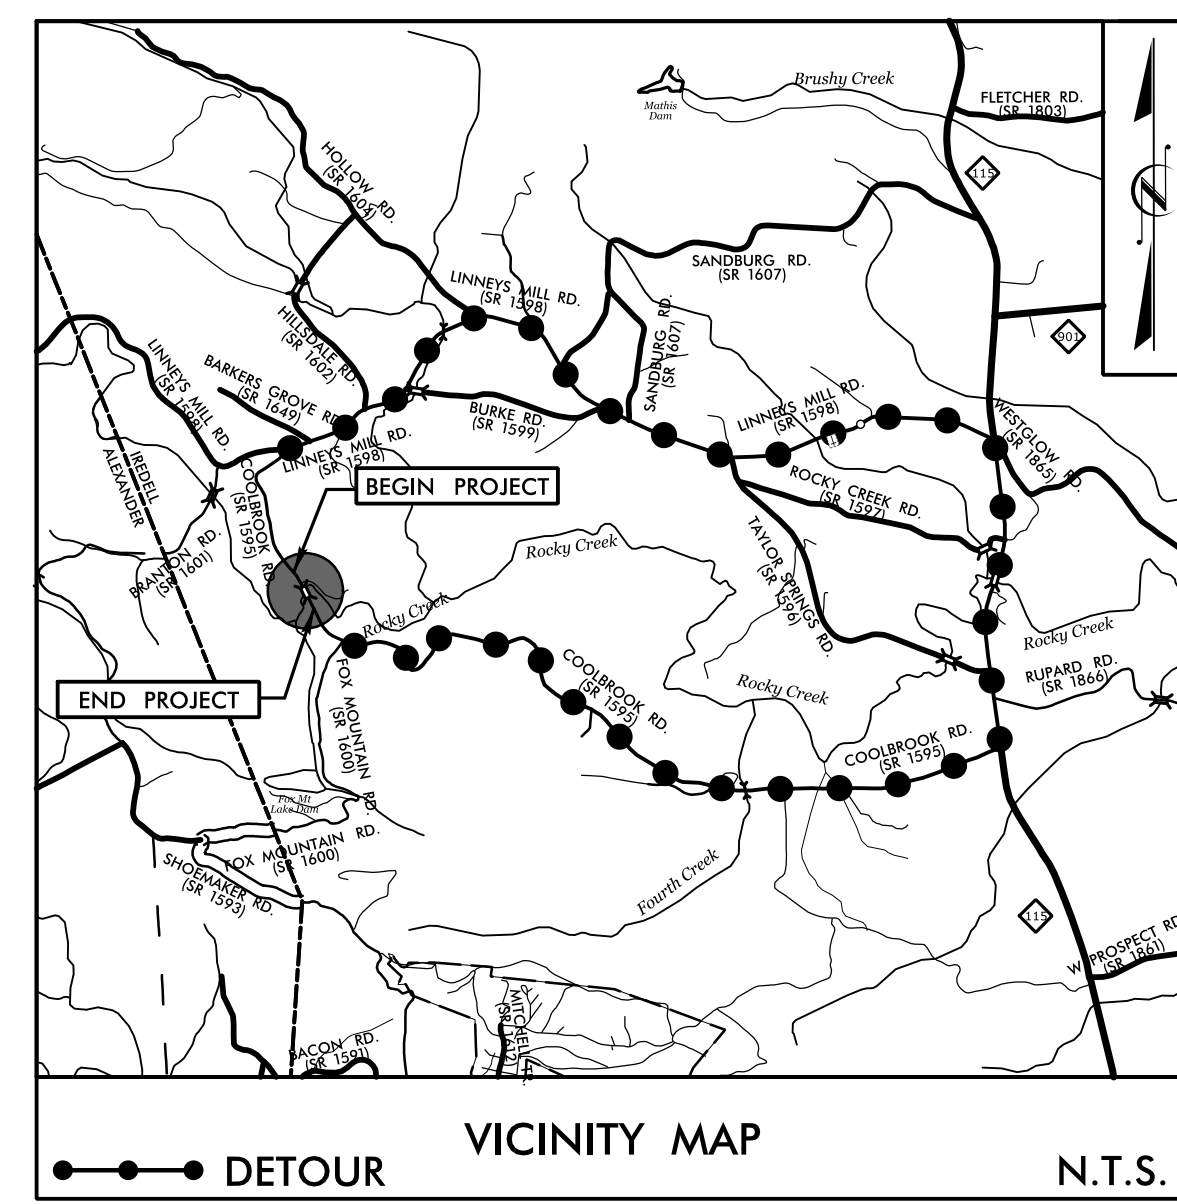


STATE OF NORTH CAROLINA  
DIVISION OF HIGHWAYS


# IREDELL COUNTY

**LOCATION: BRIDGE #166 OVER ROCKY CREEK  
ON SR 1595 (COOLBROOK RD)**  
**TYPE OF WORK: GRADING, DRAINAGE, PAVING & STRUCTURE**

STATE	STATE PROJECT REFERENCE NO.	SHEET NO.	TOTAL SHEETS
N.C.	BR-0115	1	
STATE PROJ. NO.	F.A. PROJ. NO.	DESCRIPTION	
48824.1.1		P.E.	
48824.2.1		R.O.W/UTIL	
48824.3.1	2020001	CONSTRUCTION	

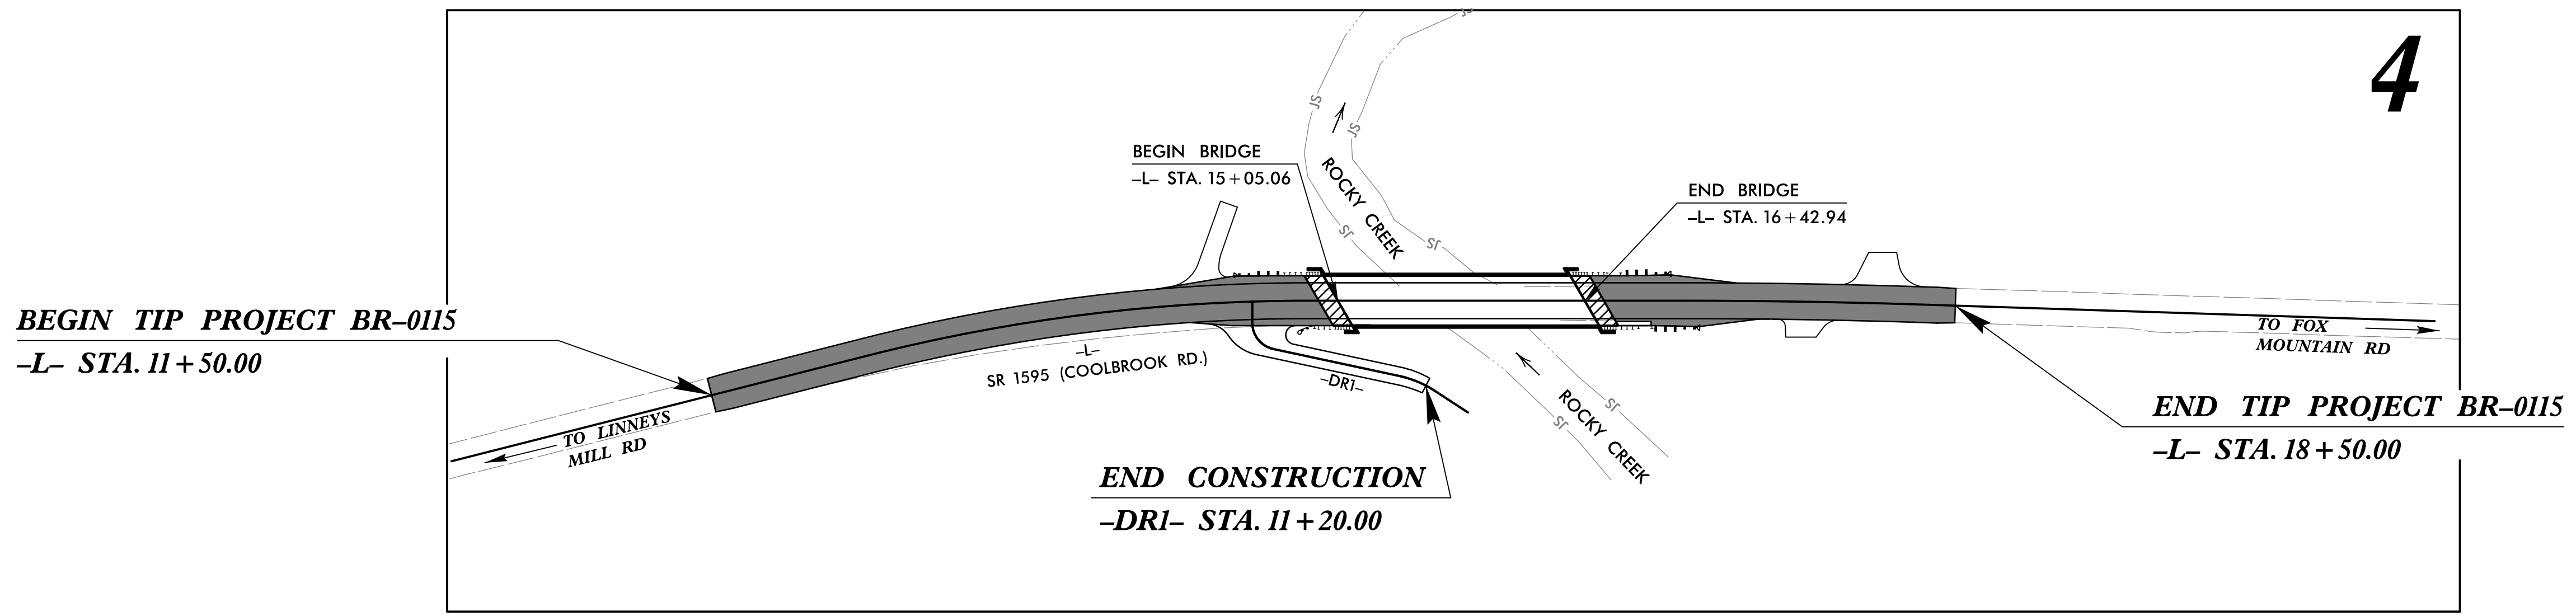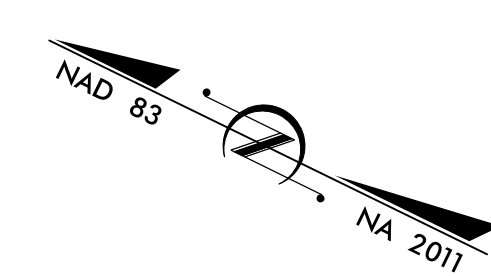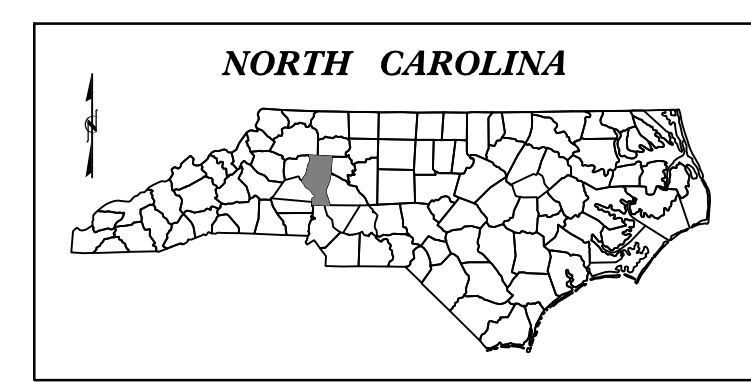

**DOCUMENT NOT CONSIDERED FINAL  
UNLESS ALL SIGNATURES COMPLETED**

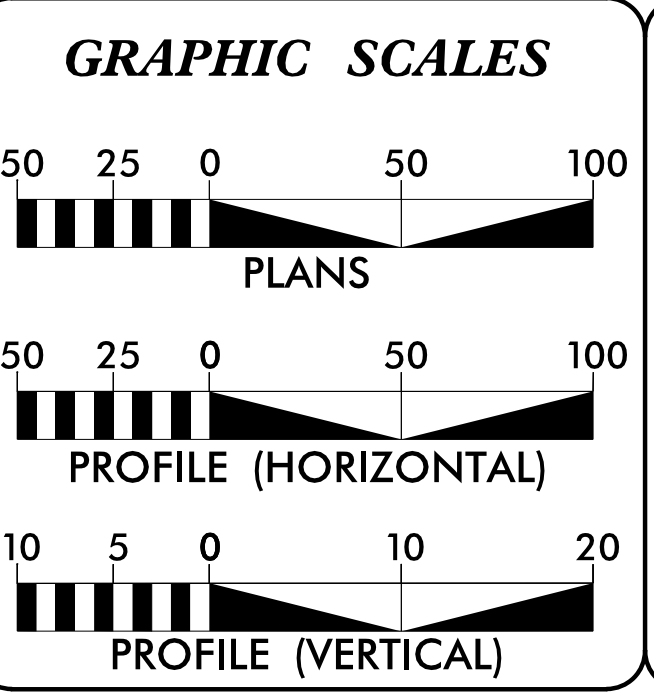

**DESIGN DATA**

ADT 2020 =	653
ADT 2040 =	1120
DHV =	N/A
D =	N/A
T =	N/A
V =	35 MPH

**FUNC. CLASSIFICATION:**  
LOCAL  
SUB-REGIONAL TIER

**PROJECT LENGTH**

<b>LENGTH OF ROADWAY TIP PROJECT BR-0115 =</b>	0.107 MILES
<b>LENGTH OF STRUCTURE TIP PROJECT BR-0115 =</b>	0.026 MILES
<b>TOTAL LENGTH OF TIP PROJECT BR-0115 =</b>	0.133 MILES

**NCDOT CONTACT: DAVID STUTTS, PE**  
Structures Management Unit

**PLANS PREPARED FOR THE NCDOT BY:**

**STV** 100 Years  
STV Engineers, Inc.  
900 West Trade St., Suite 715  
Charlotte, NC 28202  
NC License Number F-0991


<b>2018 STANDARD SPECIFICATIONS</b>	
<b>RIGHT OF WAY DATE:</b> NOVEMBER 27, 2019	<b>J. ADAM FREEMAN, PE</b> PROJECT ENGINEER
<b>LETTING DATE:</b> DECEMBER 15, 2020	<b>NARONG PHAL, PE</b> PROJECT DESIGNER

**HYDRAULICS ENGINEER**  
11/11/2020

DocuSigned by:  
**Edward J. Vance**  
6264F2B1B3CF494  
ENGINEER  
EDWARD J. VANCE  
P.E.

**ROADWAY DESIGN ENGINEER**  
11/11/2020

DocuSigned by:  
**Joseph A. Freeman**  
7E530B855A424...  
ENGINEER  
JOSEPH A. FREEMAN  
P.E.

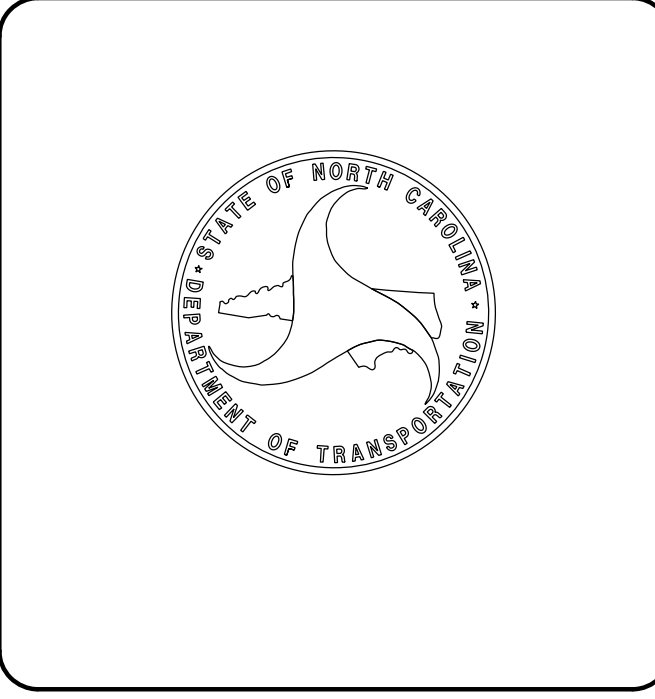

**CONTRACT: C204516**