
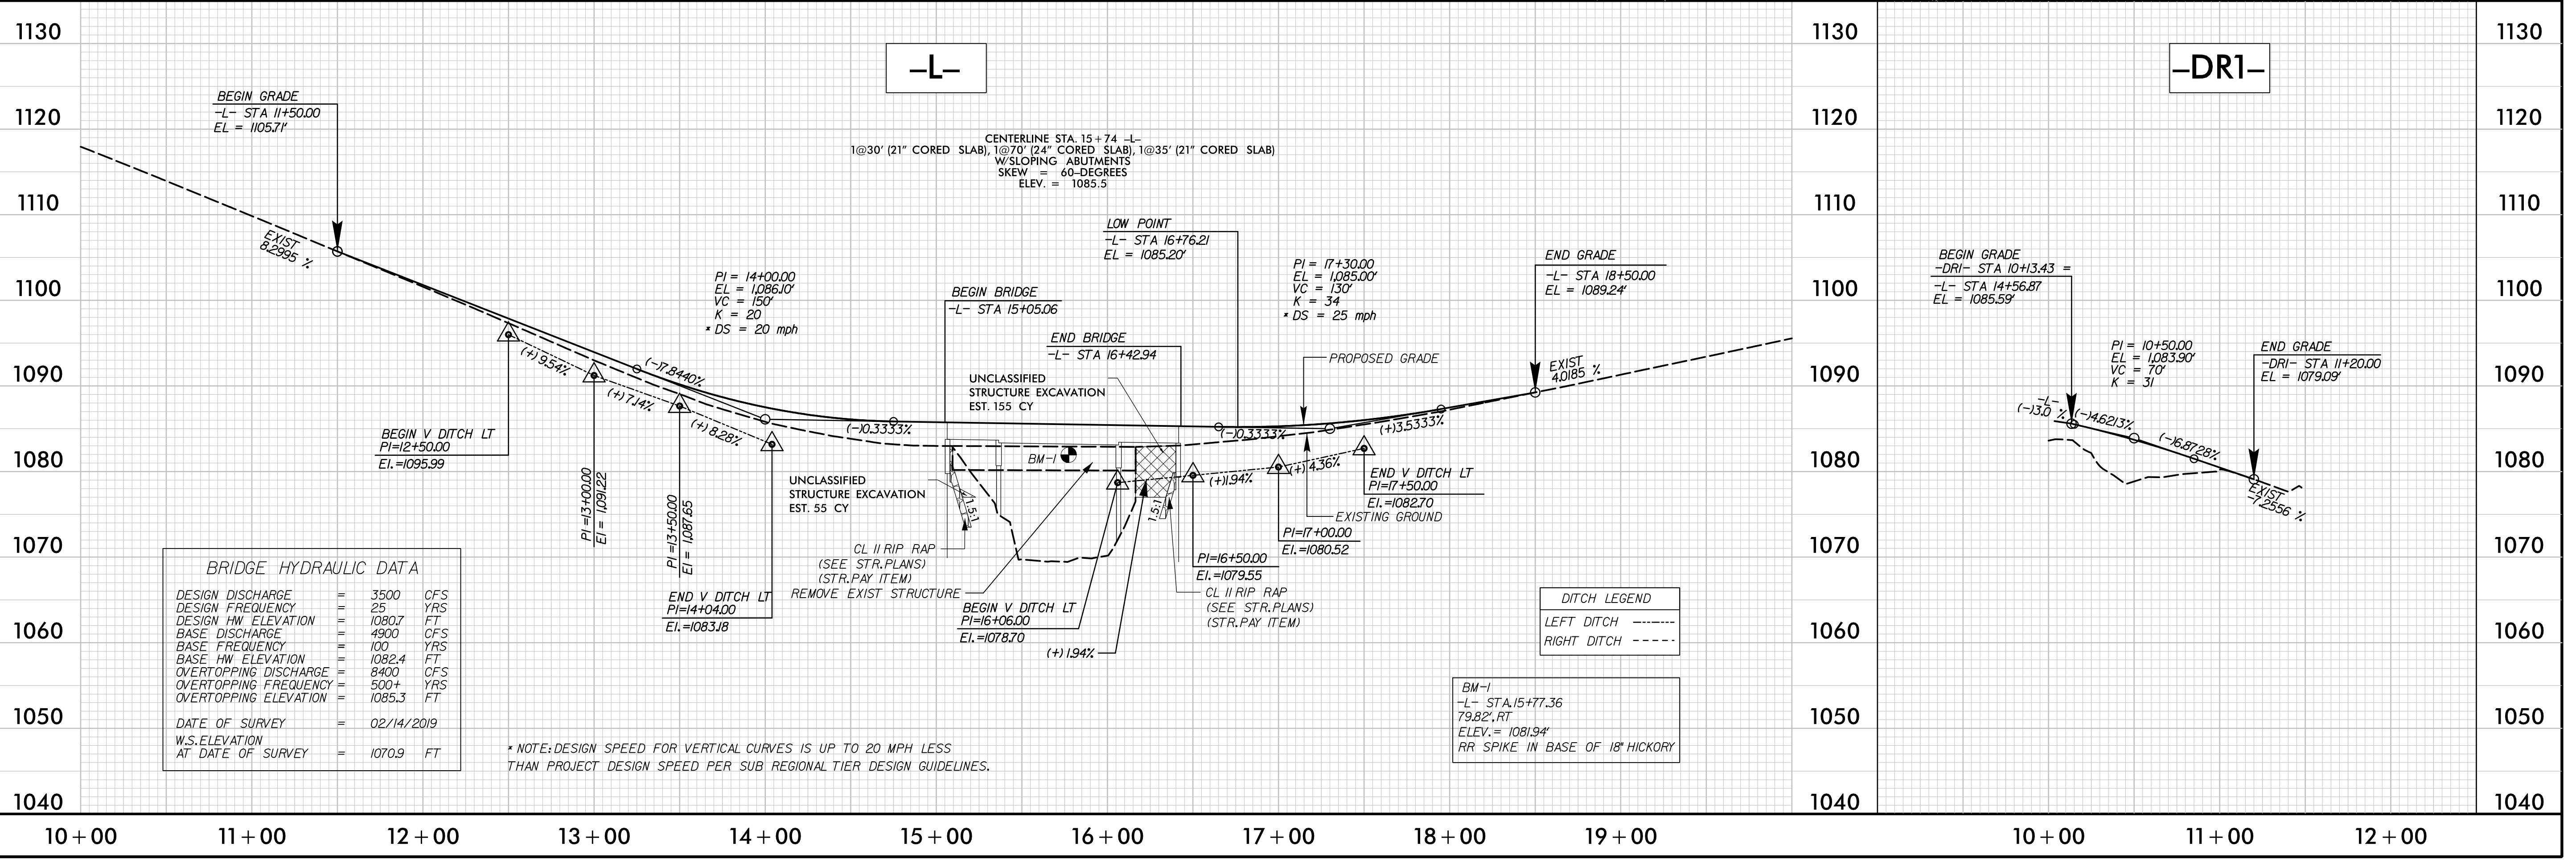


**DOCUMENT NOT CONSIDERED FINAL  
UNLESS ALL SIGNATURES COMPLETED**

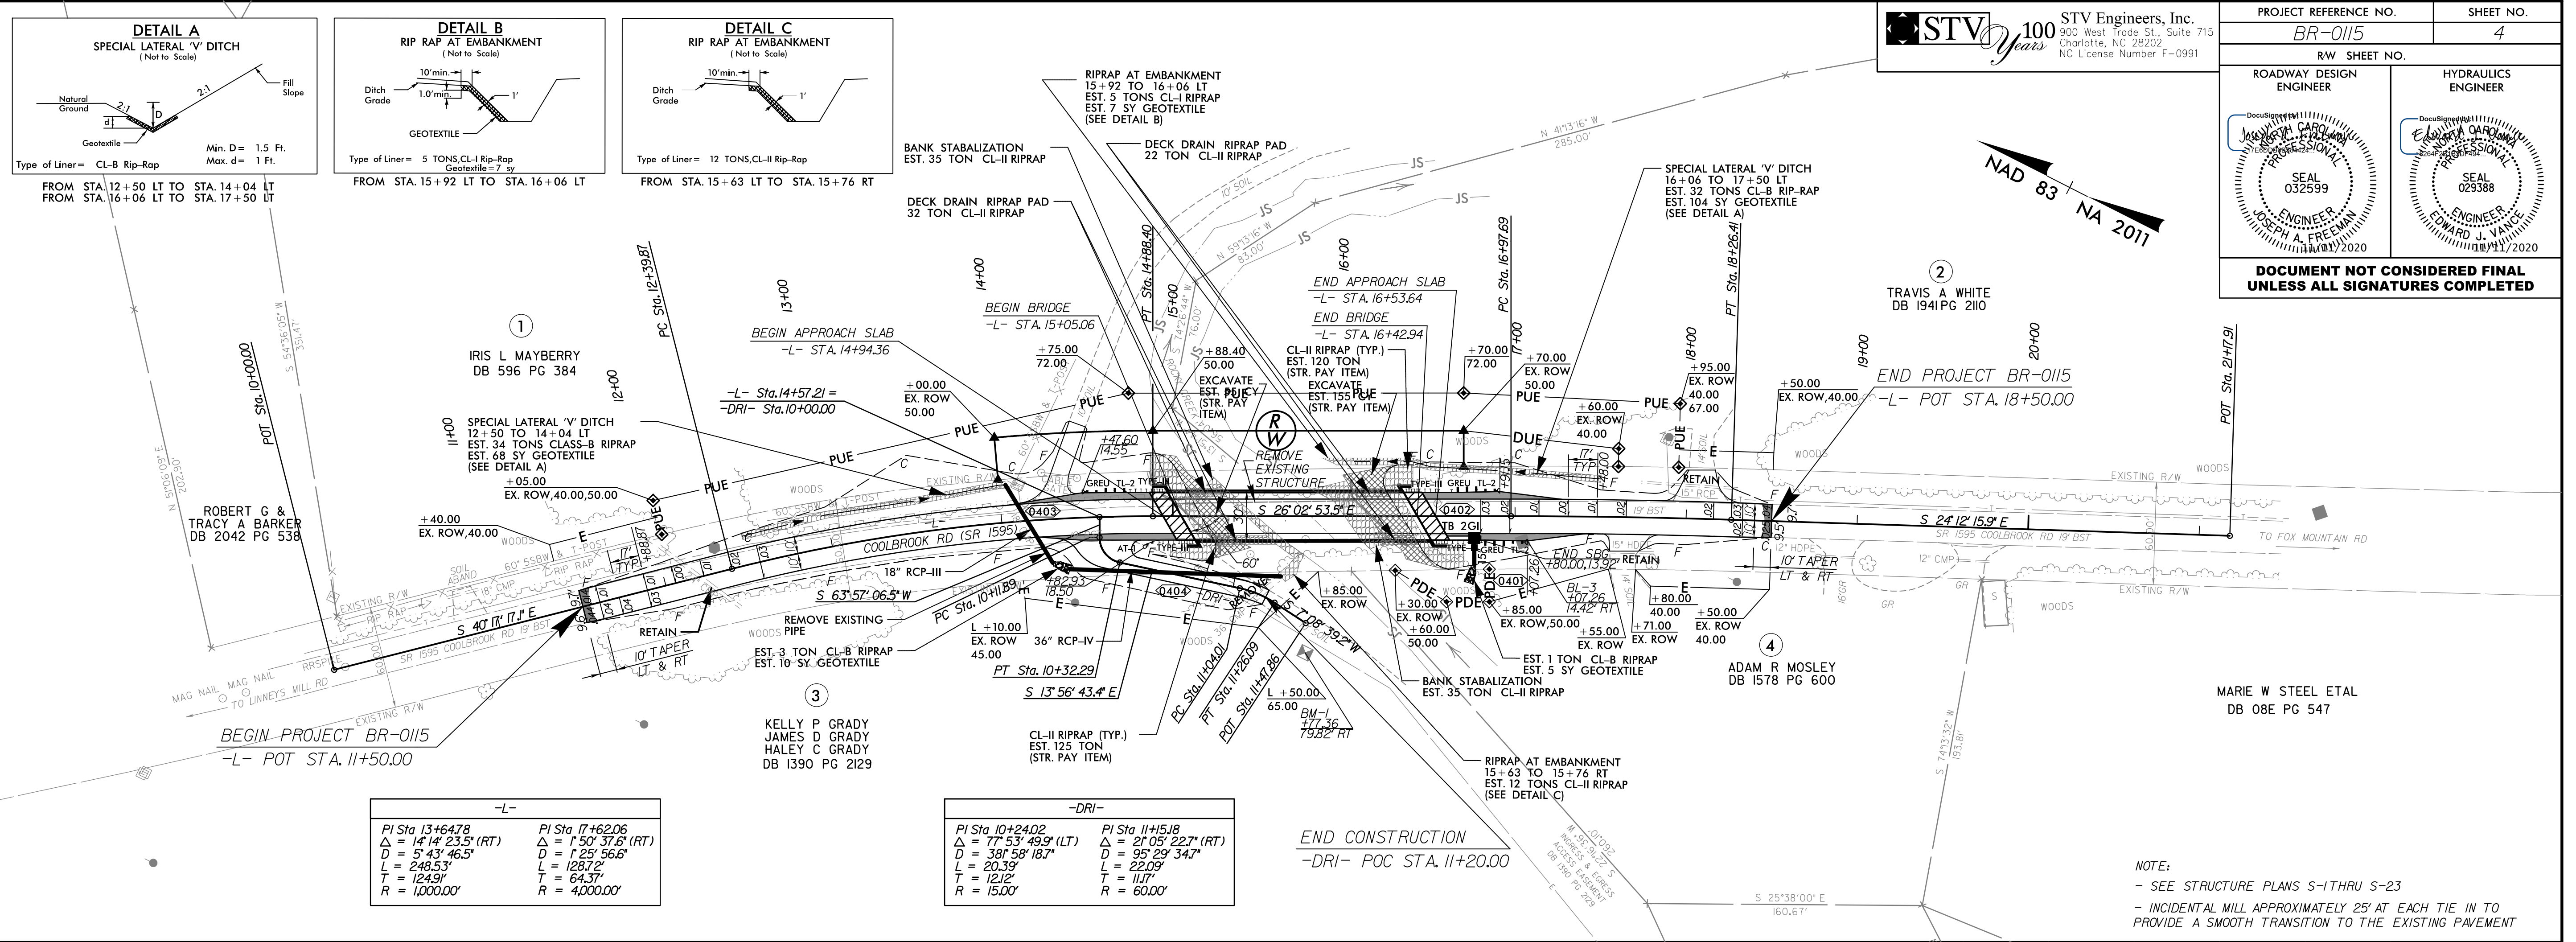

8/17/19  
 11/8/2020  
 H:\Projects\2020\BR-0115\Drawings\Sheet\BR-0115\_rdy\_psh04.dgn