


Location and Surveys

ENTER CONSULTANT'S NAME
IN THIS BOX

PROJECT SURVEYOR

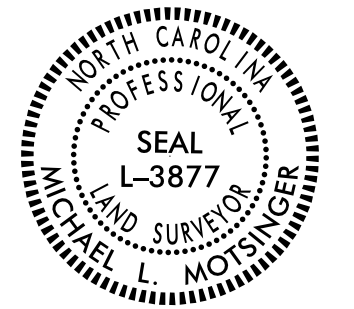

DOCUMENT NOT CONSIDERED FINAL
UNLESS ALL SIGNATURES COMPLETED

RIGHT OF WAY CONTROL SHEET & PERMANENT EASEMENTS

ROW MARKER IRON PIN AND CAP-E

ALIGN	STATION	OFFSET	NORTH	EAST
L	14+00.00	-50.00	830204.4531	1407427.6030
L	14+00.00	-25.26	830191.6692	1407406.4220
L	14+88.40	-50.00	830122.9680	1407471.9946
L	16+70.00	-28.91	829950.5552	1407532.7914
L	16+70.00	-50.00	829959.8163	1407551.7389

ROW MARKER PERMANENT EASEMENT-E

ALIGN	STATION	OFFSET	NORTH	EAST
L	12+05.00	-29.61	830354.2583	1407291.4867
L	12+05.00	-50.00	830367.4459	1407307.0435
L	14+75.00	-72.00	830145.4942	1407485.3644
L	16+30.00	31.67	829959.8876	1407460.7951
L	16+60.00	50.00	829924.8878	1407457.5052
L	16+70.00	-72.00	829969.4771	1407571.5043
L	16+85.00	30.93	829910.8018	1407485.6173
L	16+85.00	50.00	829902.4272	1407468.4833
L	17+60.00	-40.00	829873.7940	1407582.1082
L	17+60.00	-29.54	829869.3464	1407572.6376
L	17+95.00	-67.00	829852.9943	1407621.5333
L	17+95.00	-29.74	829837.4533	1407587.6738

I, Michael L. Motsinger, certify that the right of way and permanent easement monumentation for this project shown herein was completed under my direct and responsible charge from an actual survey made under my supervision; that all horizontal closures had a minimum ratio of precision of 1:10,000 (Class A). Field work was performed from _____ to _____, and all coordinates are based on NAD83/2011; That this survey was performed to meet the requirements of 21NCAC 56.1600 as applicable.

This 16th day of April, 2020.

DocuSigned by:

Michael L. Motsinger

FDB6FE70E23C40E...

Professional Land Surveyor L-3877



NOTES:

1. IF FURTHER INFORMATION REGARDING PROJECT CONTROL IS NEEDED PLEASE CONTACT THE LOCATION AND SURVEYS UNIT.
2. PROJECT CONTROL WAS ESTABLISHED USING GNSS, THE GLOBAL NAVIGATION SATELLITE SYSTEM.
3. RIGHT OF WAY MONUMENTATION ESTABLISHED _____ TO _____