



\*\* REFER TO RSD 1101.03, SHEET 1, FOR WORK ZONE SIGN SPACING REQUIRED ALONG COOLBROOK RD \*\*

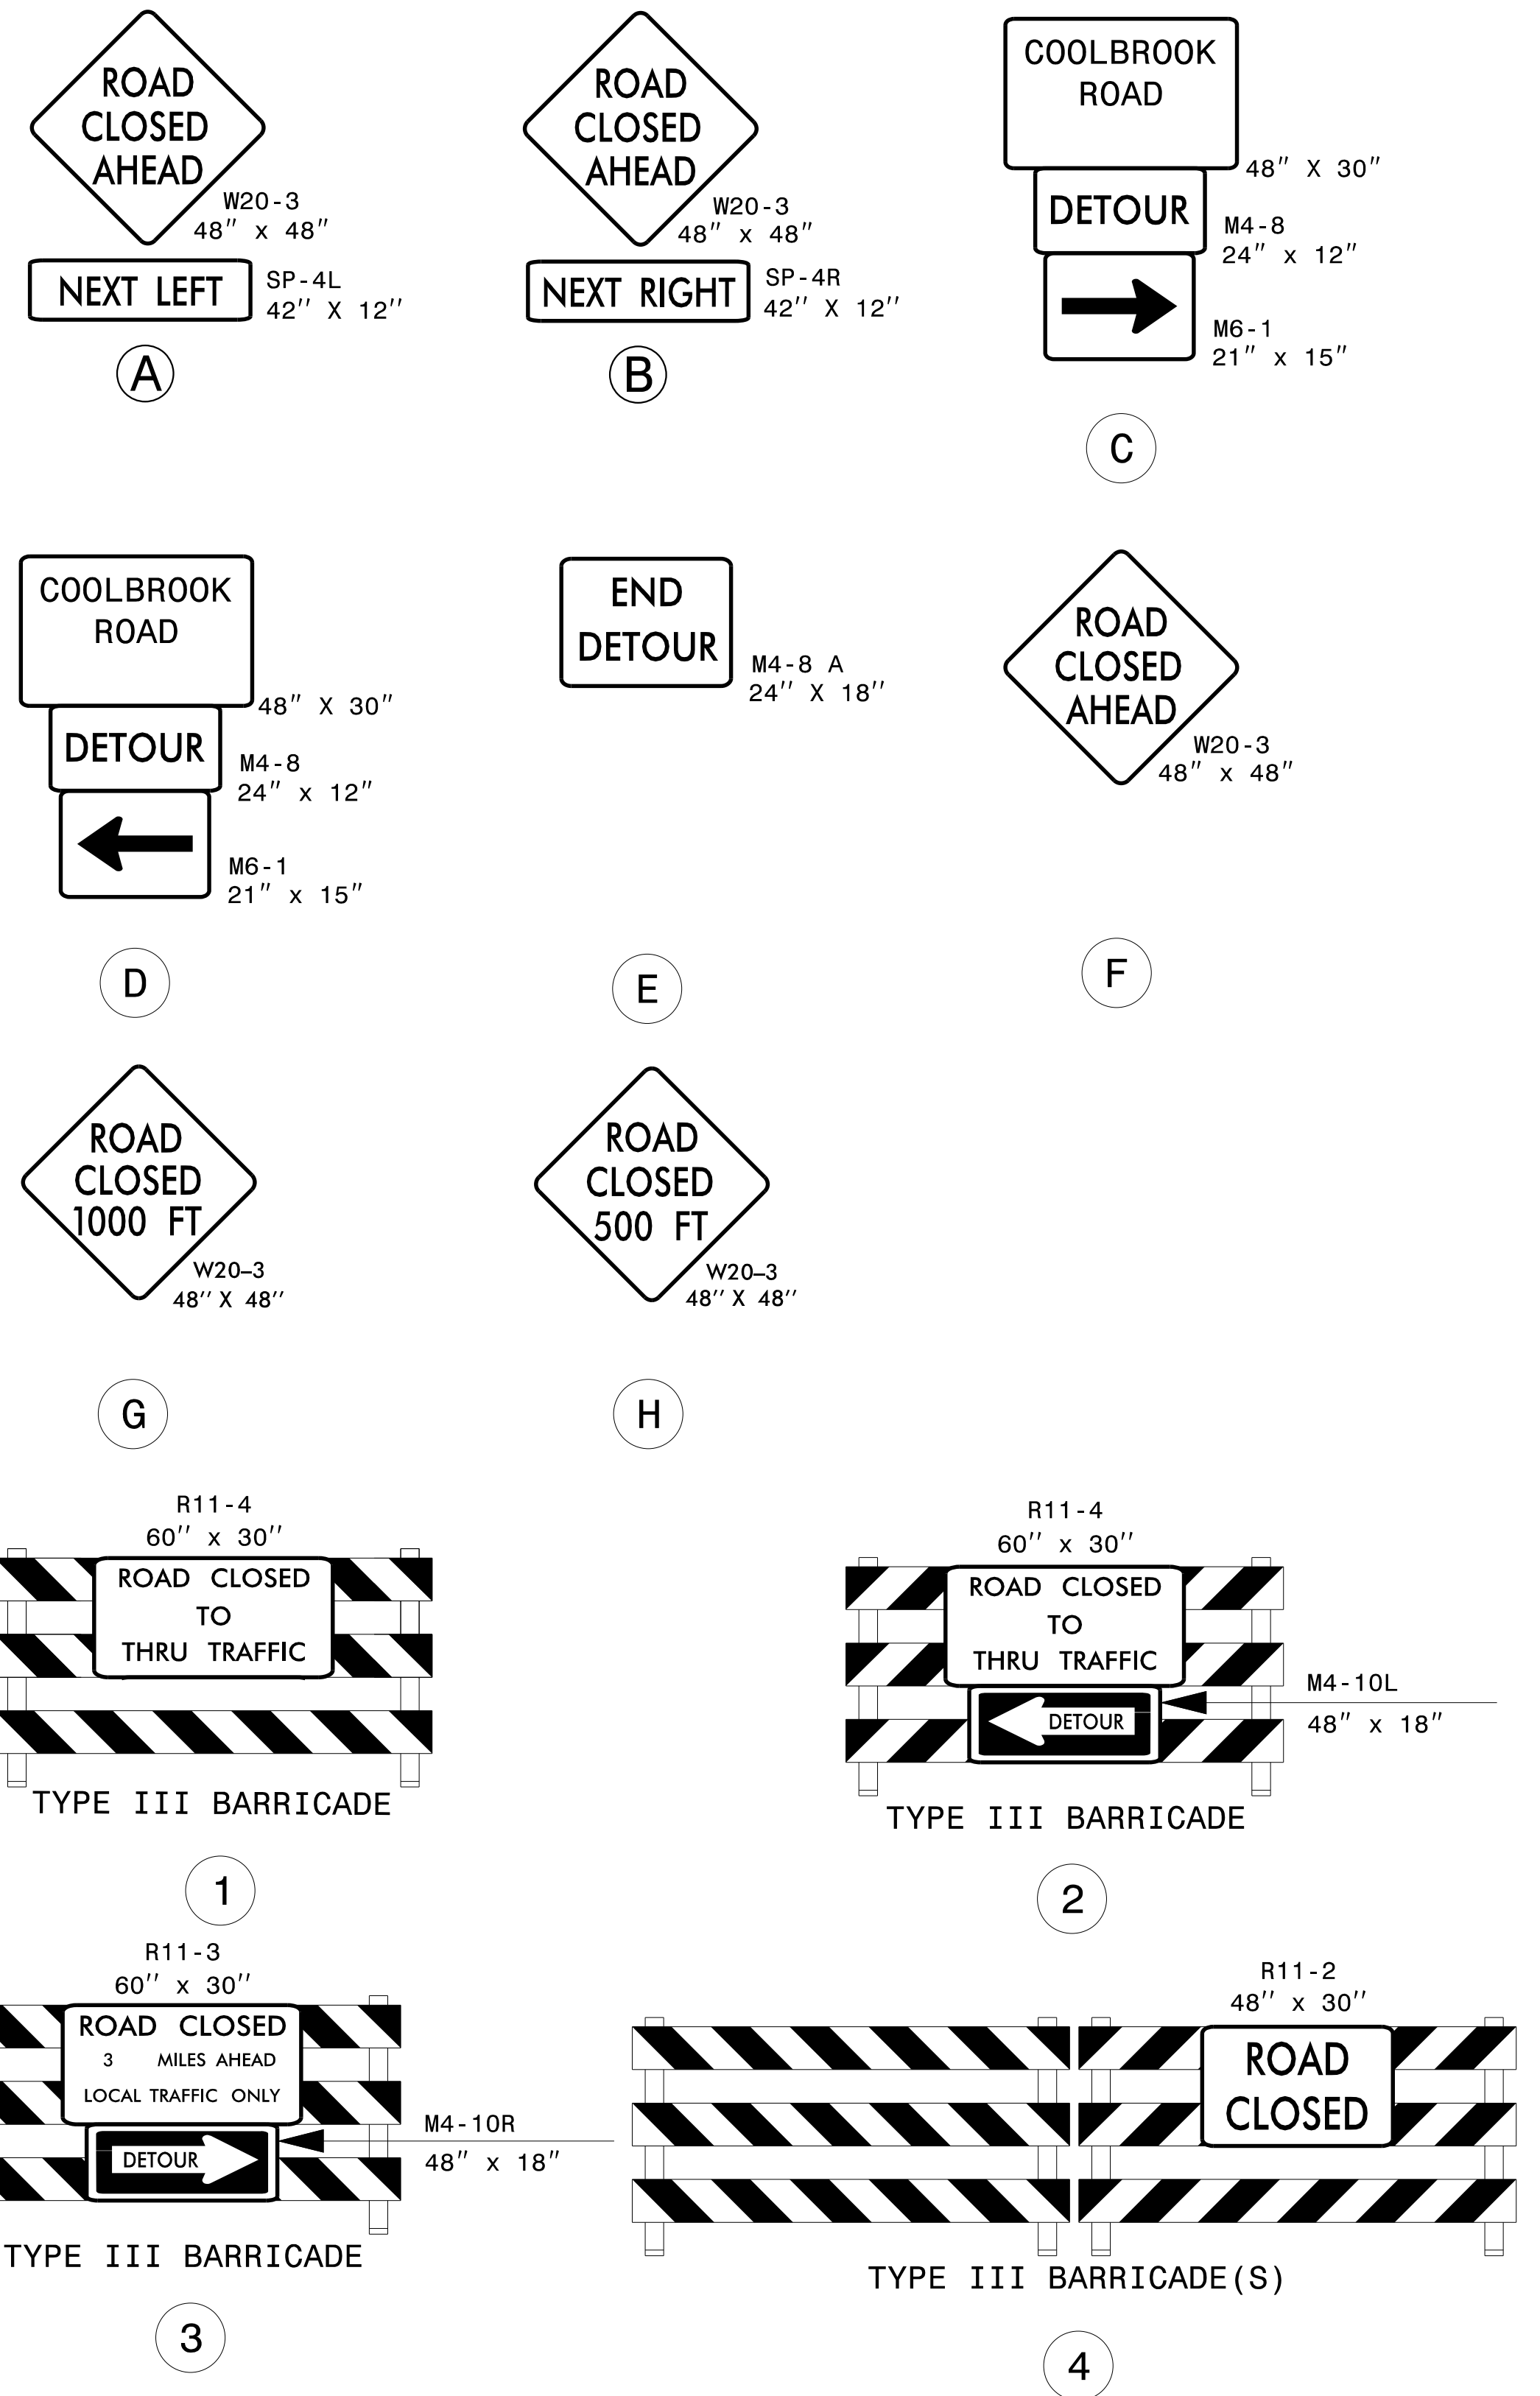

APPROVED: Don A. Parkes  
 DATE: 11/9/2020  
 SEAL 043251  
 ENGINEER DON A. PARKER  
 DOCUMENT NOT CONSIDERED FINAL UNLESS ALL SIGNATURES COMPLETED

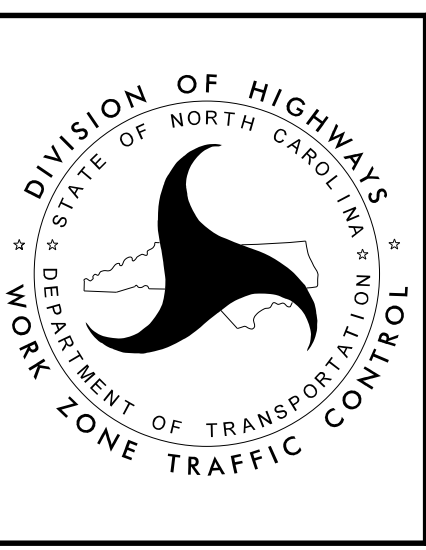

BR-0115  
 OFFSITE DETOUR  
 ROUTE AND  
 ROAD CLOSURE

11/5/2020 C:\Users\maddock\OneDrive\Desktop\BR-0115 - Copy\BR-0115\_0114\_TC\_TMP\_4.dgn User:maddock