
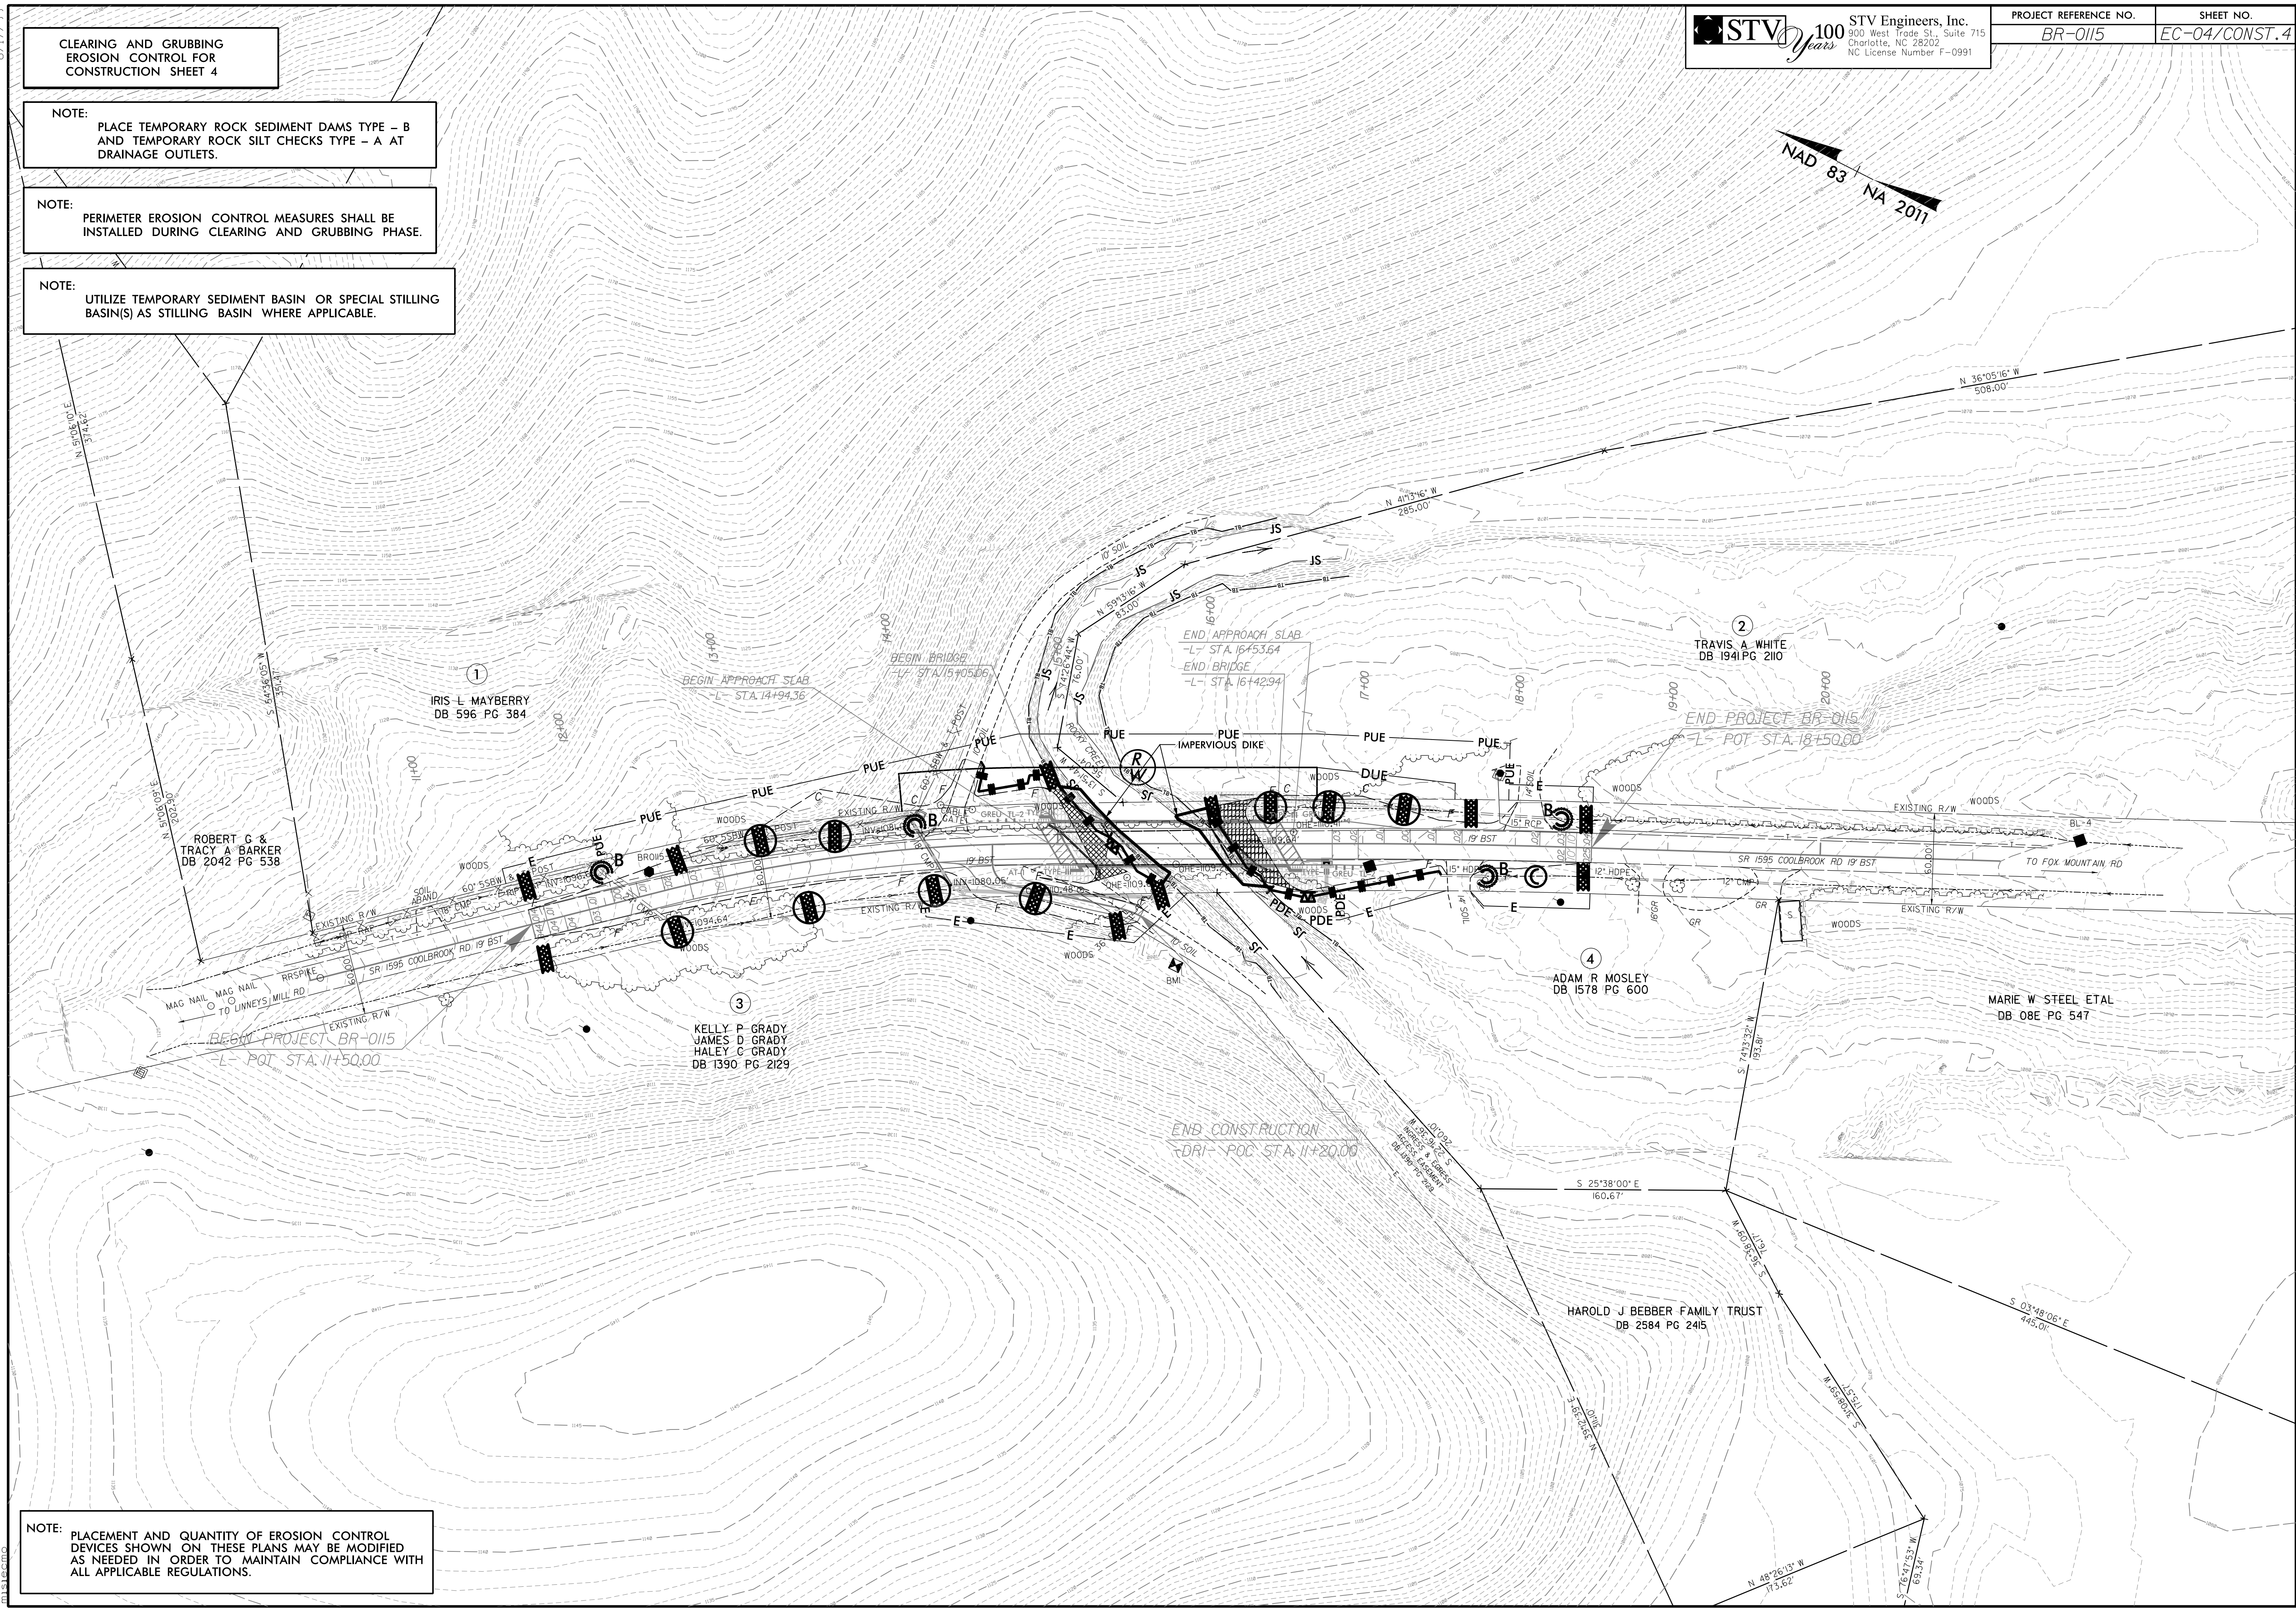


CLEARING AND GRUBBING
 EROSION CONTROL FOR
 CONSTRUCTION SHEET 4

NOTE:
 PLACE TEMPORARY ROCK SEDIMENT DAMS TYPE - B
 AND TEMPORARY ROCK SILT CHECKS TYPE - A AT
 DRAINAGE OUTLETS.

NOTE:
 PERIMETER EROSION CONTROL MEASURES SHALL BE
 INSTALLED DURING CLEARING AND GRUBBING PHASE.

NOTE:
 UTILIZE TEMPORARY SEDIMENT BASIN OR SPECIAL STILLING
 BASIN(S) AS STILLING BASIN WHERE APPLICABLE.

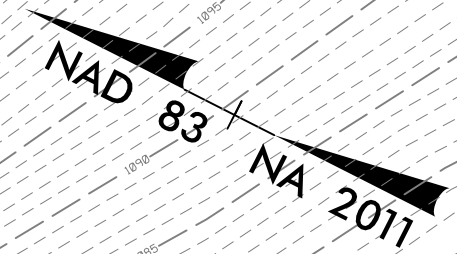

NOTE:
 PLACEMENT AND QUANTITY OF EROSION CONTROL
 DEVICES SHOWN ON THESE PLANS MAY BE MODIFIED
 AS NEEDED IN ORDER TO MAINTAIN COMPLIANCE WITH
 ALL APPLICABLE REGULATIONS.

8/17/2019
 R:\Environmental\Design\PSH\BR-0115_hyd.ec_psh04.dgn
 msc:m