
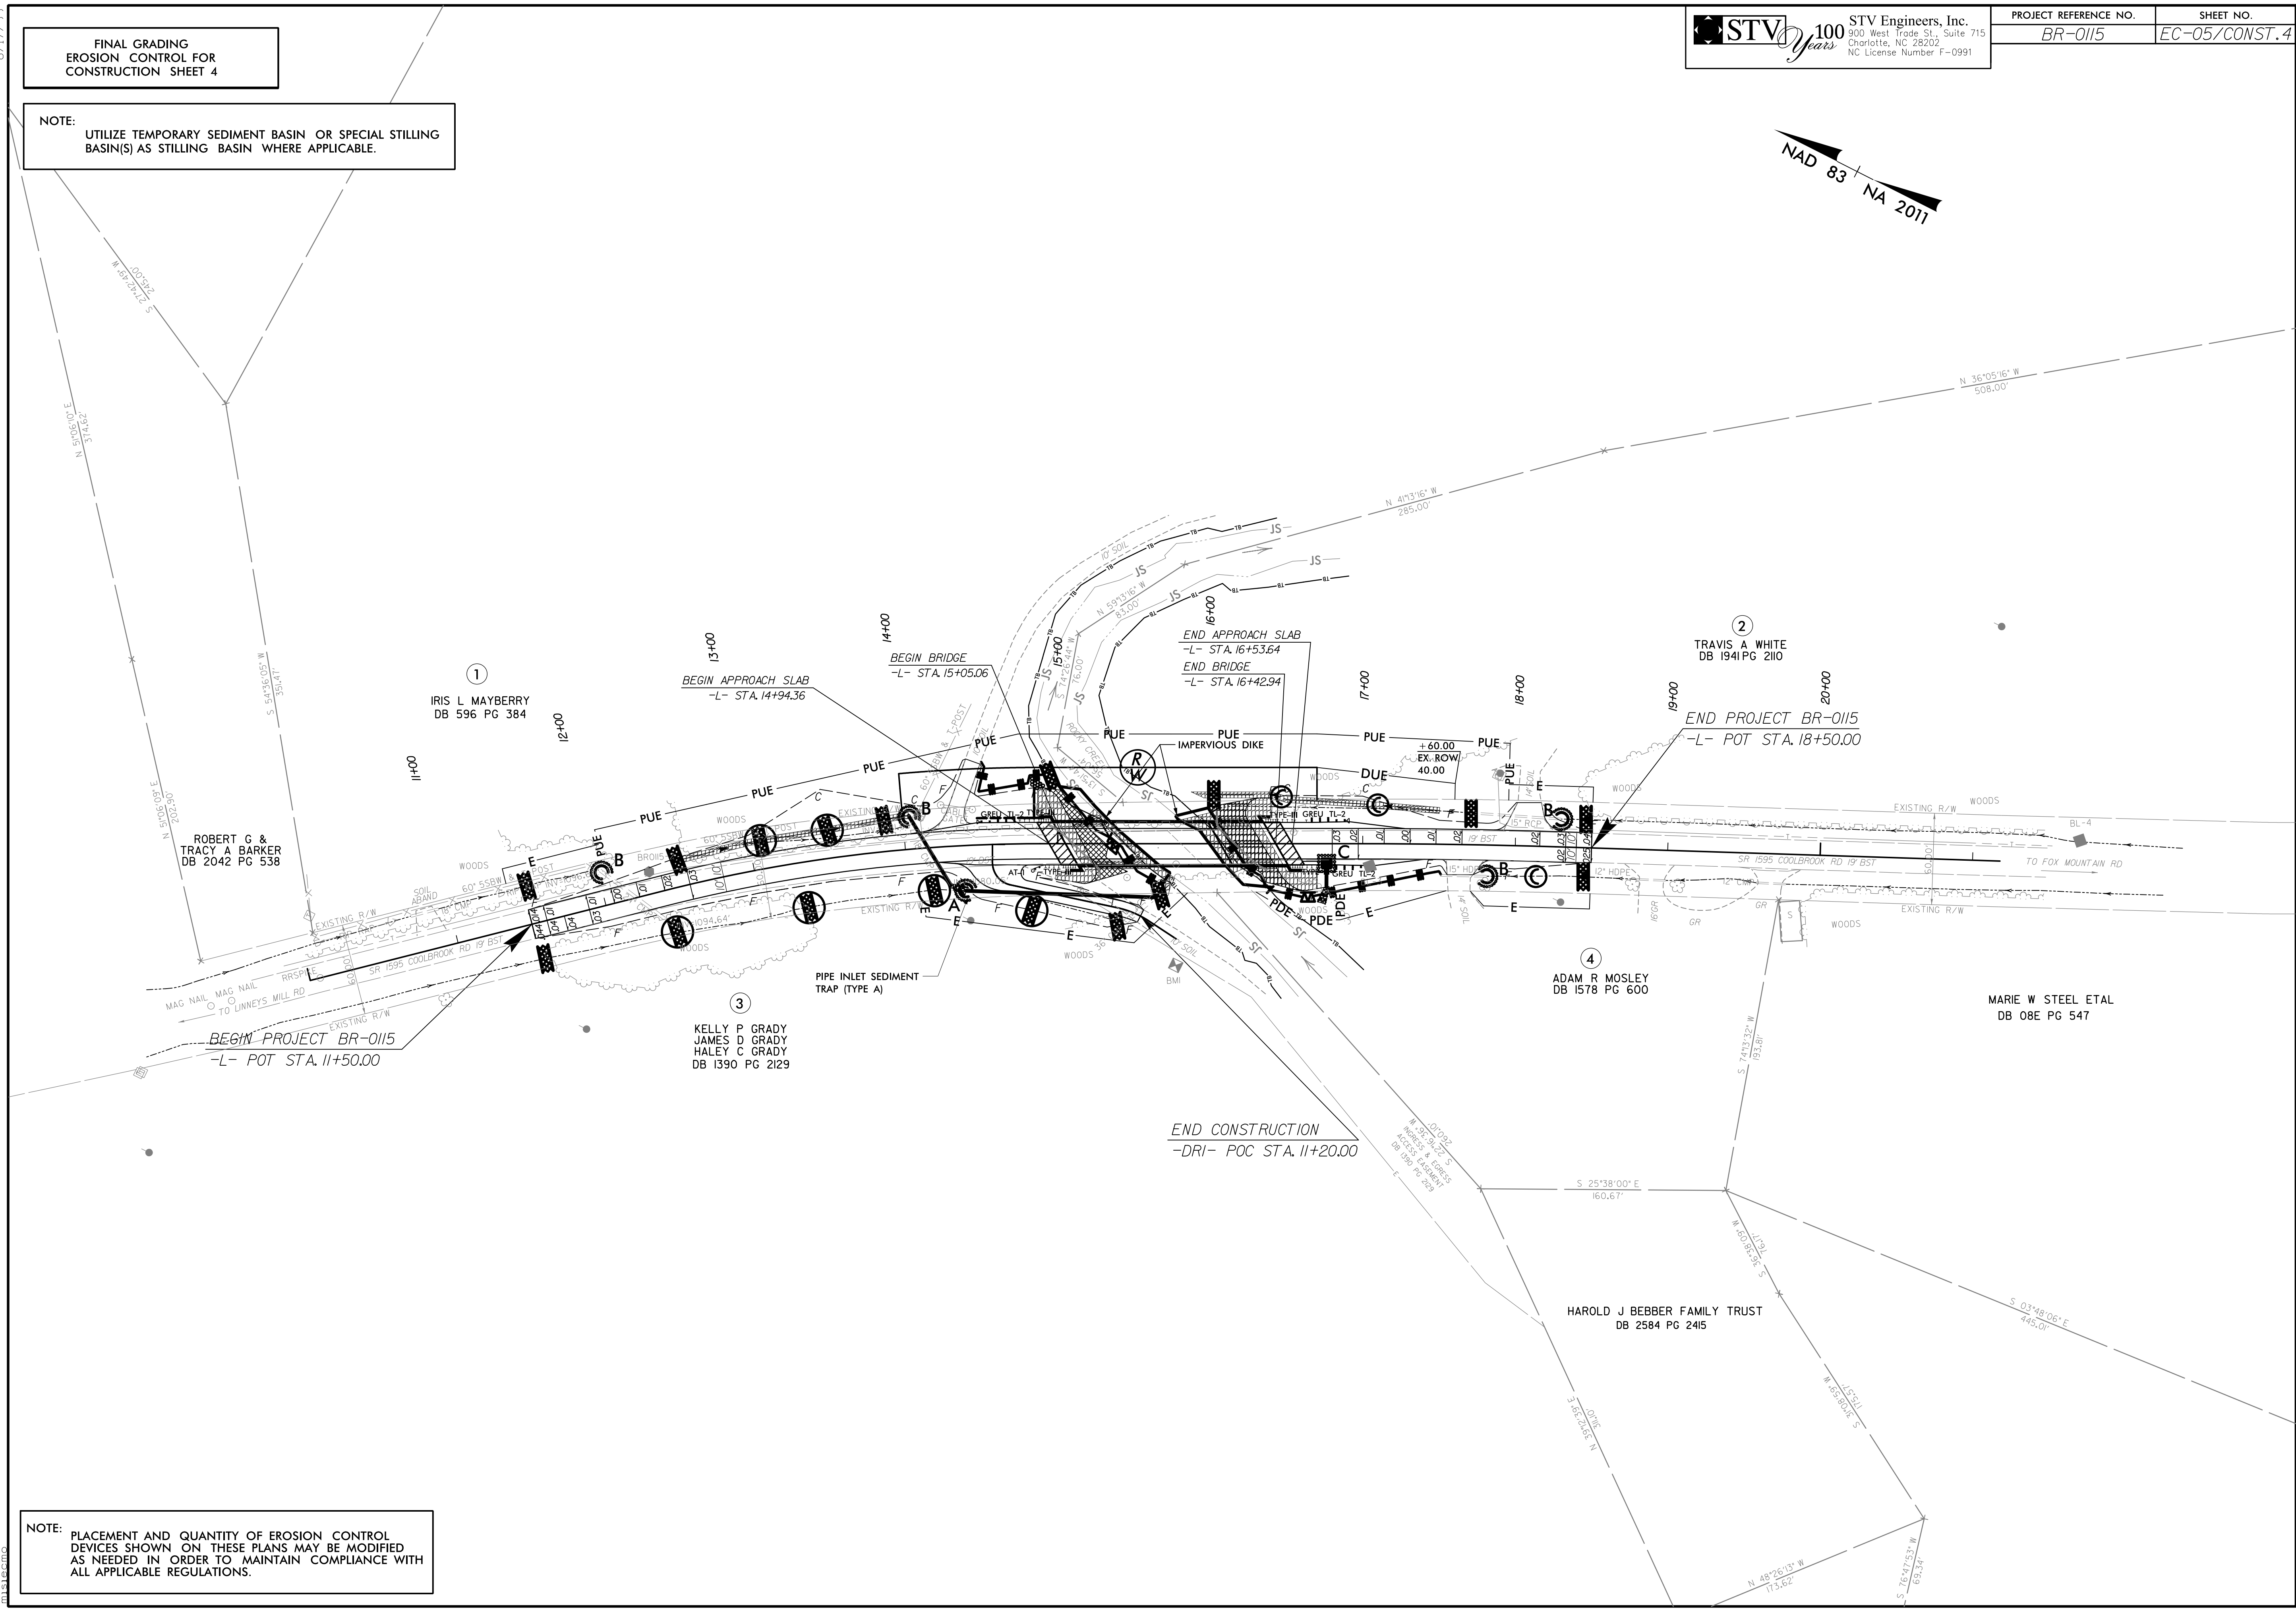


**FINAL GRADING
 EROSION CONTROL FOR
 CONSTRUCTION SHEET 4**

NOTE:
 UTILIZE TEMPORARY SEDIMENT BASIN OR SPECIAL STILLING
 BASIN(S) AS STILLING BASIN WHERE APPLICABLE.

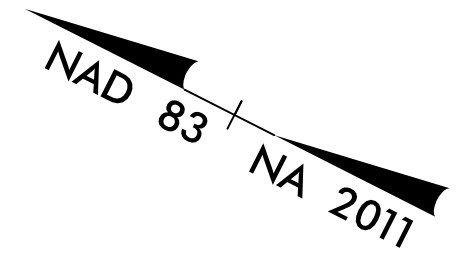

NOTE:
 PLACEMENT AND QUANTITY OF EROSION CONTROL
 DEVICES SHOWN ON THESE PLANS MAY BE MODIFIED
 AS NEEDED IN ORDER TO MAINTAIN COMPLIANCE WITH
 ALL APPLICABLE REGULATIONS.

8/17/09
 R:\Environmental\Design\PSH\BR-0115_hyd.ec_psh05.dgn
 msc:m