


6/23/16

| | | |
|---------|--------------------------------|------------------|
| 0 2.5 5 | PROJ. REFERENCE NO. BR-0115 | SHEET NO. X-2 |
|---------|--------------------------------|------------------|

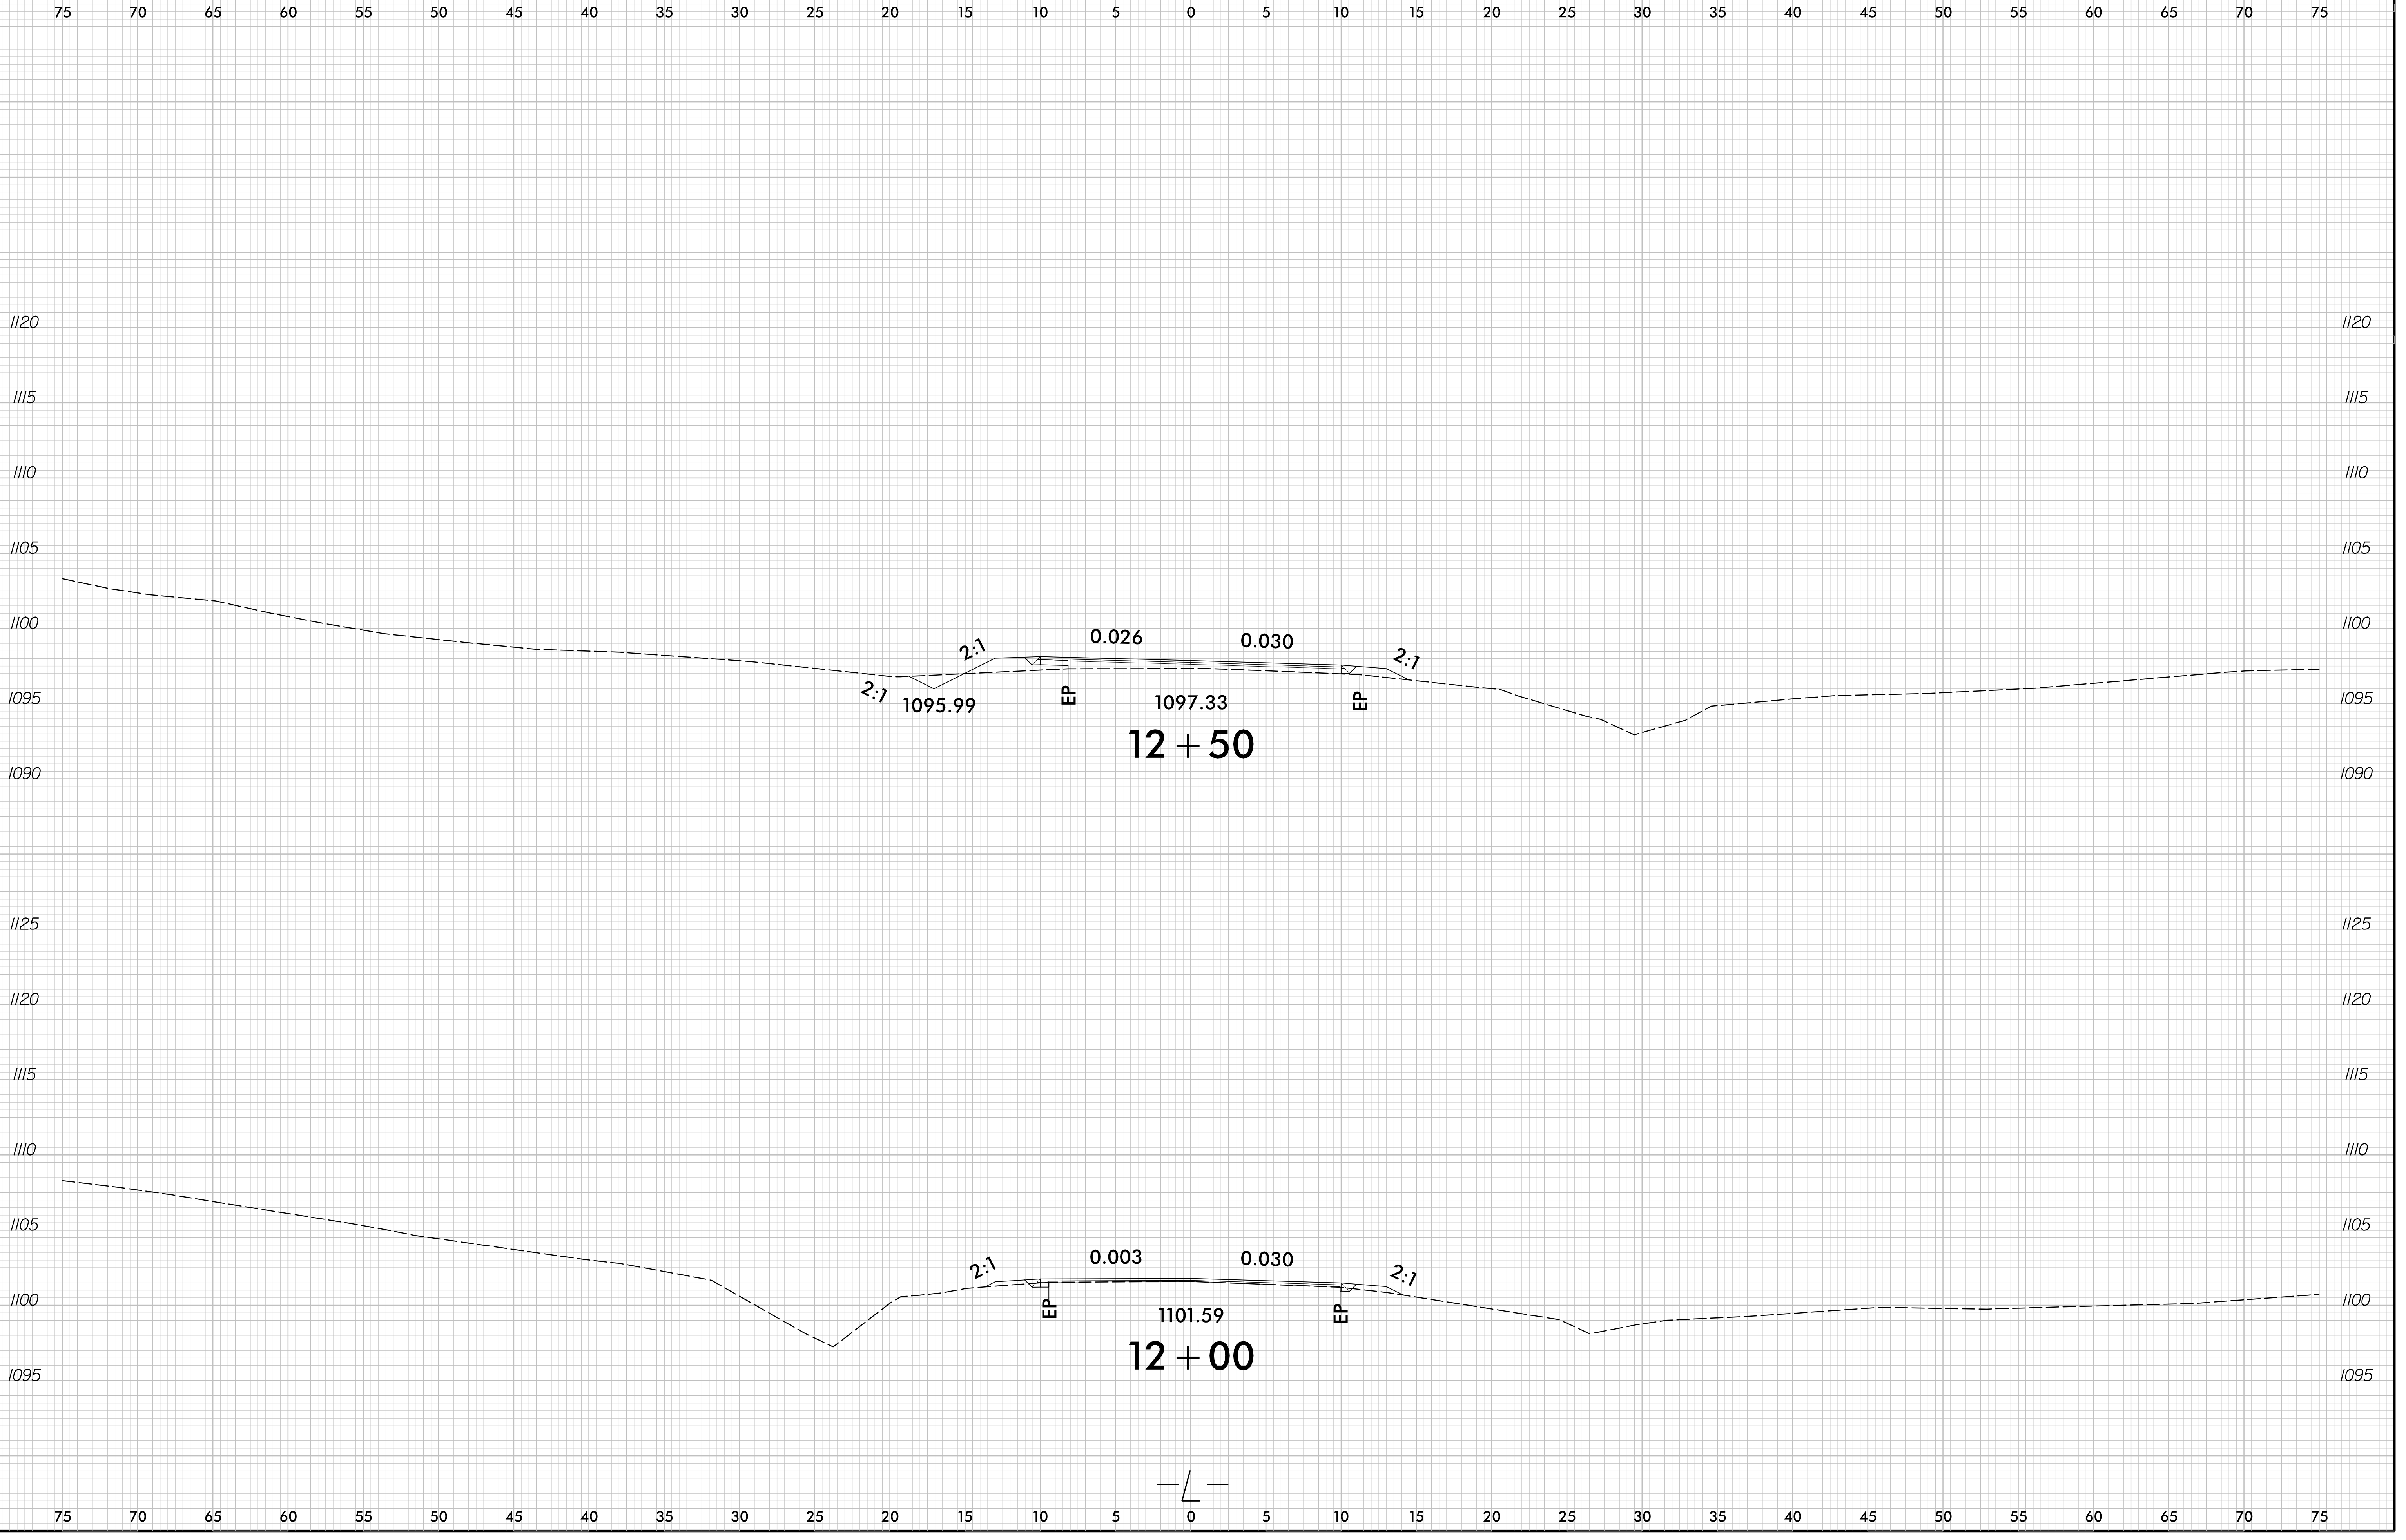

11/9/2020
F:\Roadway\Corridor-Modeling\B0115_rdy_L_xpl.dgn
Plan

