


6/23/16

0 2.5 5	PROJ. REFERENCE NO. BR-0115	SHEET NO. X-4
---------	--------------------------------	------------------

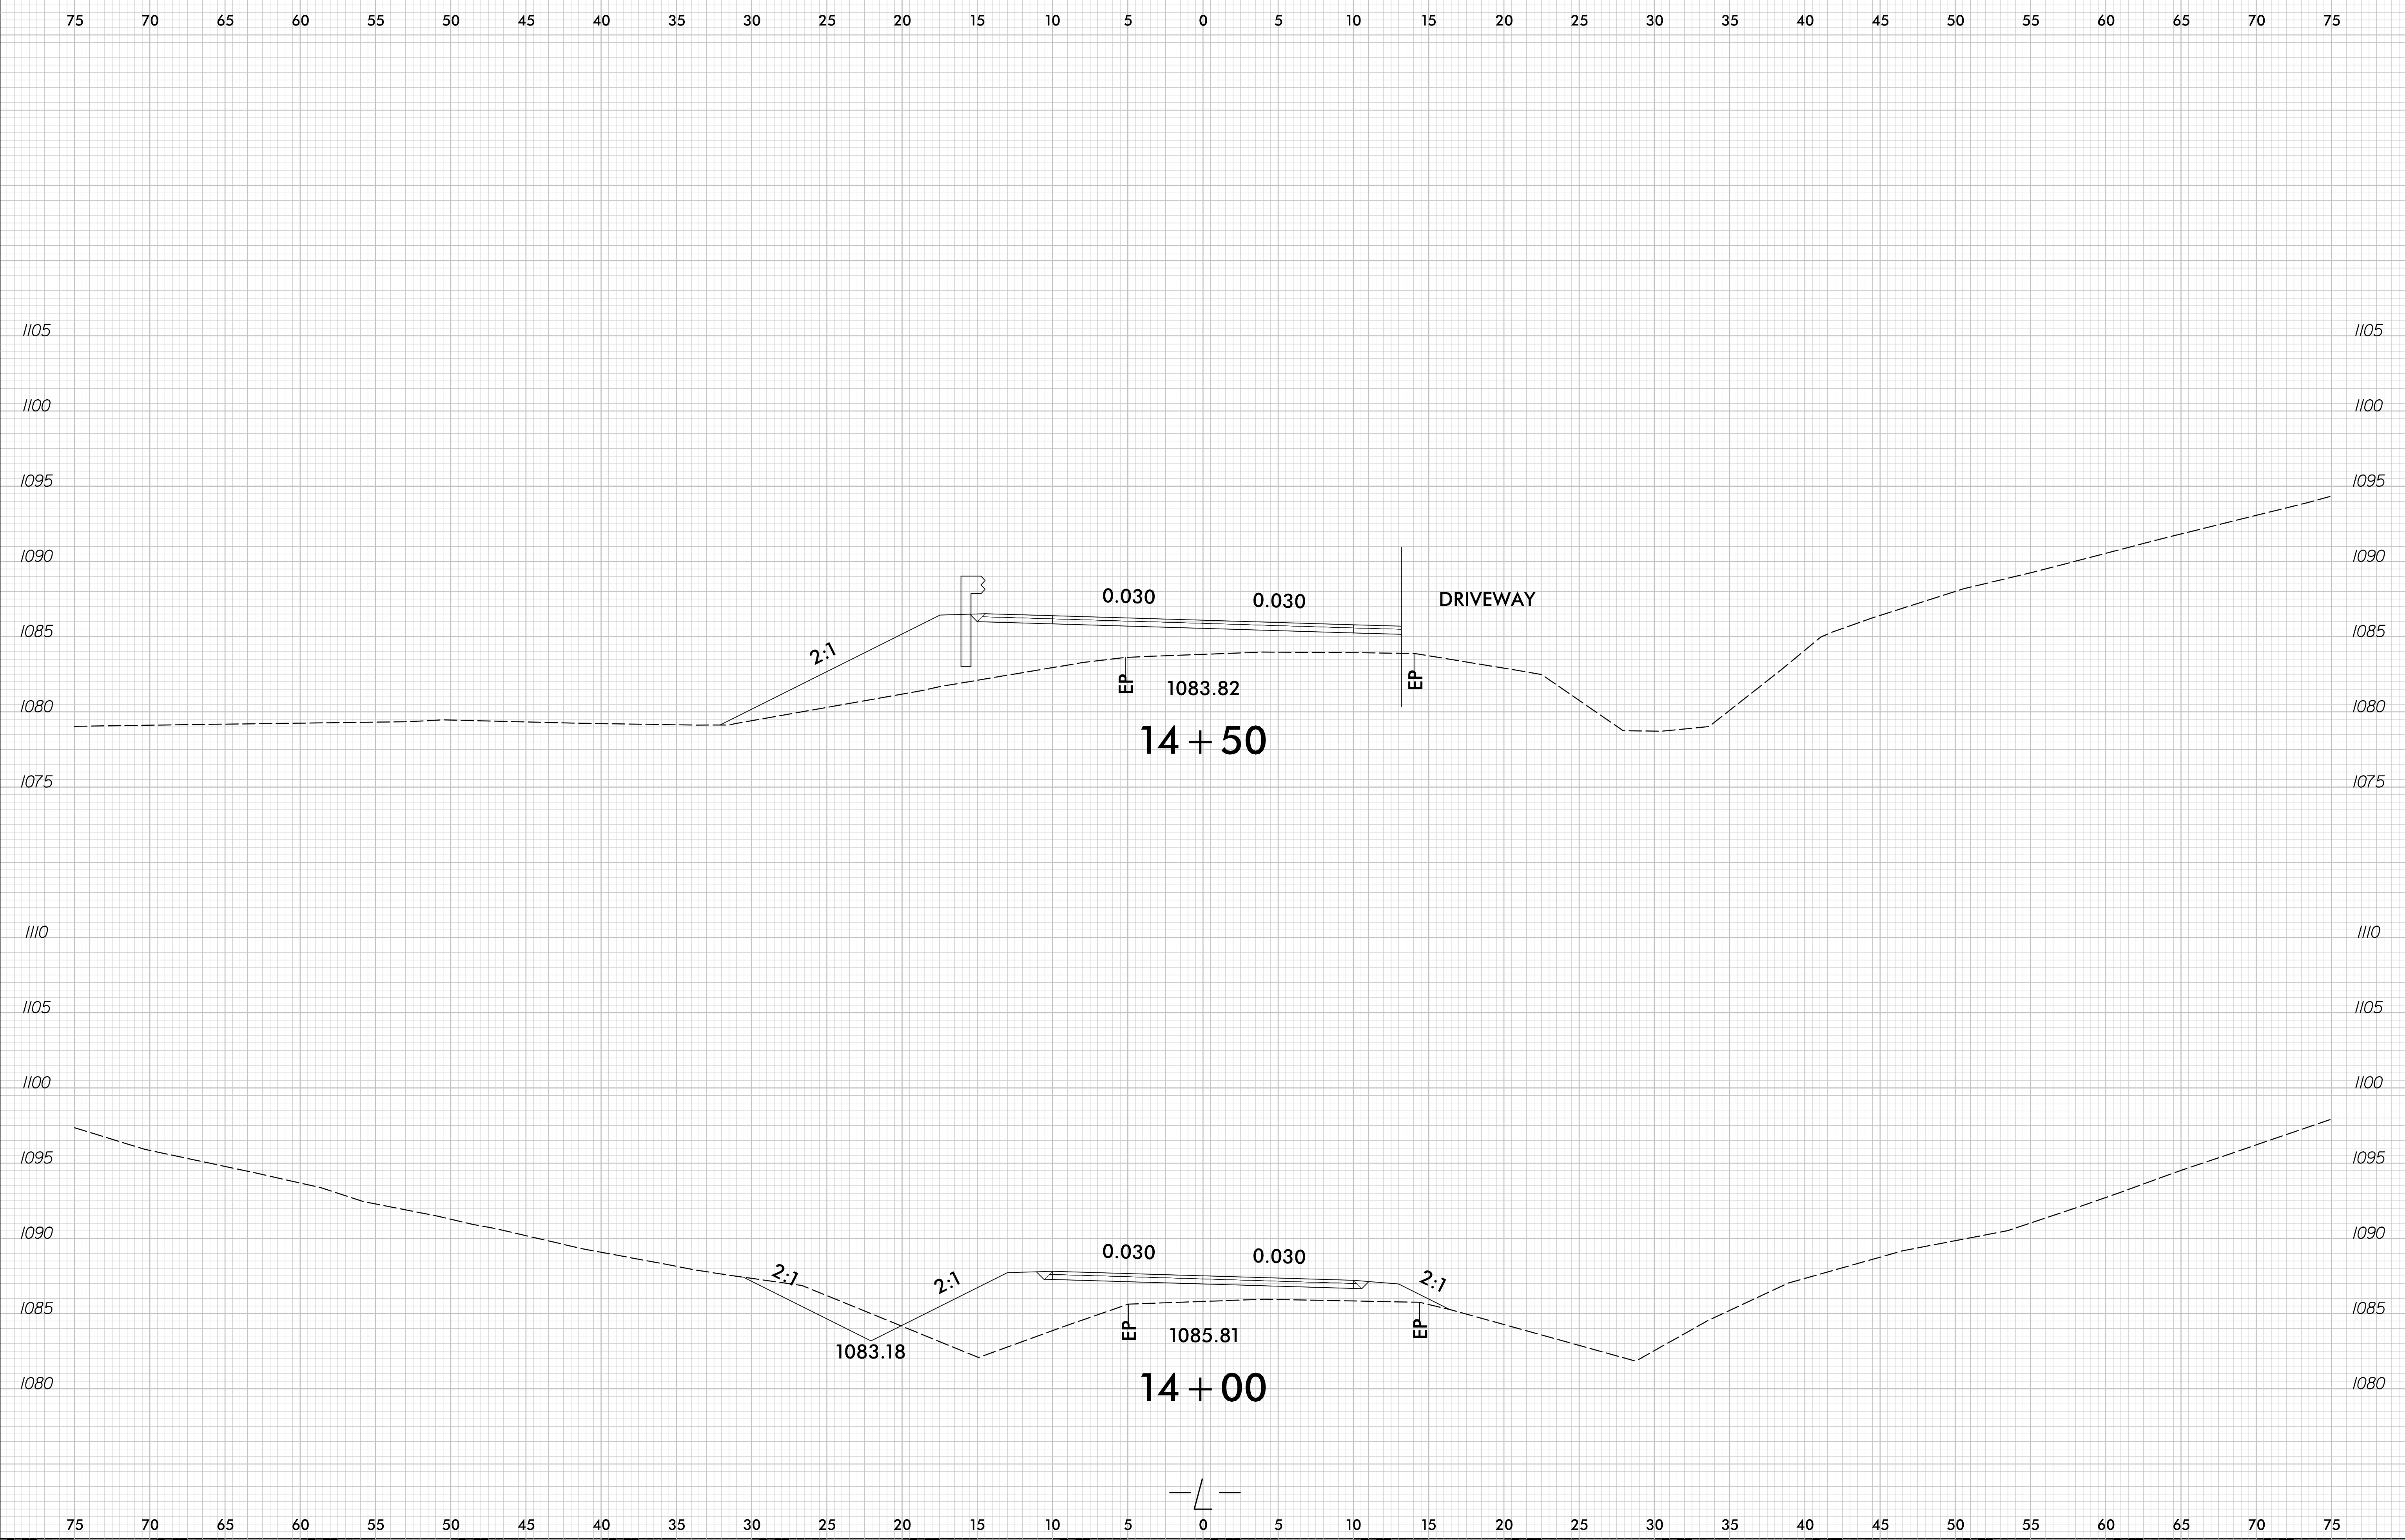

11/9/2020
F:\Roadway\Corridor-Modeling\BR0115_rdy_L_xpl.dgn
Print