



6/23/16

0 2.5 5	PROJ. REFERENCE NO. BR-0115	SHEET NO. X-7
---------	--------------------------------	------------------


75 70 65 60 55 50 45 40 35 30 25 20 15 10 5 0 5 10 15 20 25 30 35 40 45 50 55 60 65 70 75

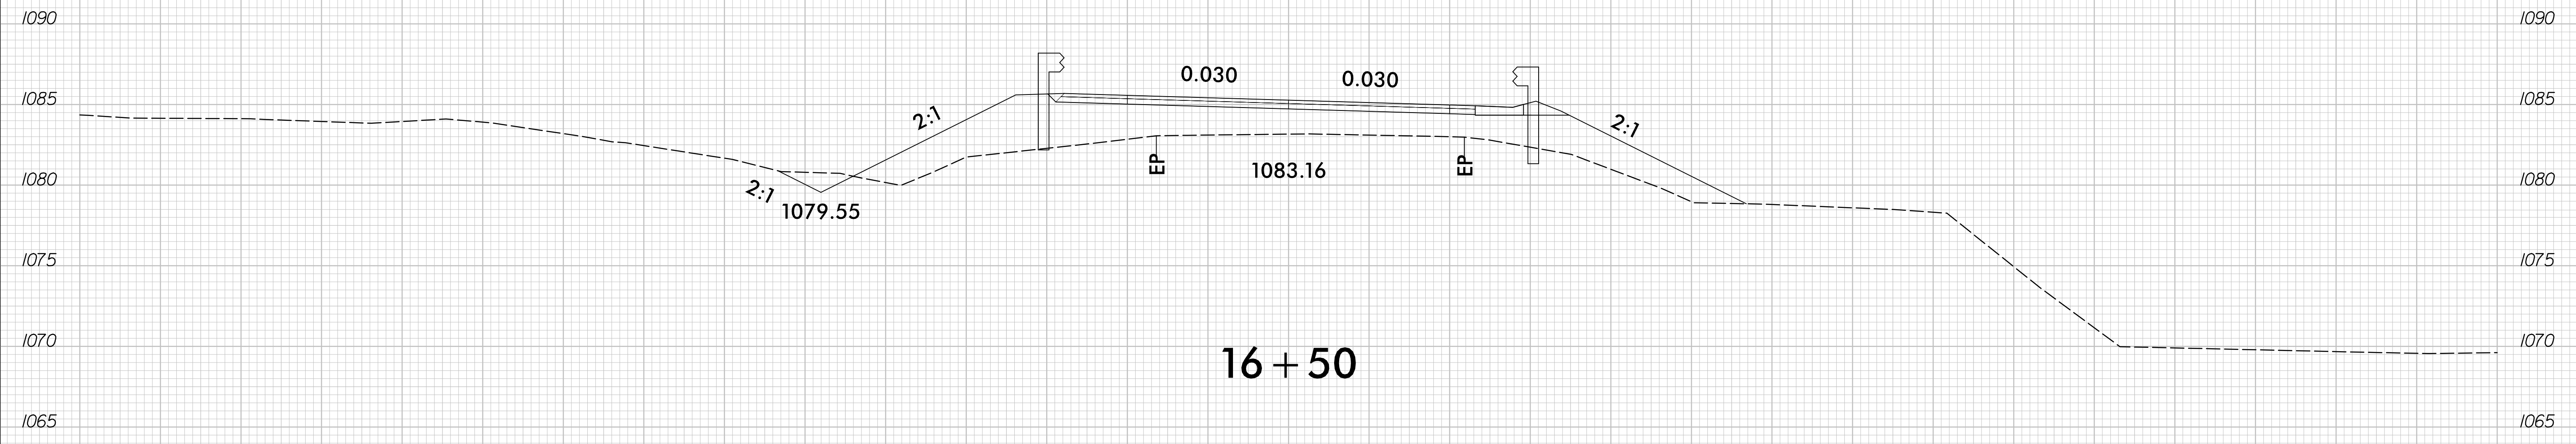

16 + 50

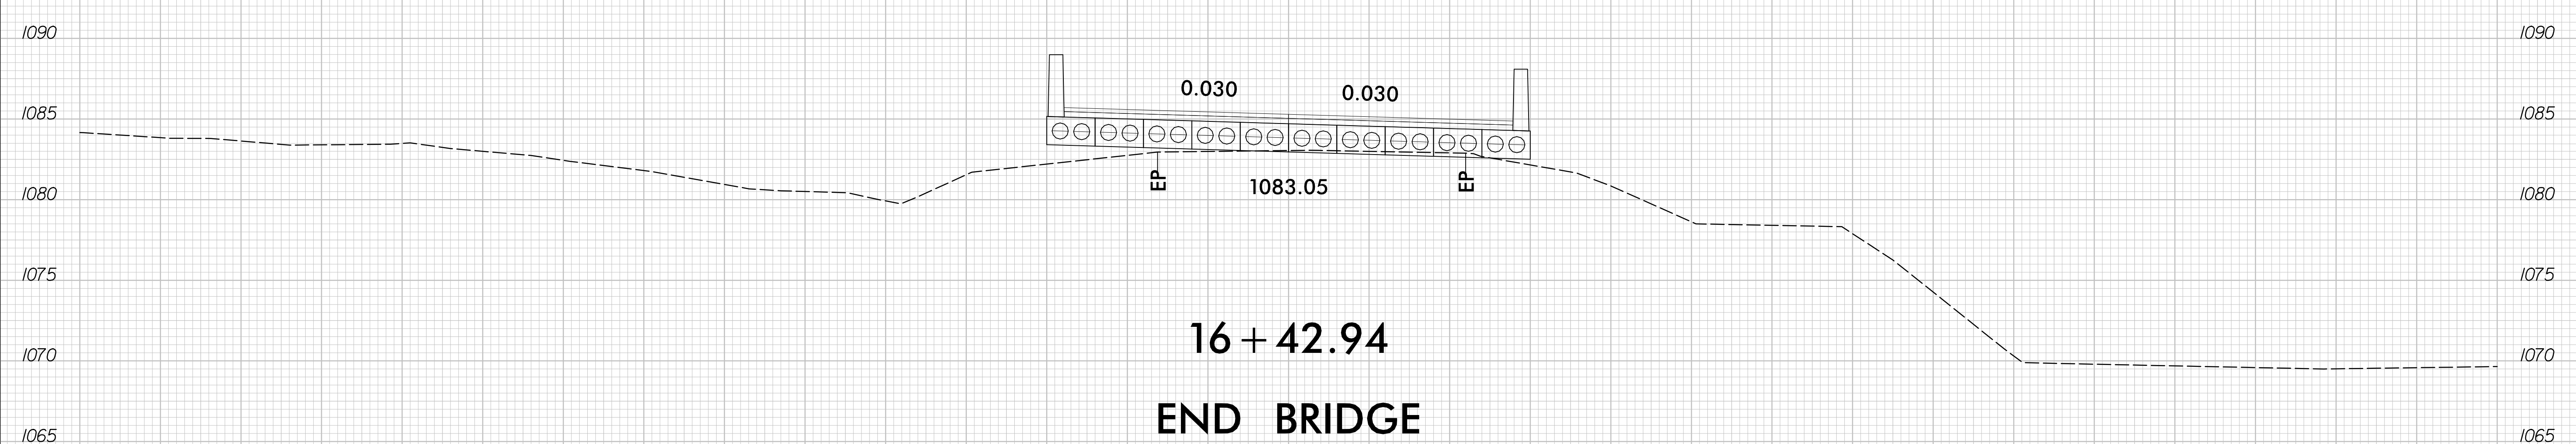

16 + 42.94  
END BRIDGE

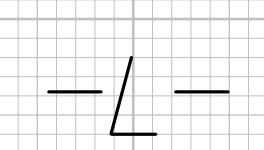

75 70 65 60 55 50 45 40 35 30 25 20 15 10 5 0 5 10 15 20 25 30 35 40 45 50 55 60 65 70 75

11/9/2020  
F:\Roadway\Corridor-Modeling\B0115\_rdy\_L\_xpl.dgn  
Print