


6/23/16

|         |                                |                   |
|---------|--------------------------------|-------------------|
| 0 2.5 5 | PROJ. REFERENCE NO.<br>BR-0115 | SHEET NO.<br>X-11 |
|---------|--------------------------------|-------------------|

75 70 65 60 55 50 45 40 35 30 25 20 15 10 5 0 5 10 15 20 25 30 35 40 45 50 55 60 65 70 75

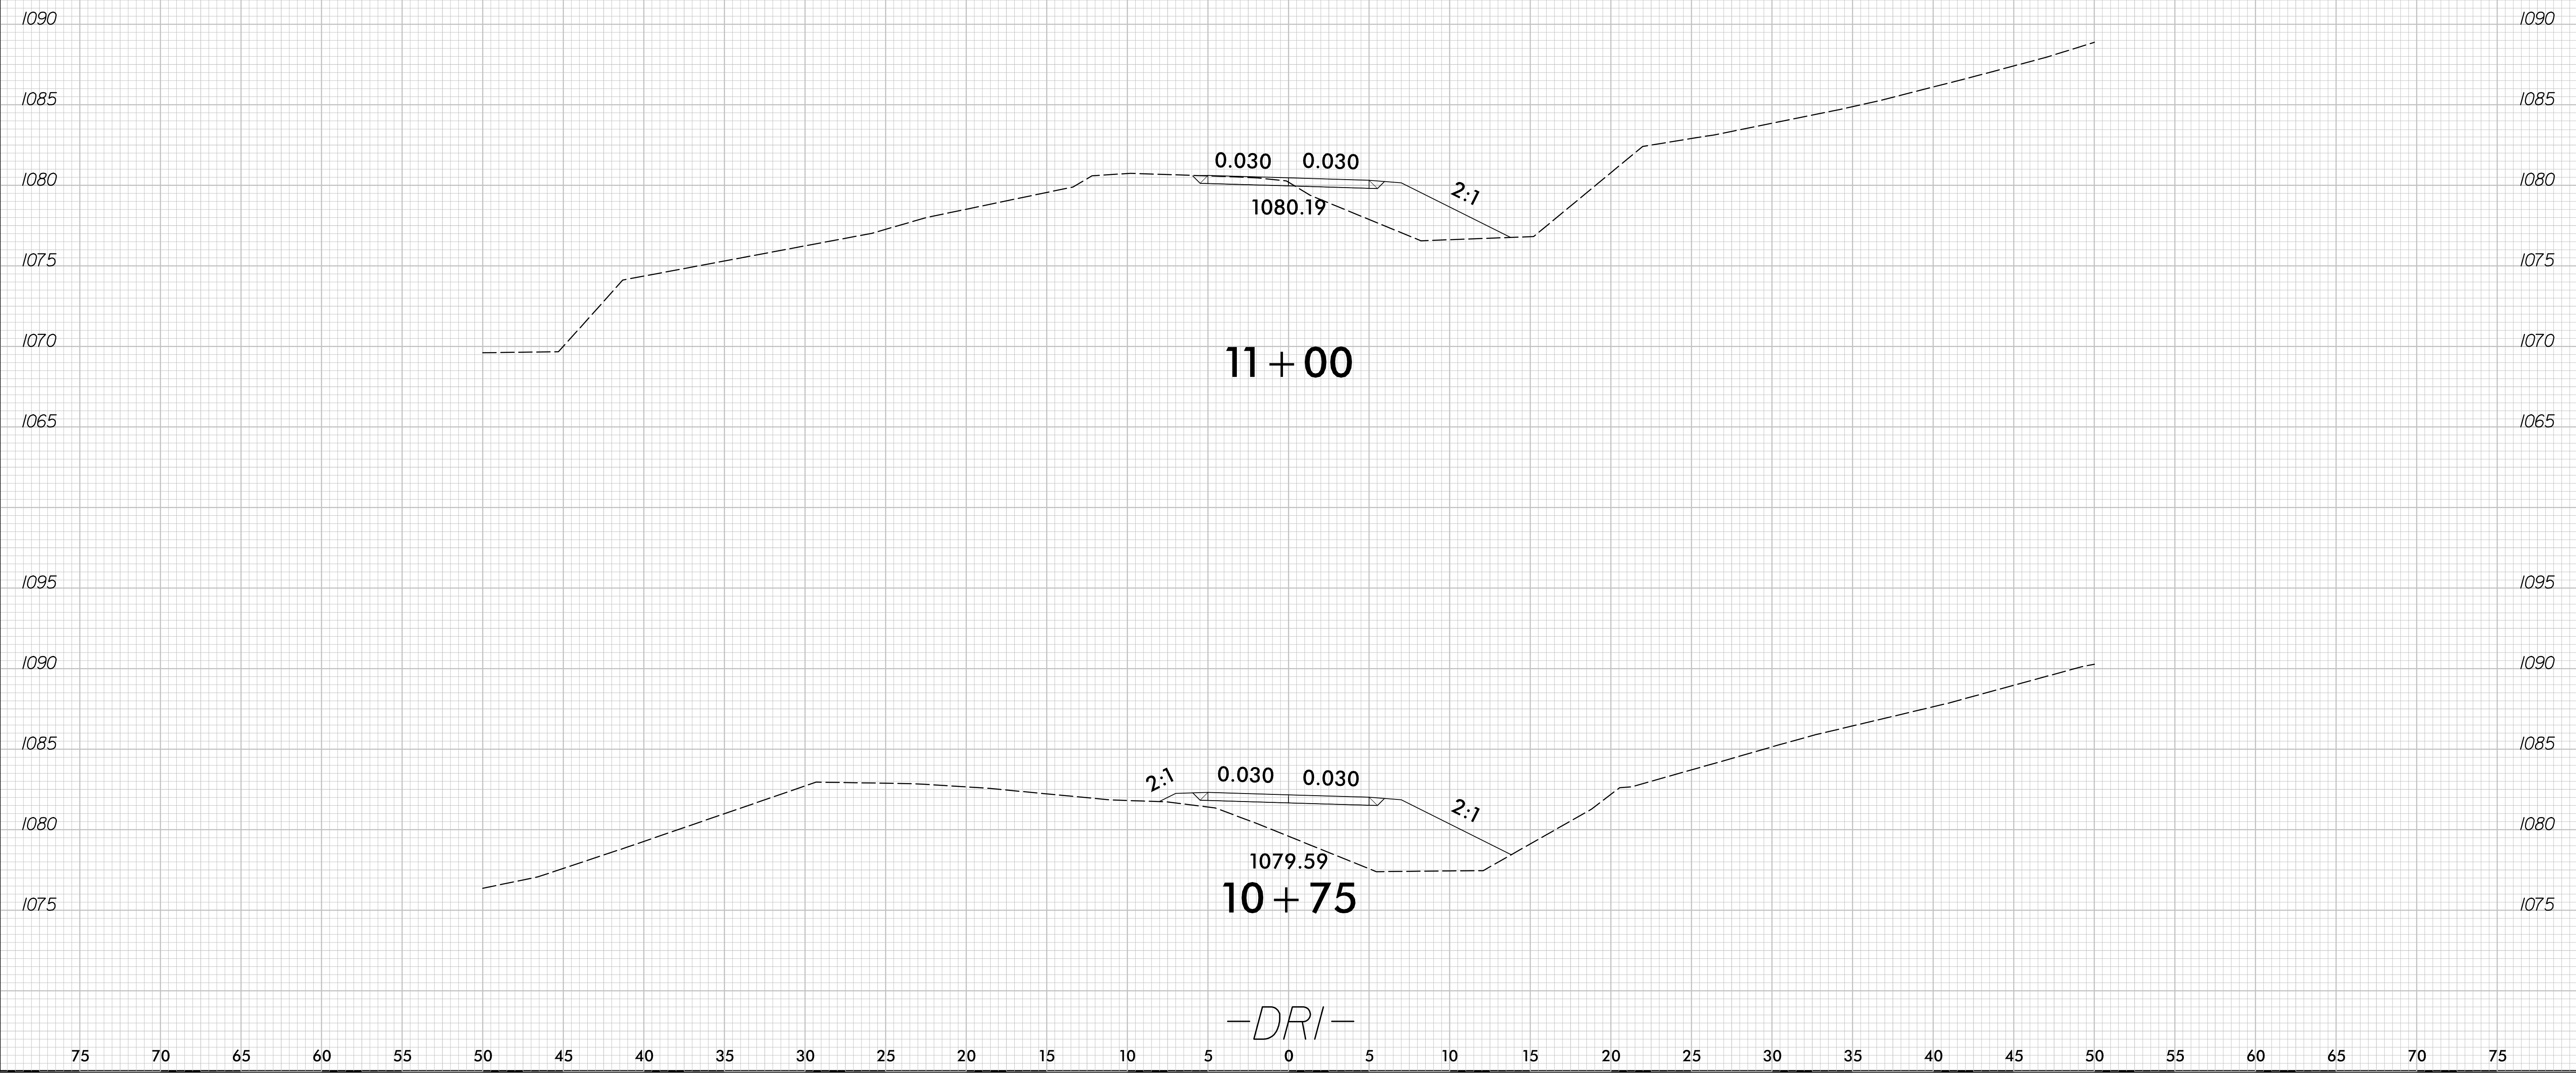

11/9/2020  
F:\Roadway\Corridor-Modeling\BR0115\_rdy\_DRI\_xp1.dgn  
Print