



STATE	PROJECT NO.	SHEET NO.	TOTAL SHEETS
N.C.		22	
WBS NO.	2020CPT. 10. 14. 10601 2020CPT. 10. 14. 20601		



TYPE S9.5C (LEVELING COURSE)
TYPE S9.5B (LEVELING COURSE)

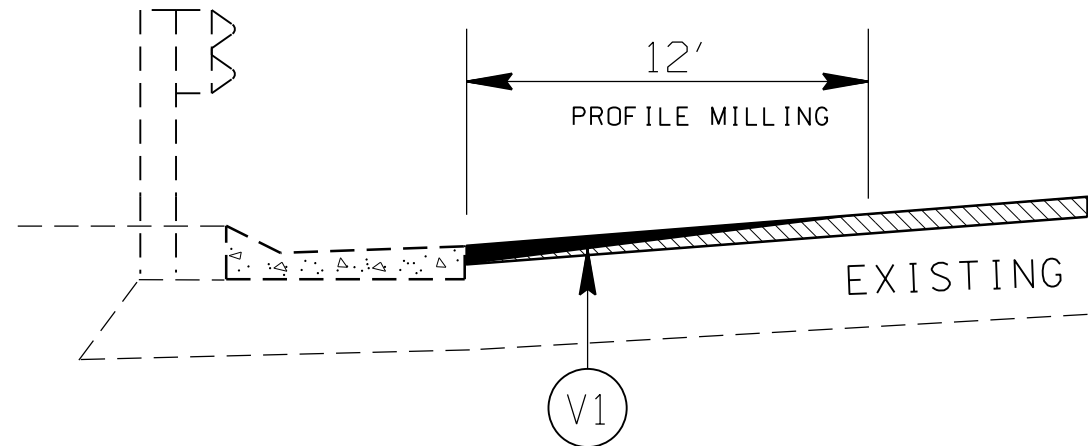

Detail for profile milling (0-1.5")

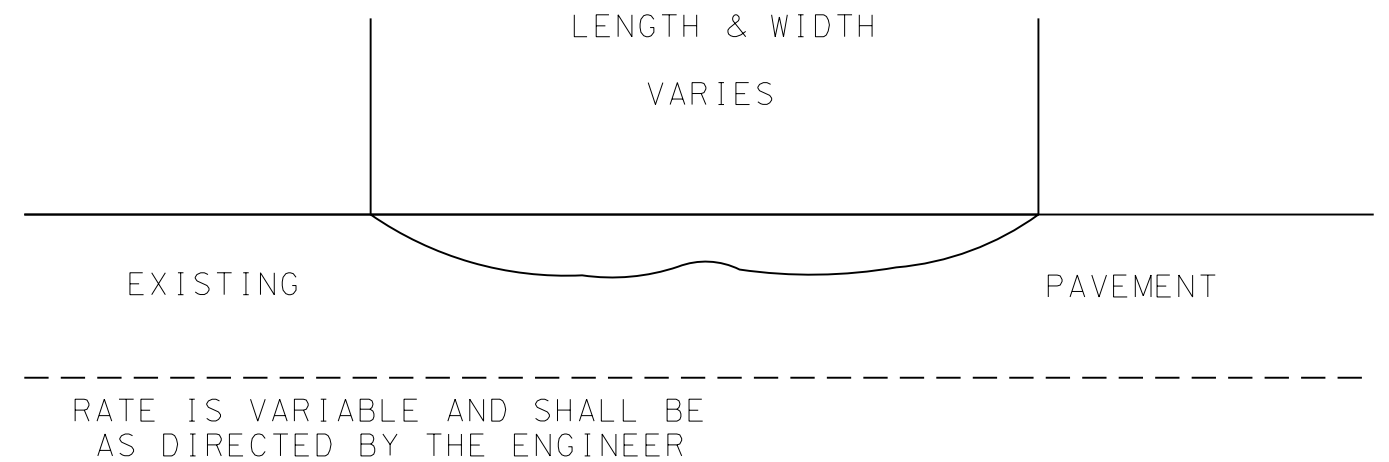

PATCHING DETAIL

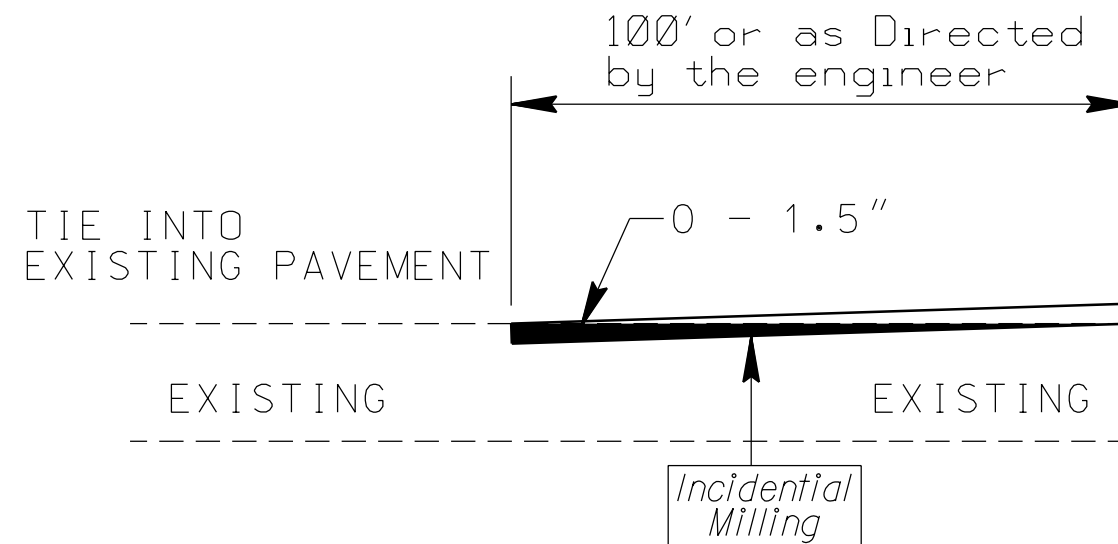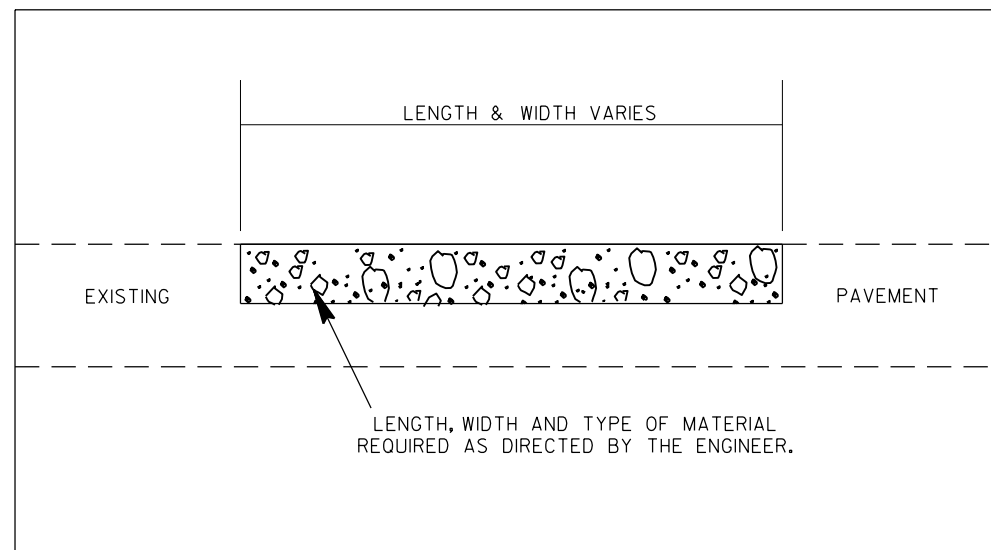

Detail for Incidental Milling

2020 MECKLENBURG COUNTY
RESURFACING

SCALE	-NA-		REVISIONS
DATE	01/20		
DWG. BY	DBH		
DESIGN BY	DBH		
APPROVED			