

LEGEND	
●	SKINNY DRUMS
■	WORK AREA
➔	TRAVEL DIRECTION


NOTES:

- FOR DRUM SPACING, SEE RSD 1101.02 (SHEET 1 OF 14), DESIGN SPEED = 30 MPH.

APPROVED: *John Mayers*
 DATE: 11/5/2020

DocuSigned by:
 JOHN P MAZERS
 PROFESSIONAL ENGINEER
 SEAL 043935
 NORTH CAROLINA

DOCUMENT NOT CONSIDERED FINAL UNLESS ALL SIGNATURES COMPLETED

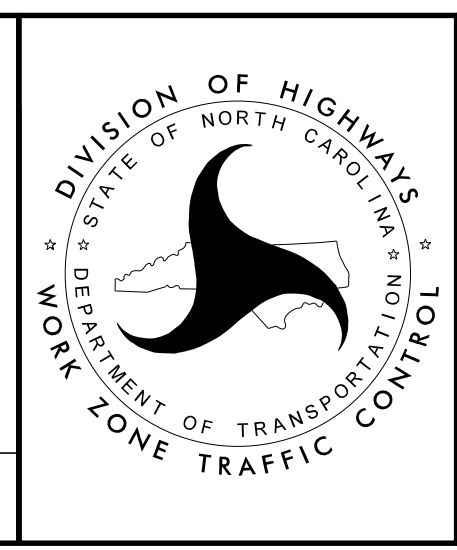

PHASE 1

3/2/2020
 BR-0118-TC-TMP-PHASE-1.dgn
 User: jdebone