


LEGEND	
	PORTABLE SIGN
	SKINNY DRUMS
	FLAGGER
	WORK AREA
	TRAVEL DIRECTION

**NOTES:**

- FOR ADDITIONAL NOTES AND DRUM SPACING, SEE RSD 1101.02 (SHEET 1 OF 14), DESIGN SPEED = 30 MPH.

APPROVED: *John P. Mazers*  
 DATE: 11/5/2020  
  
**DOCUMENT NOT CONSIDERED FINAL UNLESS ALL SIGNATURES COMPLETED**

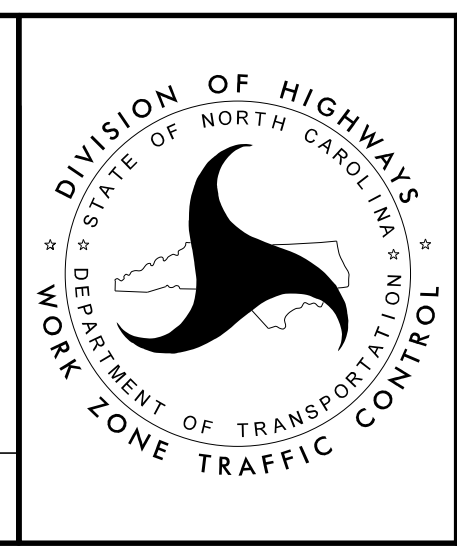

**PHASE 2**