


| LEGEND | |
|--------|------------------|
| | PORTABLE SIGN |
| | FLAGGER |
| | WORK AREA |
| | TRAVEL DIRECTION |

NOTES:

1. TRAFFIC CONTROL DEVICES (A) THRU (B) SHALL BE INSTALLED PER ENGINEER'S INSTRUCTIONS.
2. THE CONTRACTOR IS RESPONSIBLE FOR MAINTAINING TRAFFIC THROUGHOUT THE LIFE OF THE PROJECT.
3. THE CONTRACTOR IS RESPONSIBLE FOR COORDINATING ALL CLOSURES WITH RESIDENTS OF JACK SWAMP ROAD.

APPROVED: *John Mazers*
 DATE: 11/5/2020

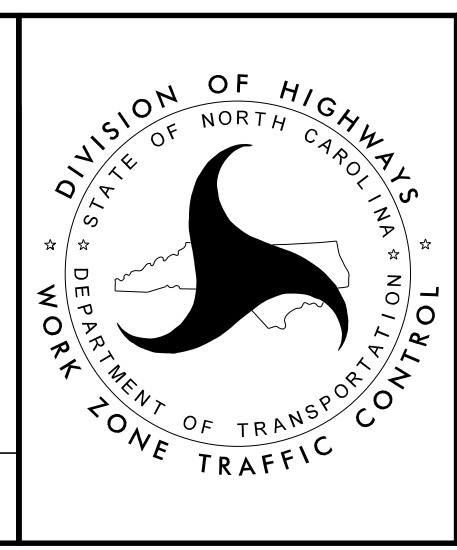

PHASE 3

DOCUMENT NOT CONSIDERED FINAL UNLESS ALL SIGNATURES COMPLETED