


LEGEND	
	PORTABLE SIGN
	FLAGGER
	WORK AREA

NOTES:

1. TRAFFIC CONTROL DEVICES (A) THRU (B) SHALL BE INSTALLED PER ENGINEER'S INSTRUCTIONS.
2. THE CONTRACTOR IS RESPONSIBLE FOR MAINTAINING TRAFFIC THROUGHOUT THE LIFE OF THE PROJECT.
3. THE CONTRACTOR IS RESPONSIBLE FOR COORDINATING ALL CLOSURES WITH RESIDENTS OF JACK SWAMP ROAD.

APPROVED: *John P. Mazers*
 DATE: 11/5/2020

DOCUMENT NOT CONSIDERED FINAL UNLESS ALL SIGNATURES COMPLETED

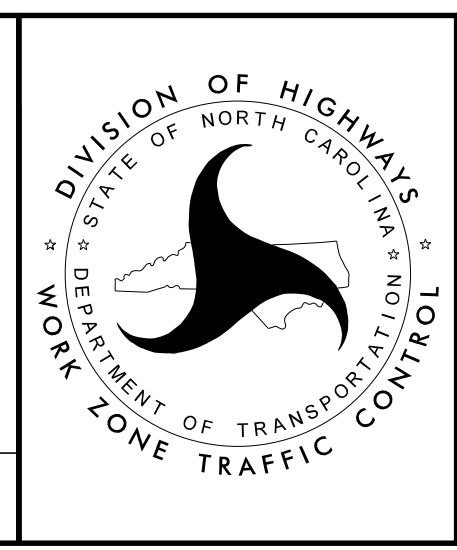

PHASE 5