


- NOTES:**
1. TRAFFIC CONTROL DEVICES (A) THRU (B) SHALL BE INSTALLED PER ENGINEER'S INSTRUCTIONS.
  2. FOR ADDITIONAL NOTES AND DRUM SPACING SEE RSD 1101.02 SHEET (1 OF 14), DESIGN SPEED = 30 MPH.

APPROVED: *John Mazers*  
 DATE: 11/5/2020  
 PROFESSIONAL SEAL  
 043935  
 JOHN P. MAZERS  
 ENGINEER

**DOCUMENT NOT CONSIDERED FINAL UNLESS ALL SIGNATURES COMPLETED**

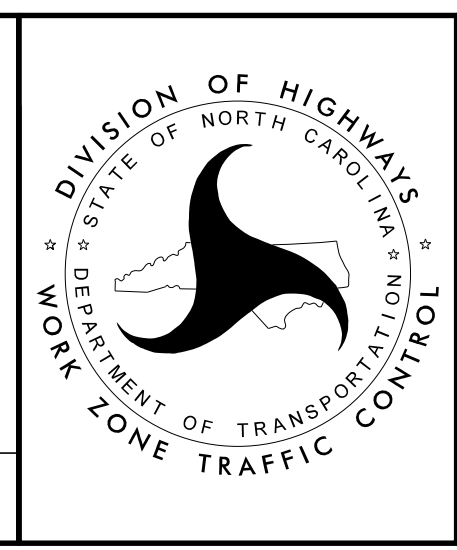

**PHASE 6**