



TYPICAL SECTION NO. 5

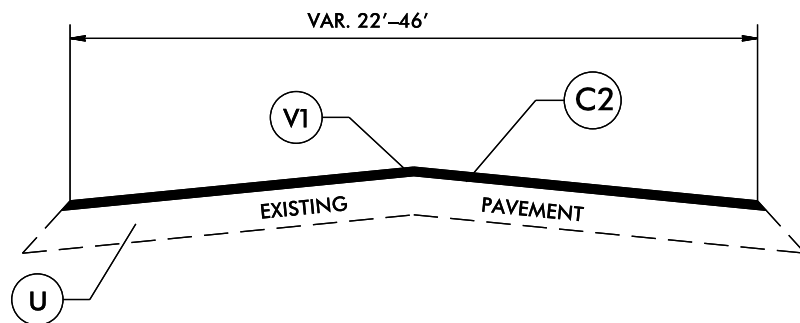


TYPICAL SECTION NO. 6

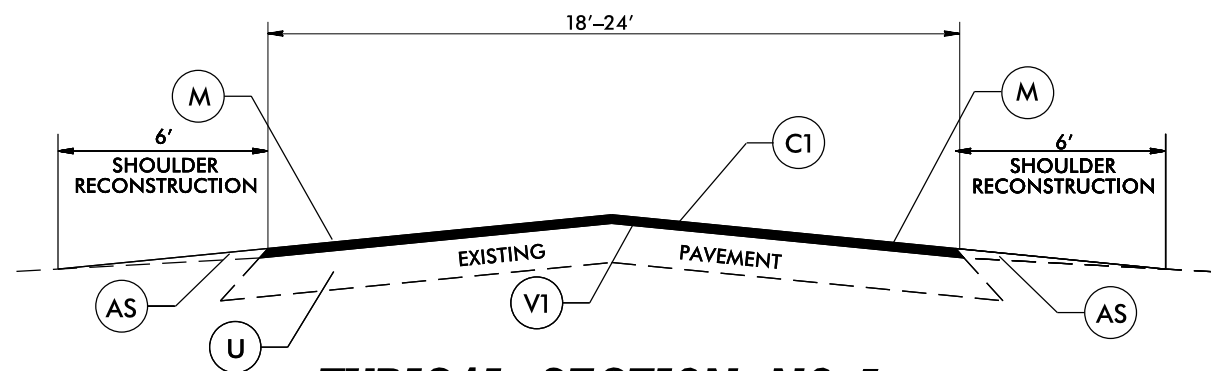

TYPICAL SECTION NO. 7

DETAILS OF PATCHING EXISTING PAVEMENT

DETAIL

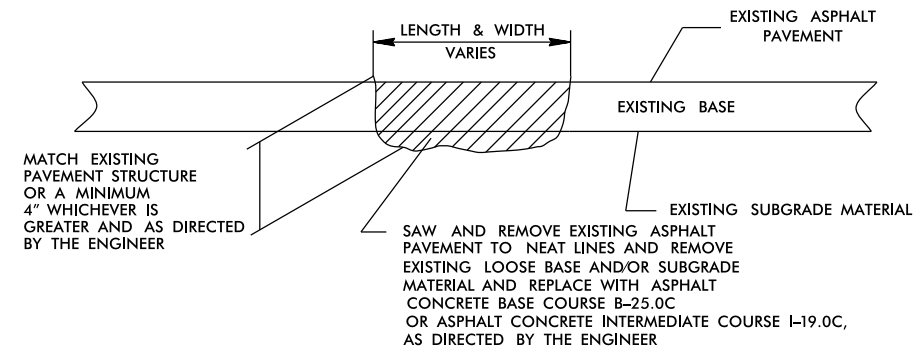

TYPICAL SECTION NO. 8

PAVEMENT SCHEDULE

| | |
|-----------|---|
| C1 | PROP. APPROX. 1.5 " ASPHALT CONC. SURFACE COURSE, TYPE S9.5C, AT AN AVERAGE RATE OF 168 LBS. PER SQ. YD. |
| C2 | PROP. APPROX. 1.5 " ASPHALT CONC. SURFACE COURSE, TYPE S9.5B, AT AN AVERAGE RATE OF 165 LBS. PER SQ. YD. |
| C3 | PROP. APPROX. 3.0" ASPHALT CONC. SURFACE COURSE, TYPE S9.5C, AT AN AVERAGE RATE OF 112 LBS. PER SQ. YD. IN TWO (2) LAYERS |
| C4 | PROP. APPROX. 2.0" ASPHALT CONC. SURFACE COURSE, TYPE S9.5B, AT AN AVERAGE RATE OF 110 LBS. PER SQ. YD. IN TWO (2) LAYERS |
| AS | AGGREGATE SHOULDER BORROW (ASB) |
| U | EXISTING PAVEMENT |
| V1 | 1.5" MILLING |
| V2 | 2.0" MILLING |