


TYPICAL SECTION NO. 3

NOTES: MILL A SINGLE LANE AND PAVE BACK BY THE END OF EACH WORK DAY

MAP NO. 3
SR 1845 (CEDAR POINT RD./ROSIN HILL RD.)
SAMPSON BRIDGE #191
MP 3.33 – MP 3.36
SEE ALSO TYPICAL NO. 1 & NO. 2

PAVEMENT SCHEDULE	
C2	1" S9.5B
C3	1" S4.75A
R1	EXISTING CONCRETE BRIDGE RAIL
U	EXISTING PAVEMENT
V2	MILLING 1" DEPTH

PAVEMENT EDGE SLOPES ARE 1:1, EXCEPT FINAL SURFACE COURSE. SEE SHOULDER WEDGE DETAIL.

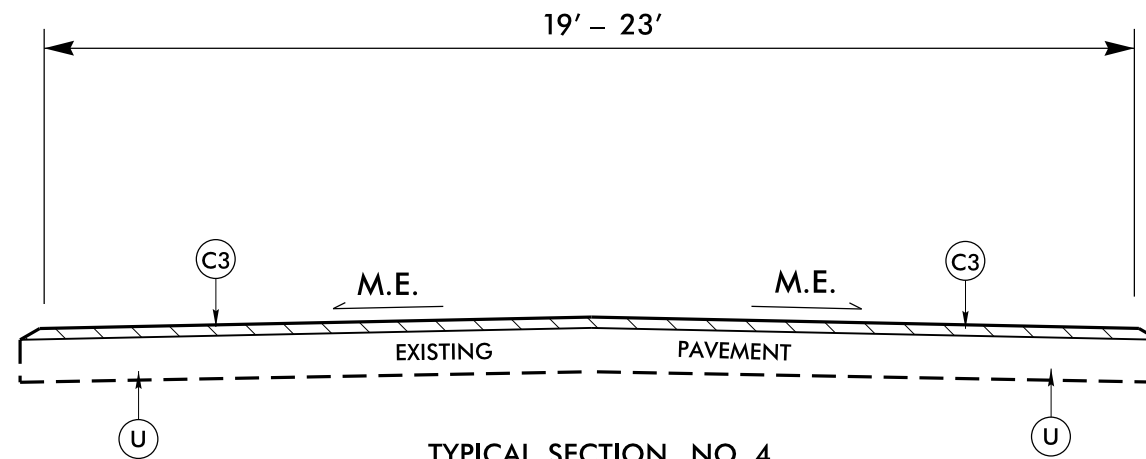

TYPICAL SECTION NO. 4

MAP NO. 20
SR 1471 (BYNUM RD.)
MP 0.00 – MP 0.72

MAP NO. 24
SR 1249 (DOUGLAS AVE.)
MP 0.00 – MP 0.15

MAP NO. 27
SR 1269 (CALVIN ST.)
MP 0.00 – MP 0.26

MAP NO. 30
SR 1242 (S. WEST ST./N. WEST ST.)
MP 0.00 – MP 0.69

MAP NO. 34
DOUGLAS ST. (MUNICIPAL ROSEBORO)
FROM 0.06 MILES SW. OF SR 1285 (DOUGLAS AVE.)
TO SR 1285 (DOUGLAS AVE.)

MAP NO. 22
SR 1274 (OWENS AVE /
E. CLINTON ST./W. CLINTON ST.)
MP 0.00 – MP 0.72

MAP NO. 25
SR 1285 (DOUGLAS AVE.)
MP 0.00 – MP 0.10

MAP NO. 28
SR 1250 (BROAD ST.)
MP 0.00 – MP 0.11

MAP NO. 31
SR 1300 (NORTH ST./E. NORTH ST.)
MP 0.00 – MP 0.81

MAP NO. 23
SR 1248 (BULLARD ST.)
MP 0.00 – MP 0.58

MAP NO. 26
SR 1271 (FISHER DR.)
MP 0.00 – MP 0.17

MAP NO. 29
SR 1252 (JOHNSON ST.)
MP 0.00 – MP 0.22

MAP NO. 32
SR 1251 (N. RAILROAD ST.)
MP 1.35 – MP 1.79

REVISIONS

8/17/99

Resurfacing\SAMPSON\RALEIGH_REVISIONS\NEW_TYPICAL\S\Sampson_B - Typical.dgn

27-OCT-2020 15:13
S:\Division\Resurfacing\Resurfacing_Data\2021