


8/17/99

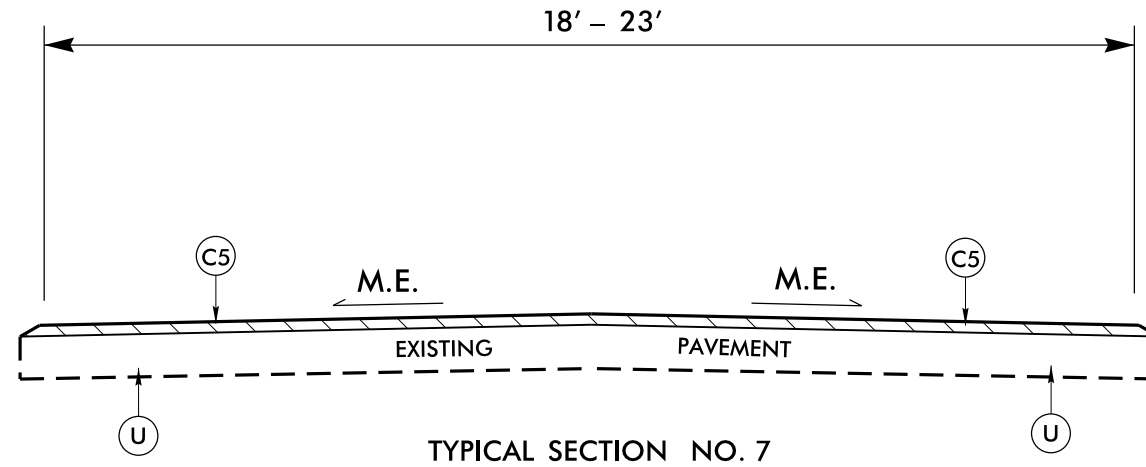

PAVEMENT SCHEDULE	
C5	1" S4.75A
U	EXISTING PAVEMENT

PAVEMENT EDGE SLOPES ARE 1:1,
EXCEPT FINAL SURFACE COURSE.
SEE SHOULDER WEDGE DETAIL.

MAP NO. 16
SR 1476 (TAYLORS CHAPEL RD.)
MP 1.65 – MP 4.48

MAP NO. 18
SR 1616 (CORE RD.)
MP 0.00 – MP 1.29

MAP NO. 21
SR 1958 (GLENN RD.)
MP 0.00 – MP 0.21

MAP NO. 17
SR 1617 (OLD US 421 HWY.)
MP 0.00 – MP 0.69

MAP NO. 19
SR 1622 (JADA ALLEN RD.)
MP 0.00 – MP 1.19

MAP NO. 33
SR 1612 (ALDERMAN MILL RD.)
MP 0.00 – MP 2.86

2018 ROADWAY ENGLISH STANDARD DRAWINGS

*EFF.01-16-2018
REV.*

The following Roadway Standards as appear in "Roadway Standard Drawings" Highway Design Branch - N.C. Department of Transportation - Raleigh, N.C., Dated January, 2018 are applicable to this project and by reference hereby are considered a part of these plans:

<i>STD.NO.</i>	<i>TITLE</i>
<i>DIVISION 8 - INCIDENTALS</i>	
<i>846.01</i>	<i>Concrete Curb, Gutter and Curb & Gutter</i>
<i>848.01</i>	<i>Concrete Sidewalk</i>
<i>848.05</i>	<i>Curb Ramp - Proposed Curb & Gutter</i>
<i>848.06</i>	<i>Curb Ramp - Existing Curb & Gutter</i>
<i>862.01</i>	<i>Guardrail Placement</i>
<i>862.02</i>	<i>Guardrail Installation</i>
<i>DIVISION 12 - PVMT MARKING, MARKERS AND DELINEATION</i>	
<i>1205.08</i>	<i>Pavement Markings - Symbols & Word Messages</i>