

SIGN NUMBER: WZTC  
 TYPE: STATIONARY  
 QUANTITY: SEE PLANS

BACKG COLOR: Fluorescent Orange  
 COPY COLOR: Black

DESIGN BY: J.Navarrete  
 PROJECT ID: BR-0124

CHECKED BY:  
 LOCATION:

Apr 07, 2020  
 DIV:WZTC

SIGN WIDTH: 4'-0"  
 HEIGHT: 3'-6"  
 TOTAL AREA: 14.0 Sq.Ft.

SYMBOL	X	Y	WID	HT

BORDER TYPE: INSET  
 RECESS: 0.75"  
 WIDTH: 1.25"  
 RADII: 3"

MAT'L: 0.080" (2.0 mm) ALUMINUM

NO. Z BARS:  
 LENGTH:

USE NOTES: 1,2

- Legend and border shall be direct applied black non-reflective sheeting.
- Background shall be NC GRADE B fluorescent orange retroreflective sheeting.



BORDER  
 R=3"  
 TH=1.25"  
 IN=0.75"

Spacing Factor is 1 unless specified otherwise

LETTER POSITIONS

Letter spacings are to start of next letter										Series/Size	
										Text Length	
	S	H	U	M	A	T	E				C 2000
9.1	4.4	4.7	4.7	4.8	4.2	3.9	3.1	9.2			29.7
	M	O	U	N	T	A	I	N			C 2000
7.8	5.2	4.7	4.7	4.2	3.4	4.7	2.2	3.4	7.8		32.4
	R	O	A	D							C 2000
15.7	4.3	4.3	4.7	3.4	15.7						16.6


FILENAME: BR-0042 Shumate Mountain Rd

NORTH CAROLINA D.O.T. SIGN DETAIL

11/5/2020  
 pw:\ncdot-pw.bentley.com\ncdot-pw-01\Documents\BR-0124\Work Zone Traffic Control\CADD\BR-0124-TC-TMP-03  
 User:mackillu

APPROVED: *Renee B. Roach*  
 DATE: 11/9/2020

DOCUMENT NOT CONSIDERED FINAL  
 UNLESS ALL SIGNATURES COMPLETED

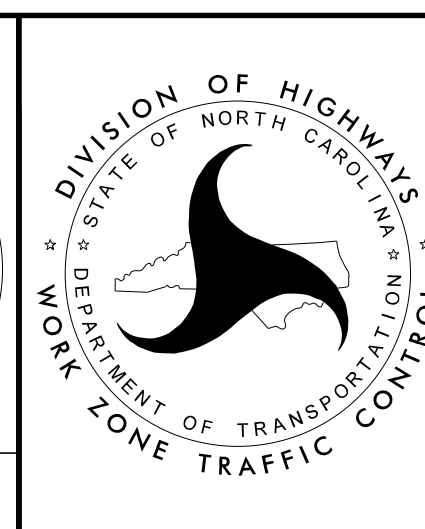

SPECIAL SIGN  
 DESIGN