
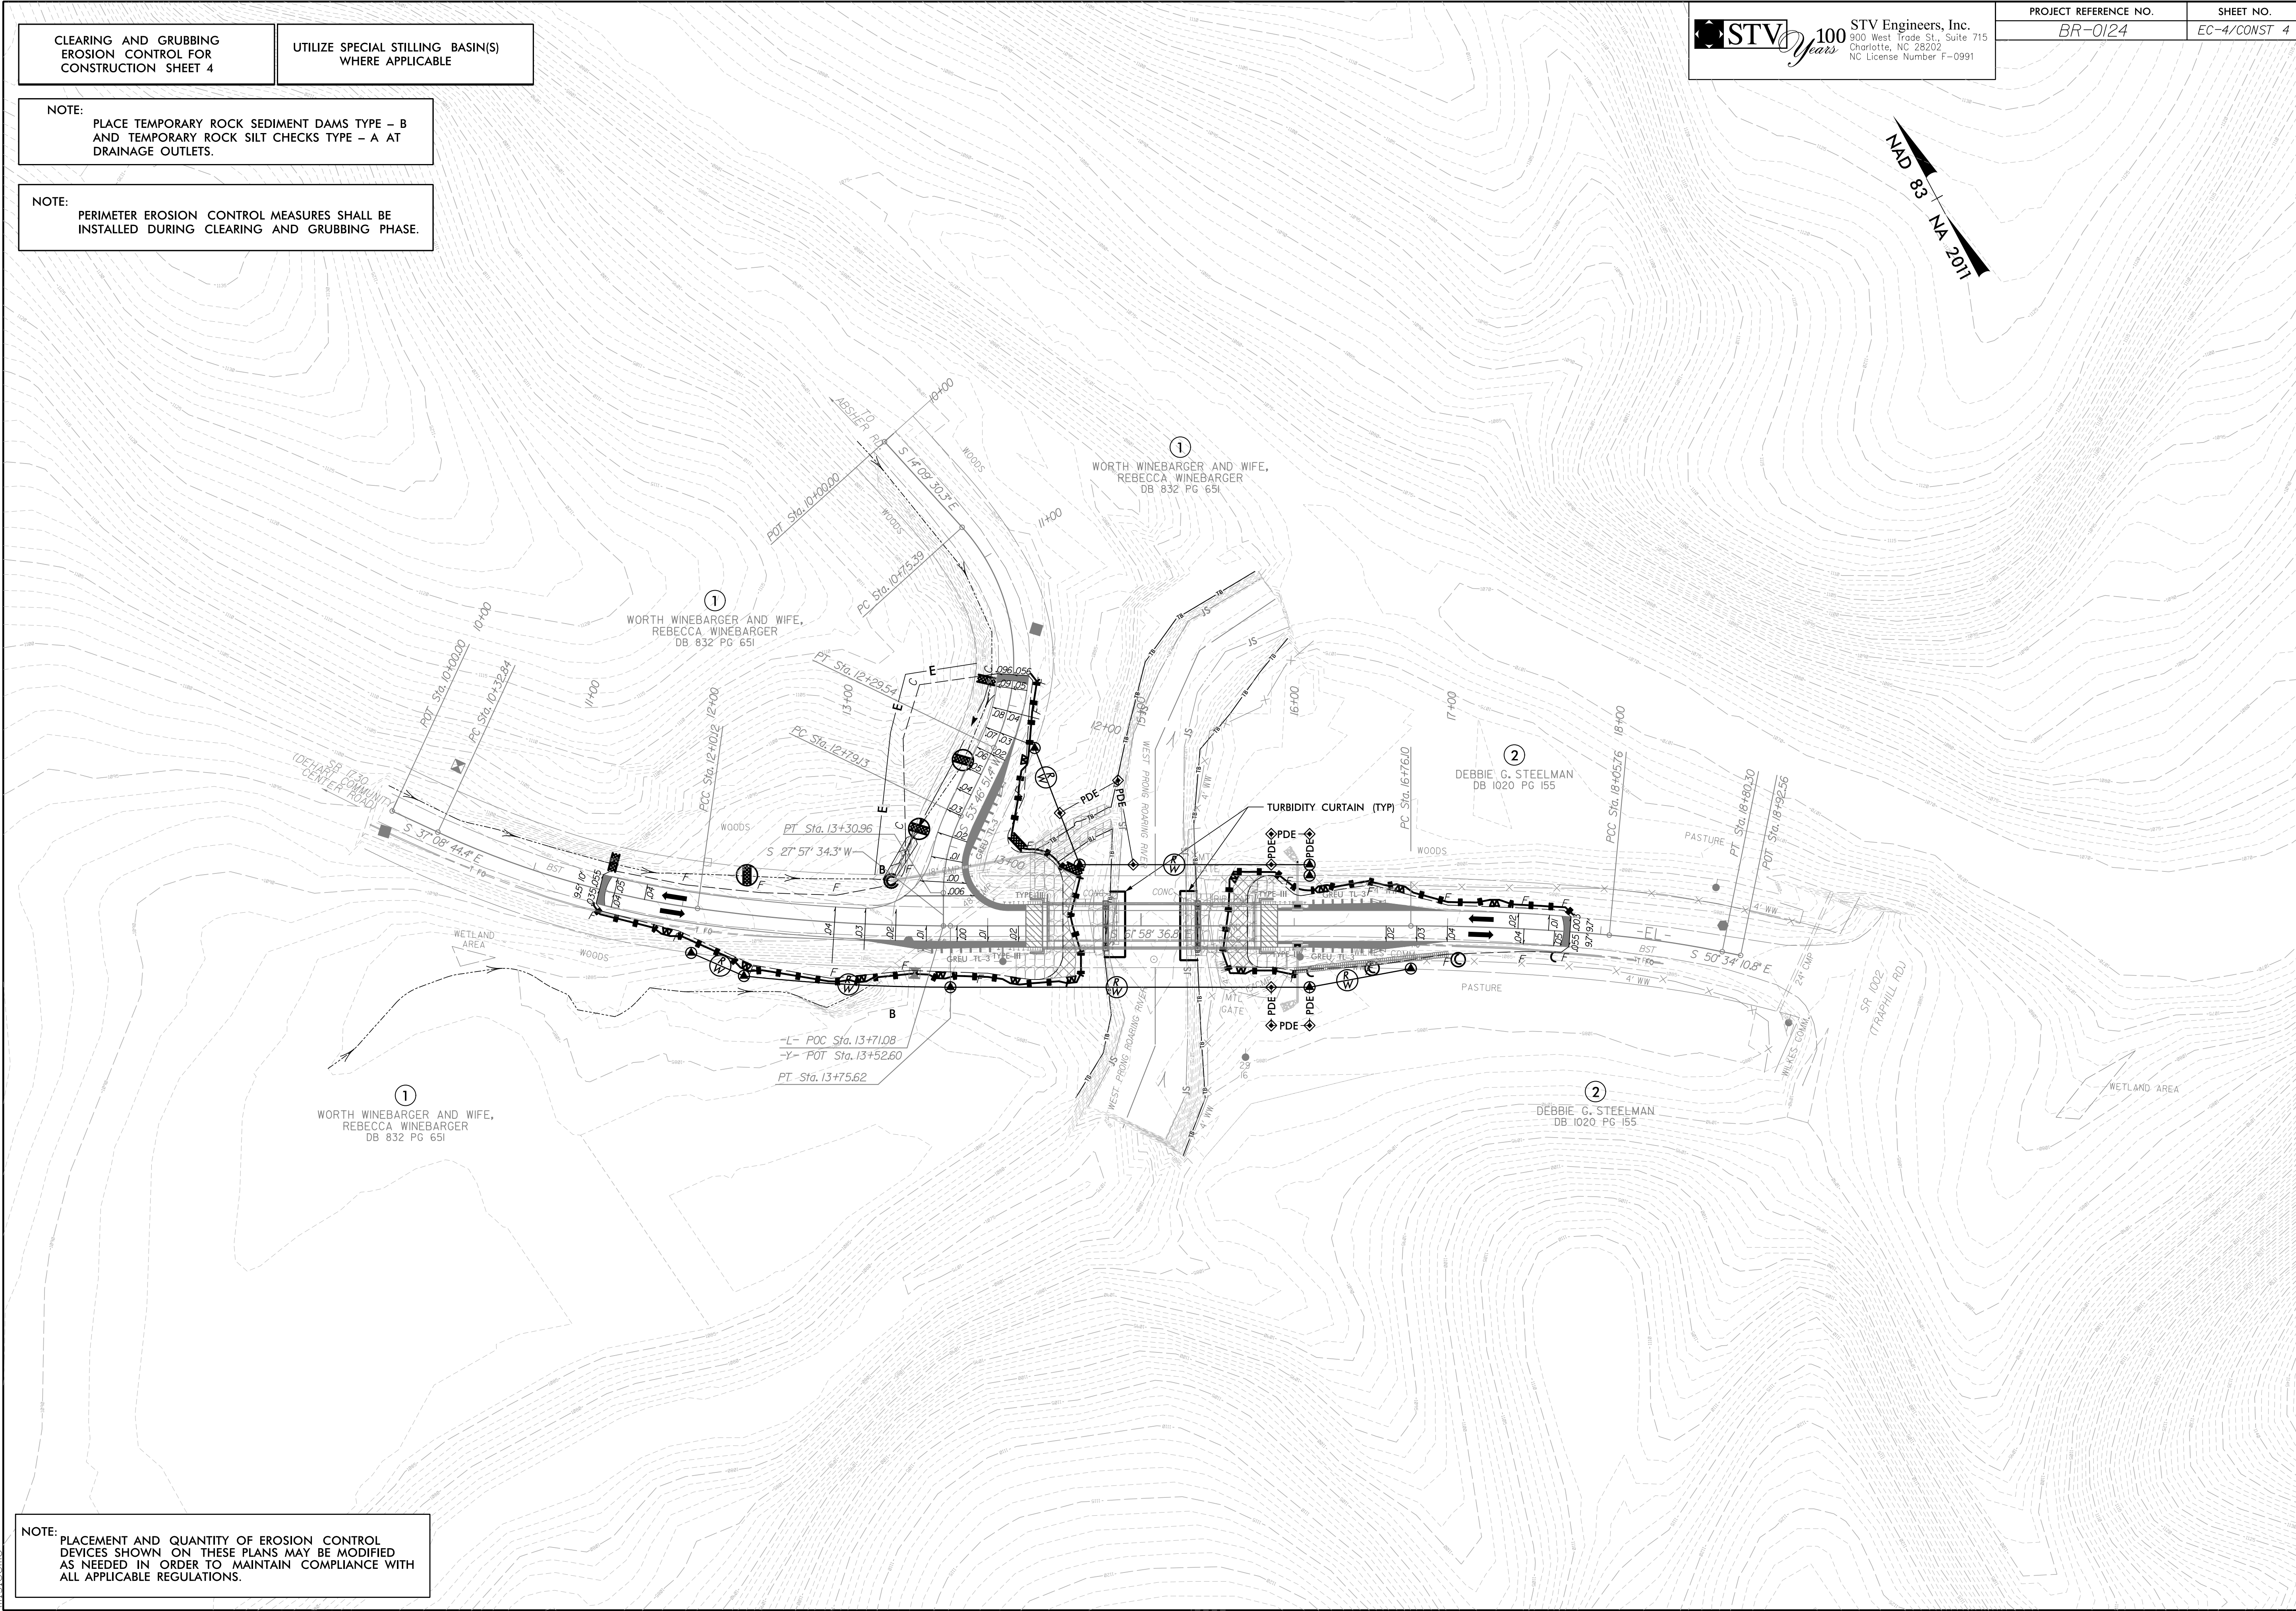


CLEARING AND GRUBBING  
 EROSION CONTROL FOR  
 CONSTRUCTION SHEET 4

UTILIZE SPECIAL STILLING BASIN(S)  
 WHERE APPLICABLE

NOTE:  
 PLACE TEMPORARY ROCK SEDIMENT DAMS TYPE - B  
 AND TEMPORARY ROCK SILT CHECKS TYPE - A AT  
 DRAINAGE OUTLETS.

NOTE:  
 PERIMETER EROSION CONTROL MEASURES SHALL BE  
 INSTALLED DURING CLEARING AND GRUBBING PHASE.

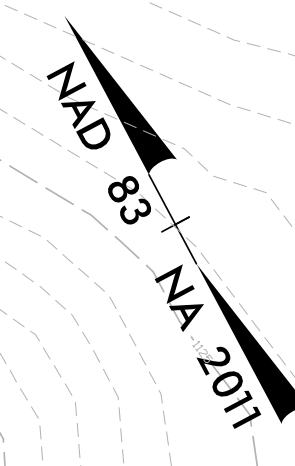

NOTE:  
 PLACEMENT AND QUANTITY OF EROSION CONTROL  
 DEVICES SHOWN ON THESE PLANS MAY BE MODIFIED  
 AS NEEDED IN ORDER TO MAINTAIN COMPLIANCE WITH  
 ALL APPLICABLE REGULATIONS.

12/17/2019  
 R:\Environmental\Design\Sheets\BR-0124\_EC\_psh04.dgn  
 m131ccm