


09.08.99

TIP PROJECT: BR-0124

STATE OF NORTH CAROLINA
DIVISION OF HIGHWAYS

T.I.P. NO.	SHEET NO.
BR-0124	UO-1




NOTE:
ALL UTILITY WORK SHOWN ON THIS SHEET IS DONE BY OTHERS.
NO PAYMENT WILL BE MADE TO THE CONTRACTOR FOR UTILITY WORK SHOWN ON THIS SHEET.

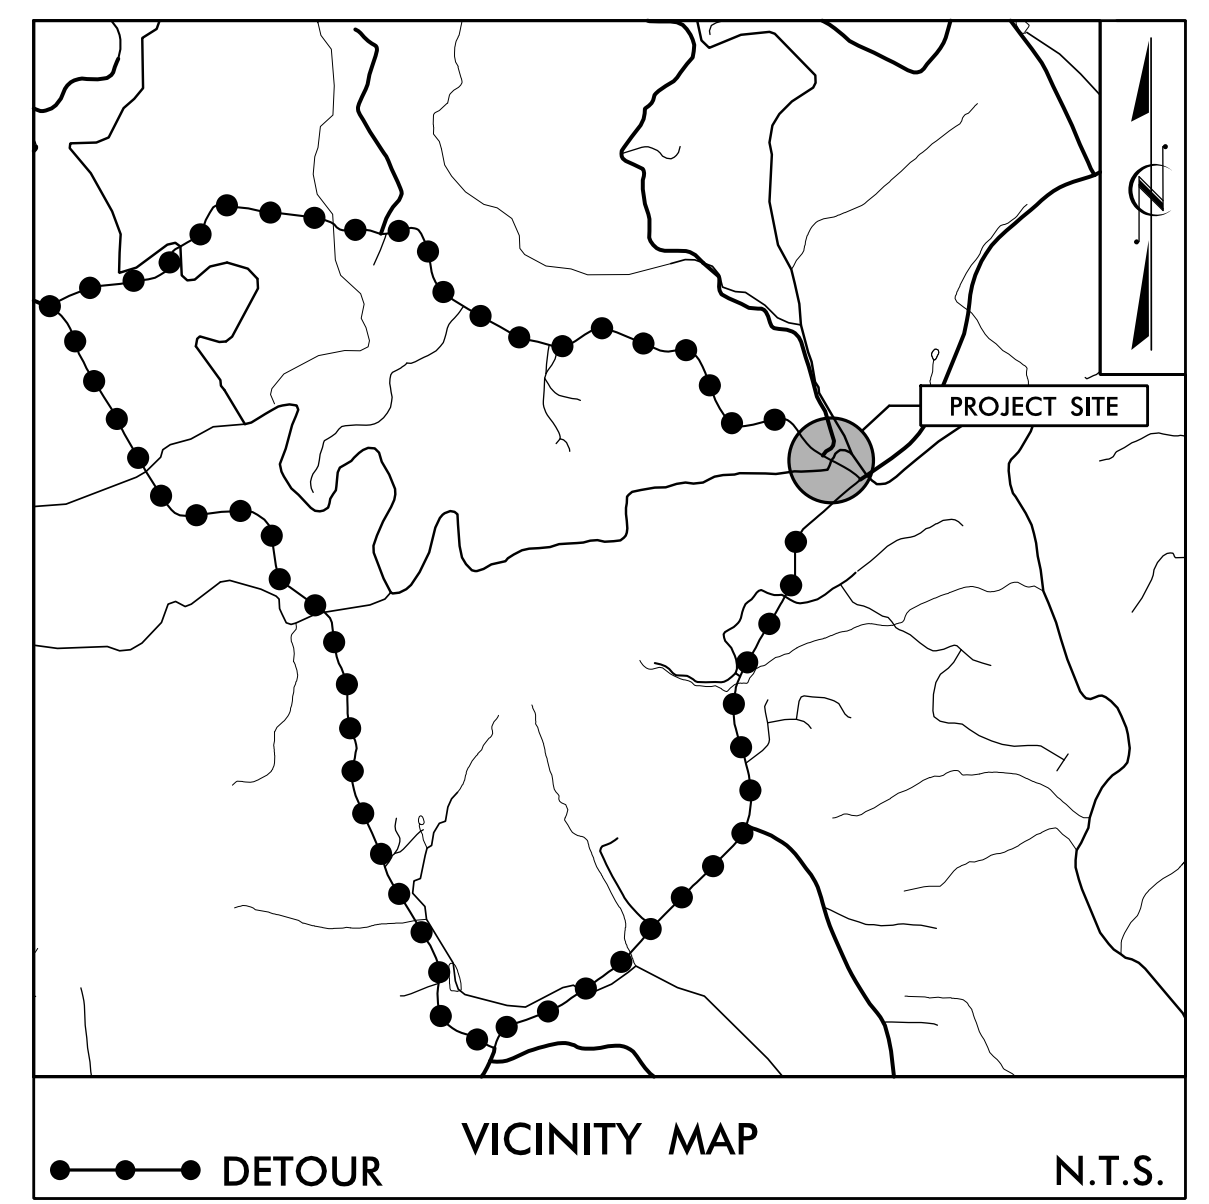

UTILITIES BY OTHERS PLANS WILKES COUNTY


LOCATION: #166 OVER N. PRONG ROARING RIVER
ON SR 1745 (SHUMATE MOUNTAIN RD)

TYPE OF WORK: COMMUNICATIONS & POWER

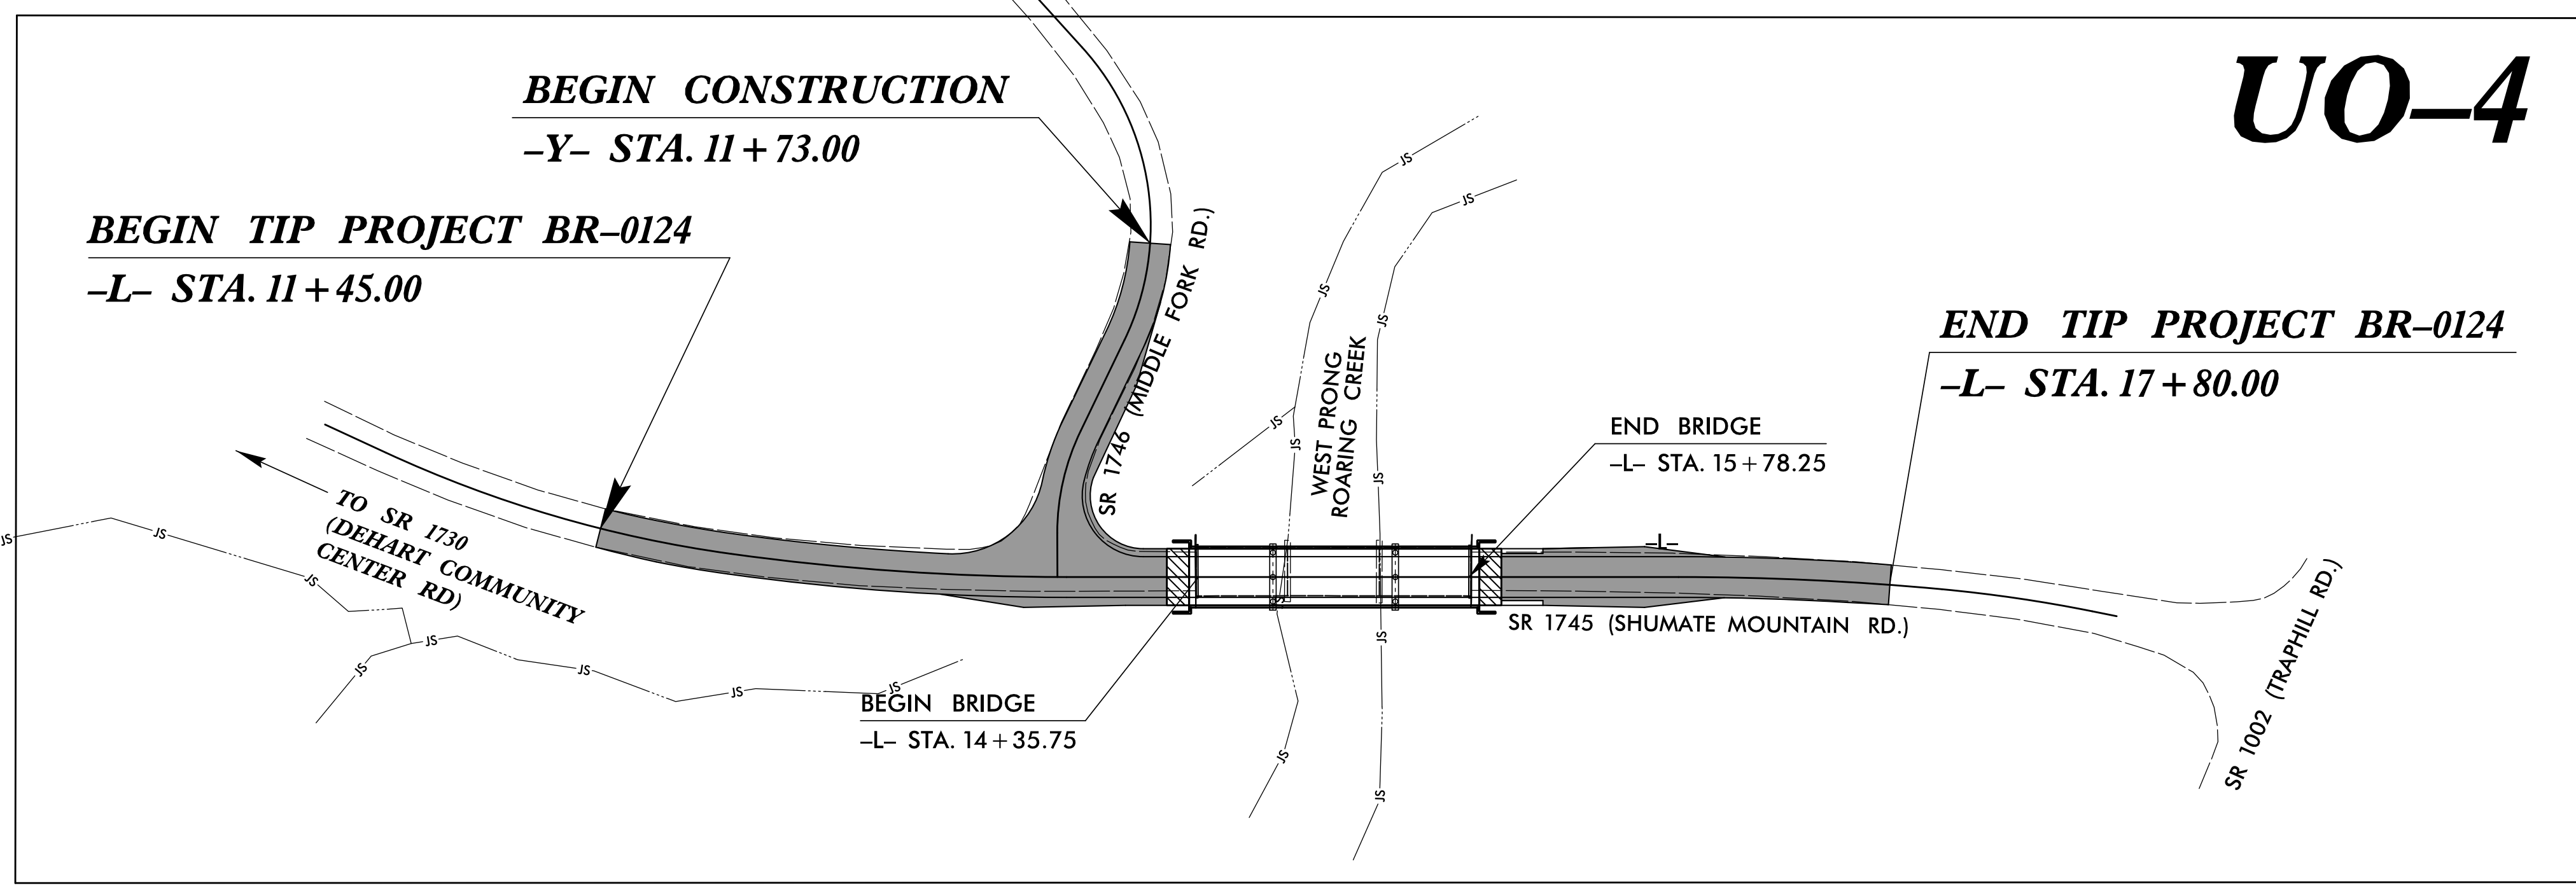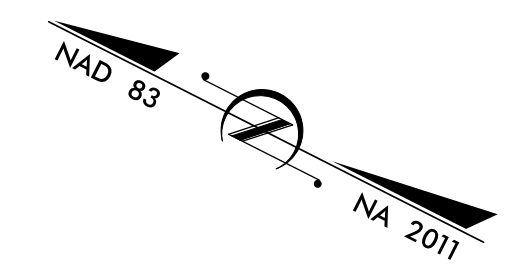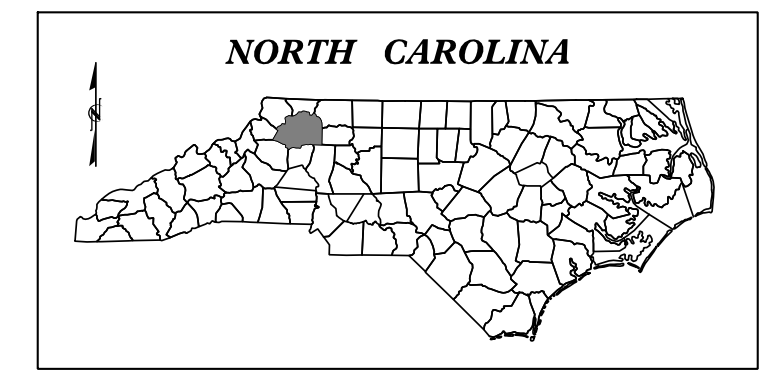

PRELIMINARY PLANS
DO NOT USE FOR CONSTRUCTION

GRAPHIC SCALES

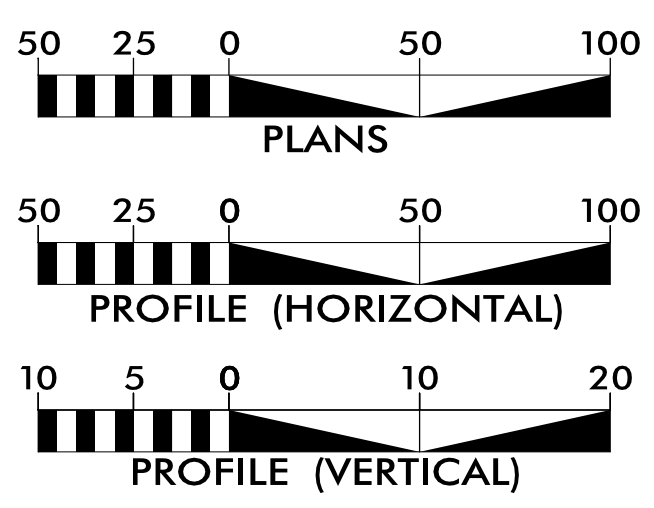

INDEX OF SHEETS


SHEET NO.:	DESCRIPTION:
UO-1	TITLE SHEET
UO-4	UBO PLAN SHEETS

UTILITY OWNERS ON PROJECT

- (A) POWER - DUKE ENERGY
- (B) POWER - SURRY-YADKIN ELECTRIC
- (C) TELEPHONE - WILKES COMMUNICATIONS
- (D) CATV - CHARTER

PREPARED IN THE OFFICE OF:

STV 100 Years
STV Engineers, Inc.
900 West Trade St., Suite 715
Charlotte, NC 28202
NC License Number F-0991

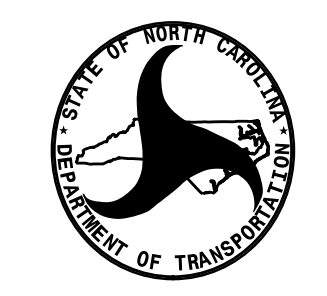

**DIVISION OF HIGHWAYS
UTILITIES UNIT**
1555 MAIL SERVICES CENTER
RALEIGH NC 27699-1555
PHONE (919) 707-6690
FAX (919) 250-4151

Oriana Hernandez, PE UTILITY PROJECT MANAGER
Laura Braunfeld PROJECT UTILITY COORDINATOR
Logan Hedrick PROJECT UTILITY CADD

Amy York UTILITIES REGIONAL ENGINEER
Sunil Singh UTILITIES ENGINEER
Susan Hoffman UTILITIES AREA COORDINATOR
Sunil Singh UTILITIES COORDINATOR

\$\$\$\$\$ SYSTEMS DGN \$\$\$\$\$\$
\$\$\$\$\$ USERNAME \$\$\$\$\$\$