



UTILITIES BY OTHERS

NOTE:
ALL UTILITY WORK SHOWN ON THIS SHEET WILL BE DONE BY OTHERS. NO PAYMENT WILL BE MADE TO THE CONTRACTOR FOR UTILITY WORK SHOWN ON THIS SHEET.

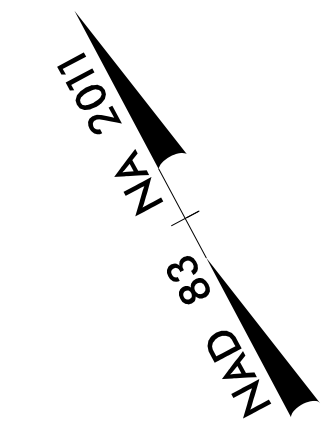

5/14/99
#1
#2
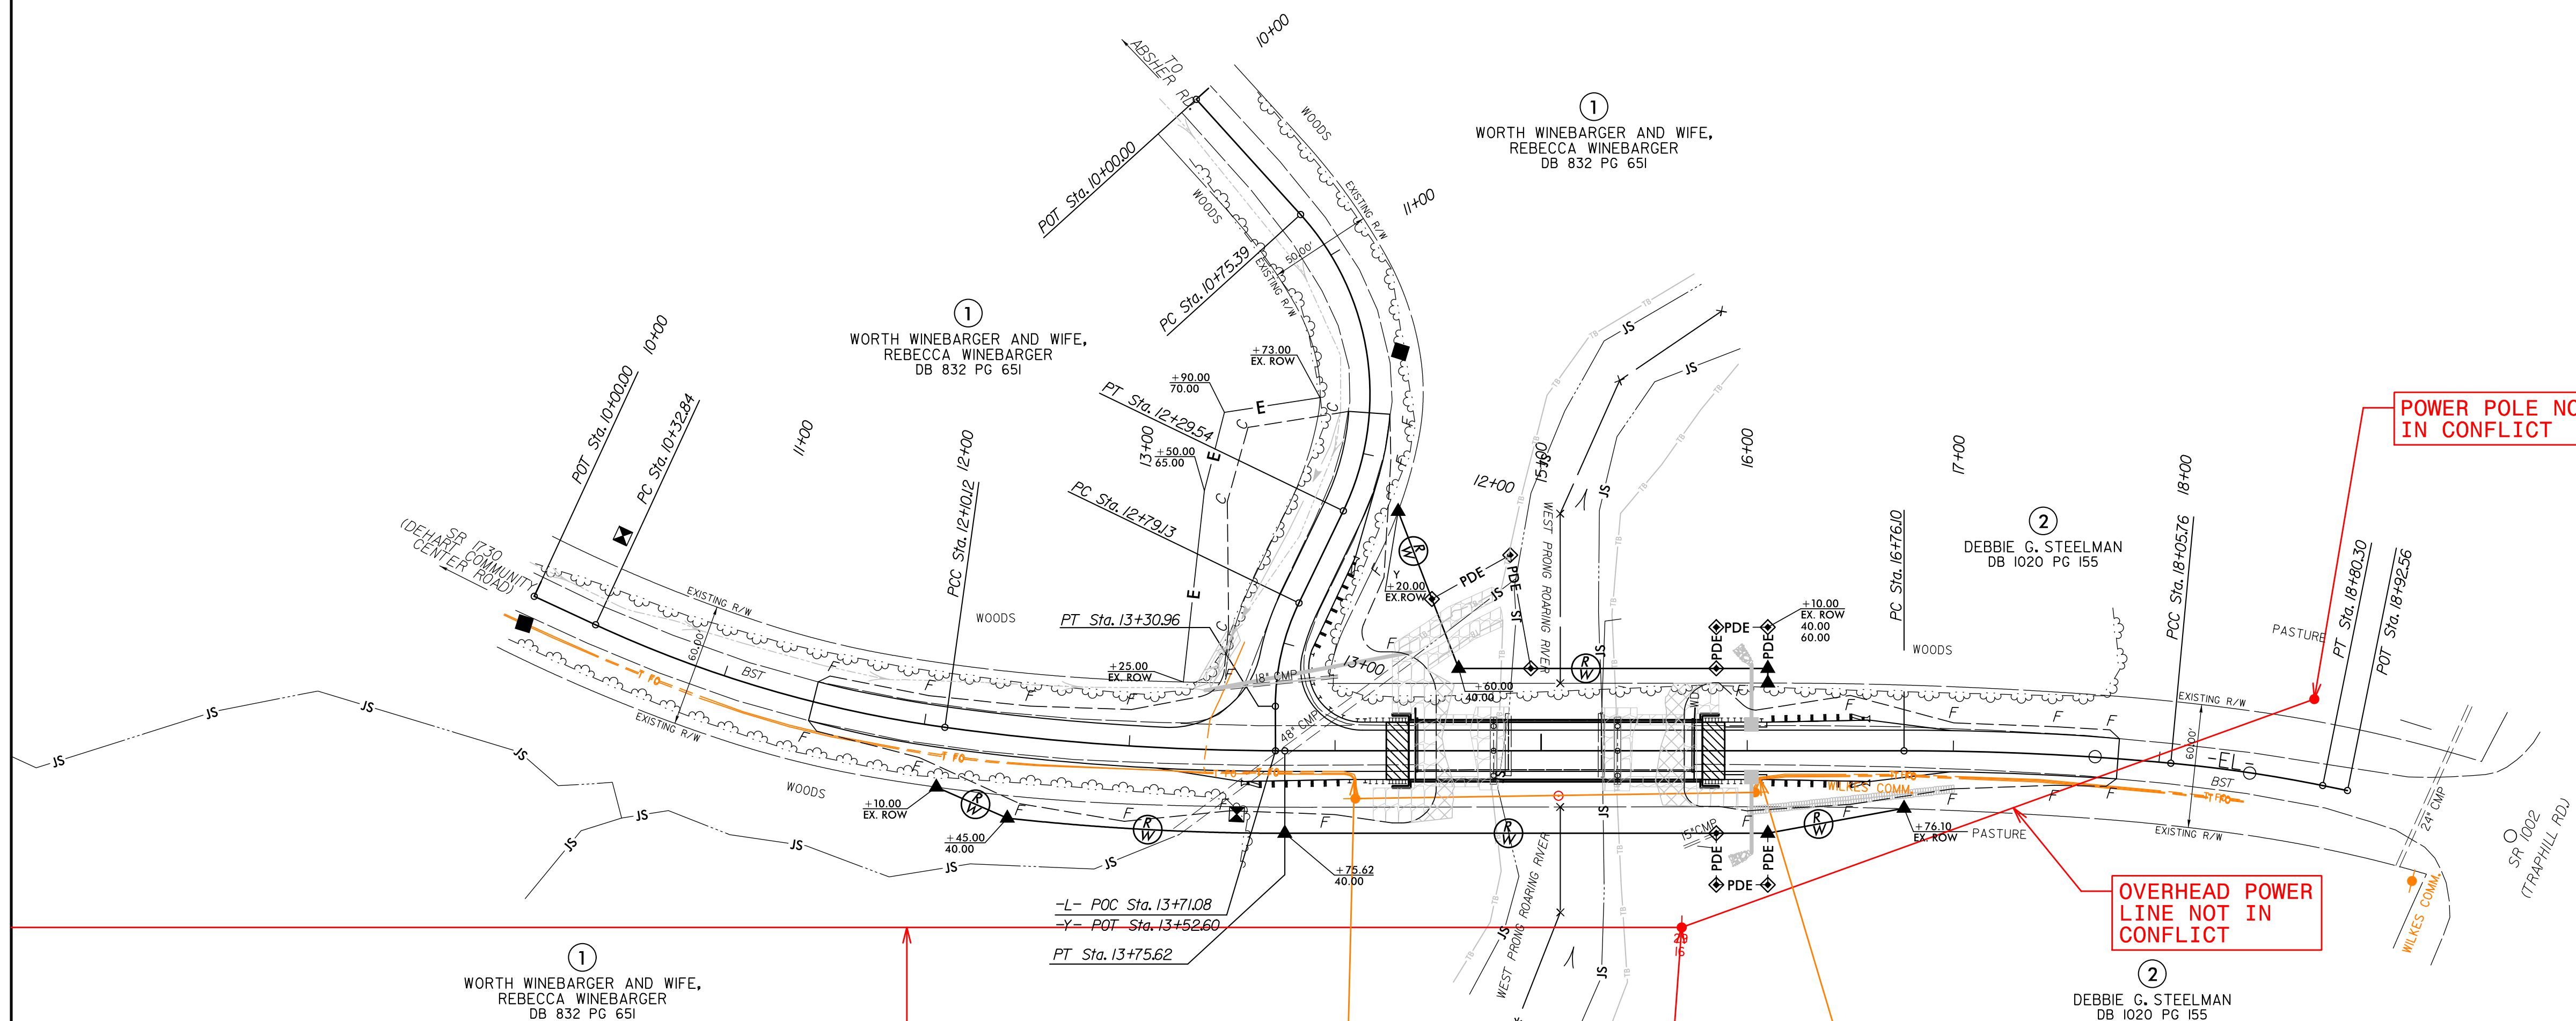

OVERHEAD POWER LINE NOT IN CONFLICT

WILKES COMM TO MAKE ADJUSTMENTS DURING CONSTRUCTION TO AVOID CONFLICTS WITH GUARDRAIL. COORDINATOR/CONTRACTOR TO PROVIDE WILKES COMM WITH 2 WEEKS OF NOTICE PRIOR TO NEEDING LINE TO RELOCATE.

POWER POLE NOT IN CONFLICT

WILKES COMM TO MAKE ADJUSTMENTS DURING CONSTRUCTION TO AVOID CONFLICTS WITH GUARDRAIL AND DRAINAGE. COORDINATOR/CONTRACTOR TO PROVIDE WILKES COMM WITH 2 WEEKS OF NOTICE PRIOR TO NEEDING LINE TO RELOCATE.

OVERHEAD POWER LINE NOT IN CONFLICT

POWER POLE NOT IN CONFLICT