


6/23/16

0 2.5 5	PROJ. REFERENCE NO. BR-0124	SHEET NO. X-1
---------	--------------------------------	------------------

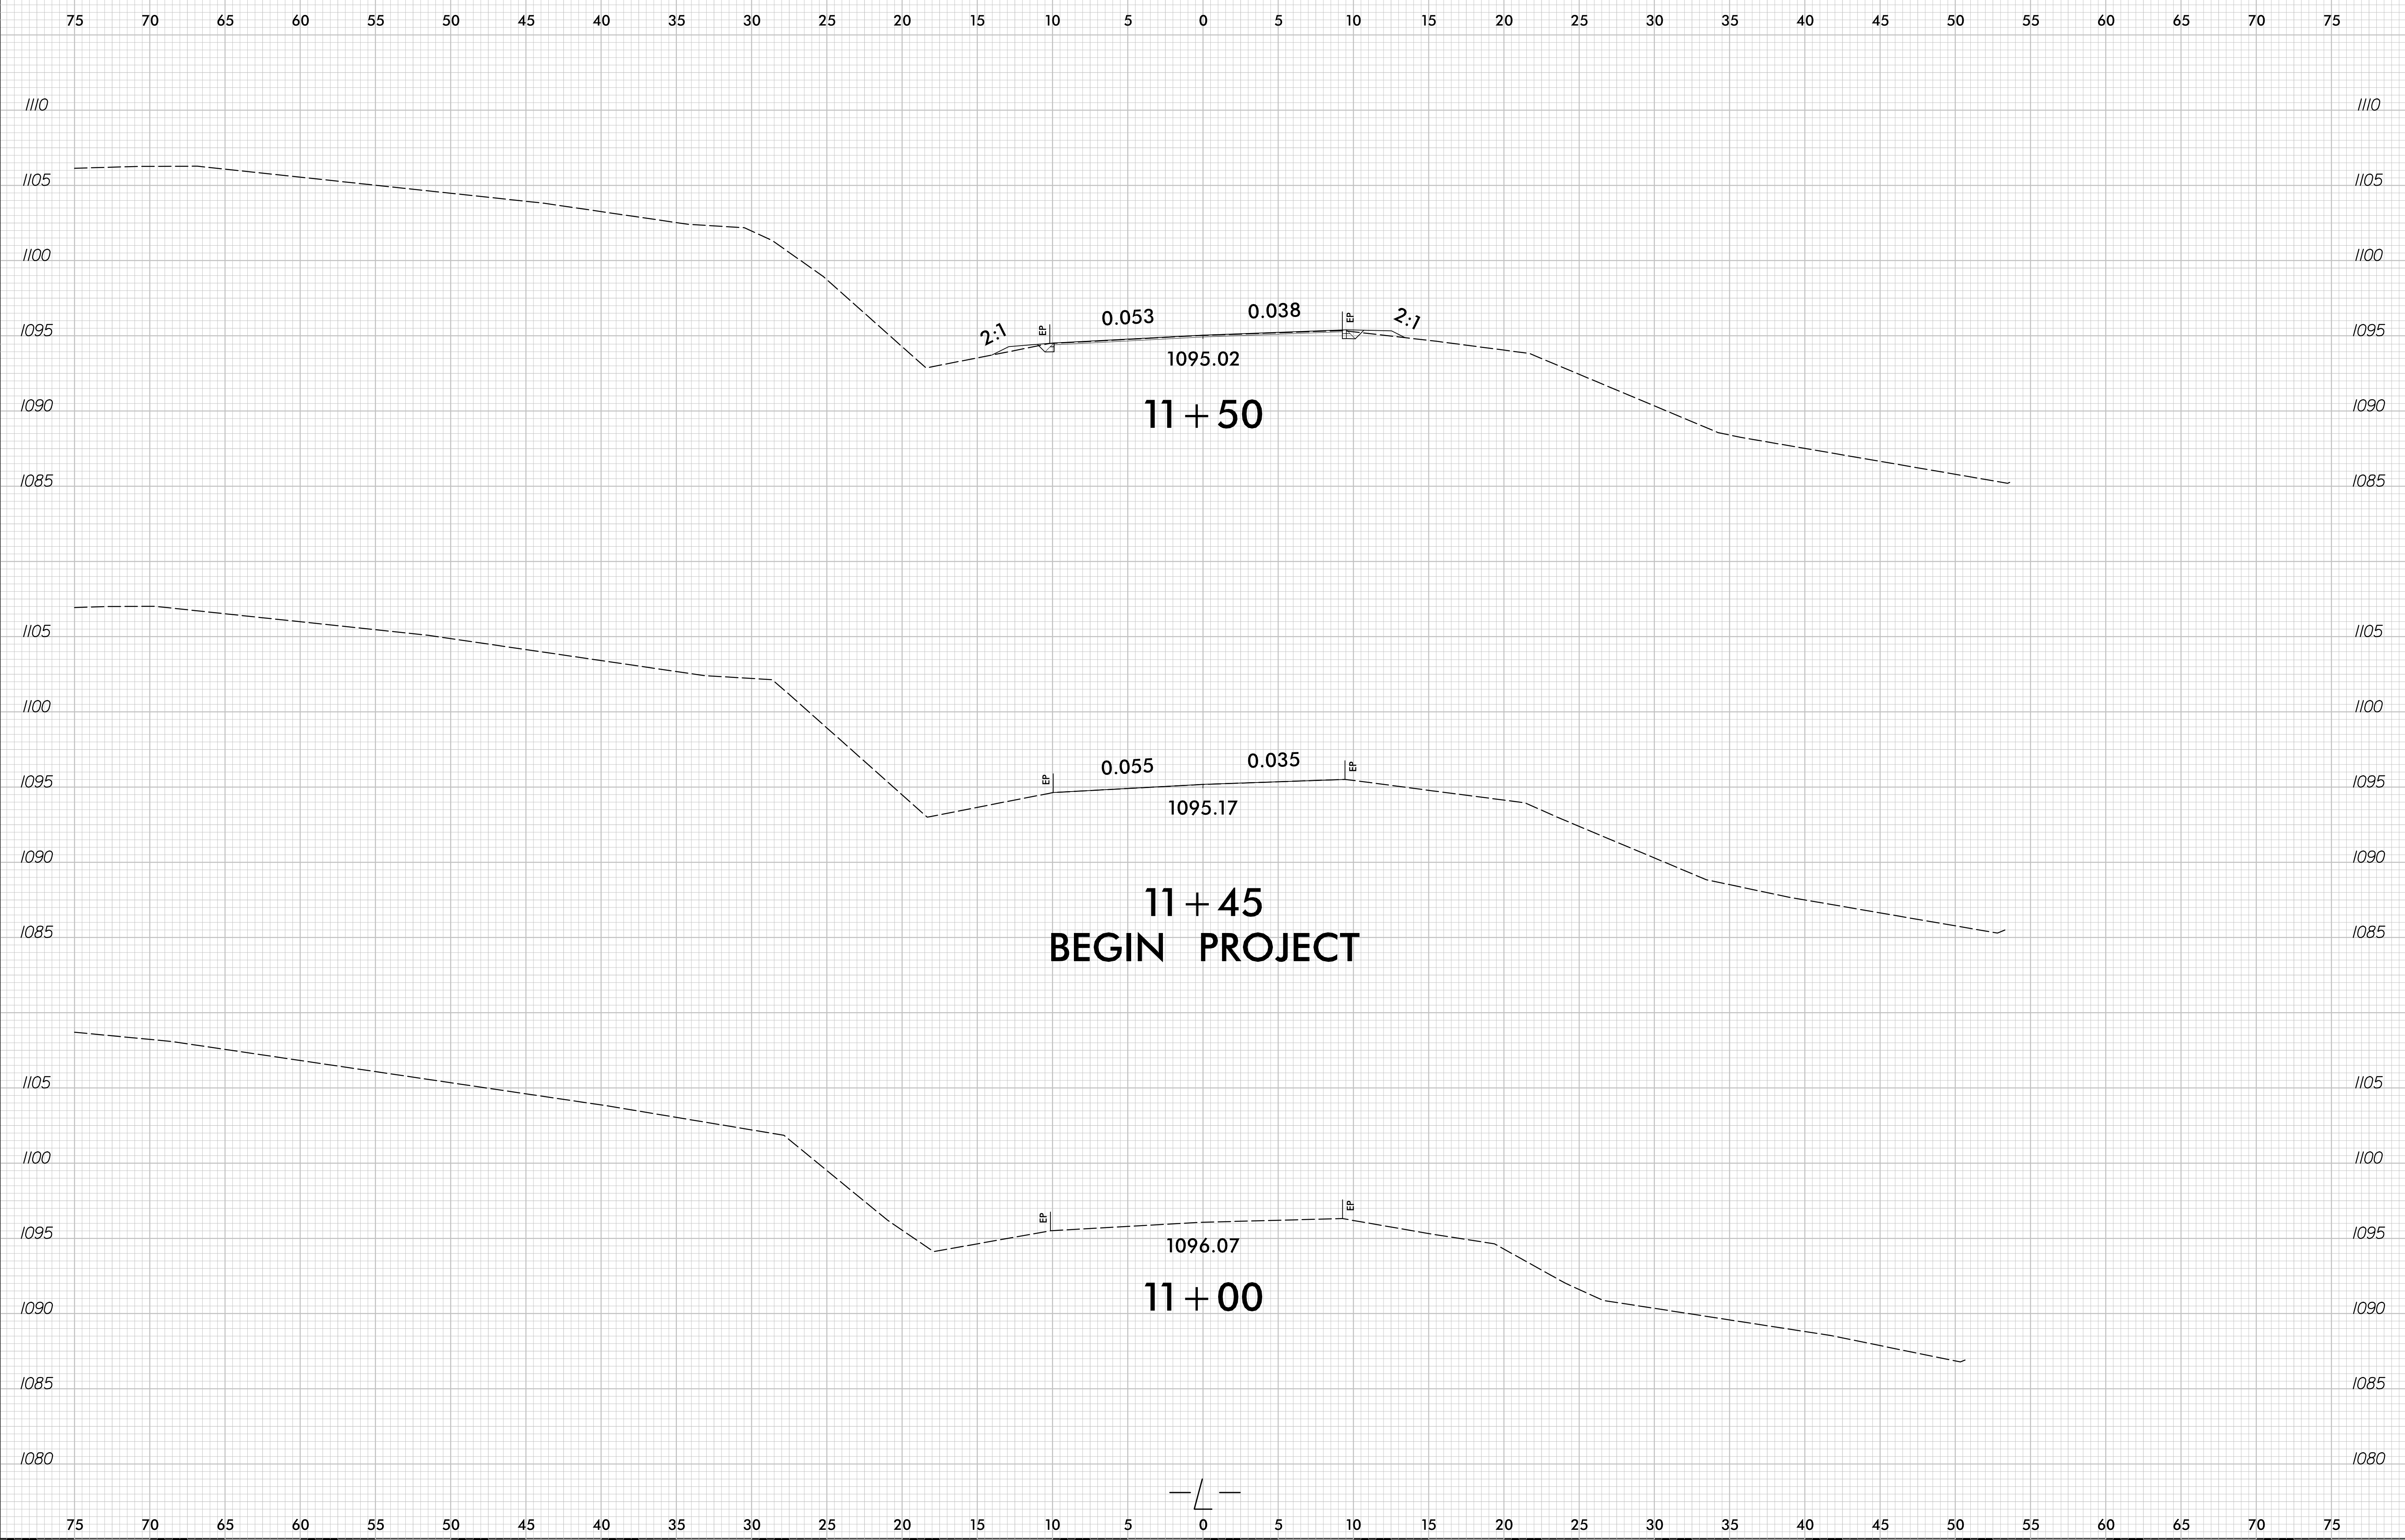

11/9/2020
F:\Roadway\Corridor-Modeling\BR-0124_rdy_xpl.dgn
Plot