


6/23/16  
11/9/2020  
F:\Roadway\Corridor-Modeling\BR-0124\_rdy\_xpl.dgn

0 2.5 5	PROJ. REFERENCE NO. BR-0124	SHEET NO. X-6
---------	--------------------------------	------------------

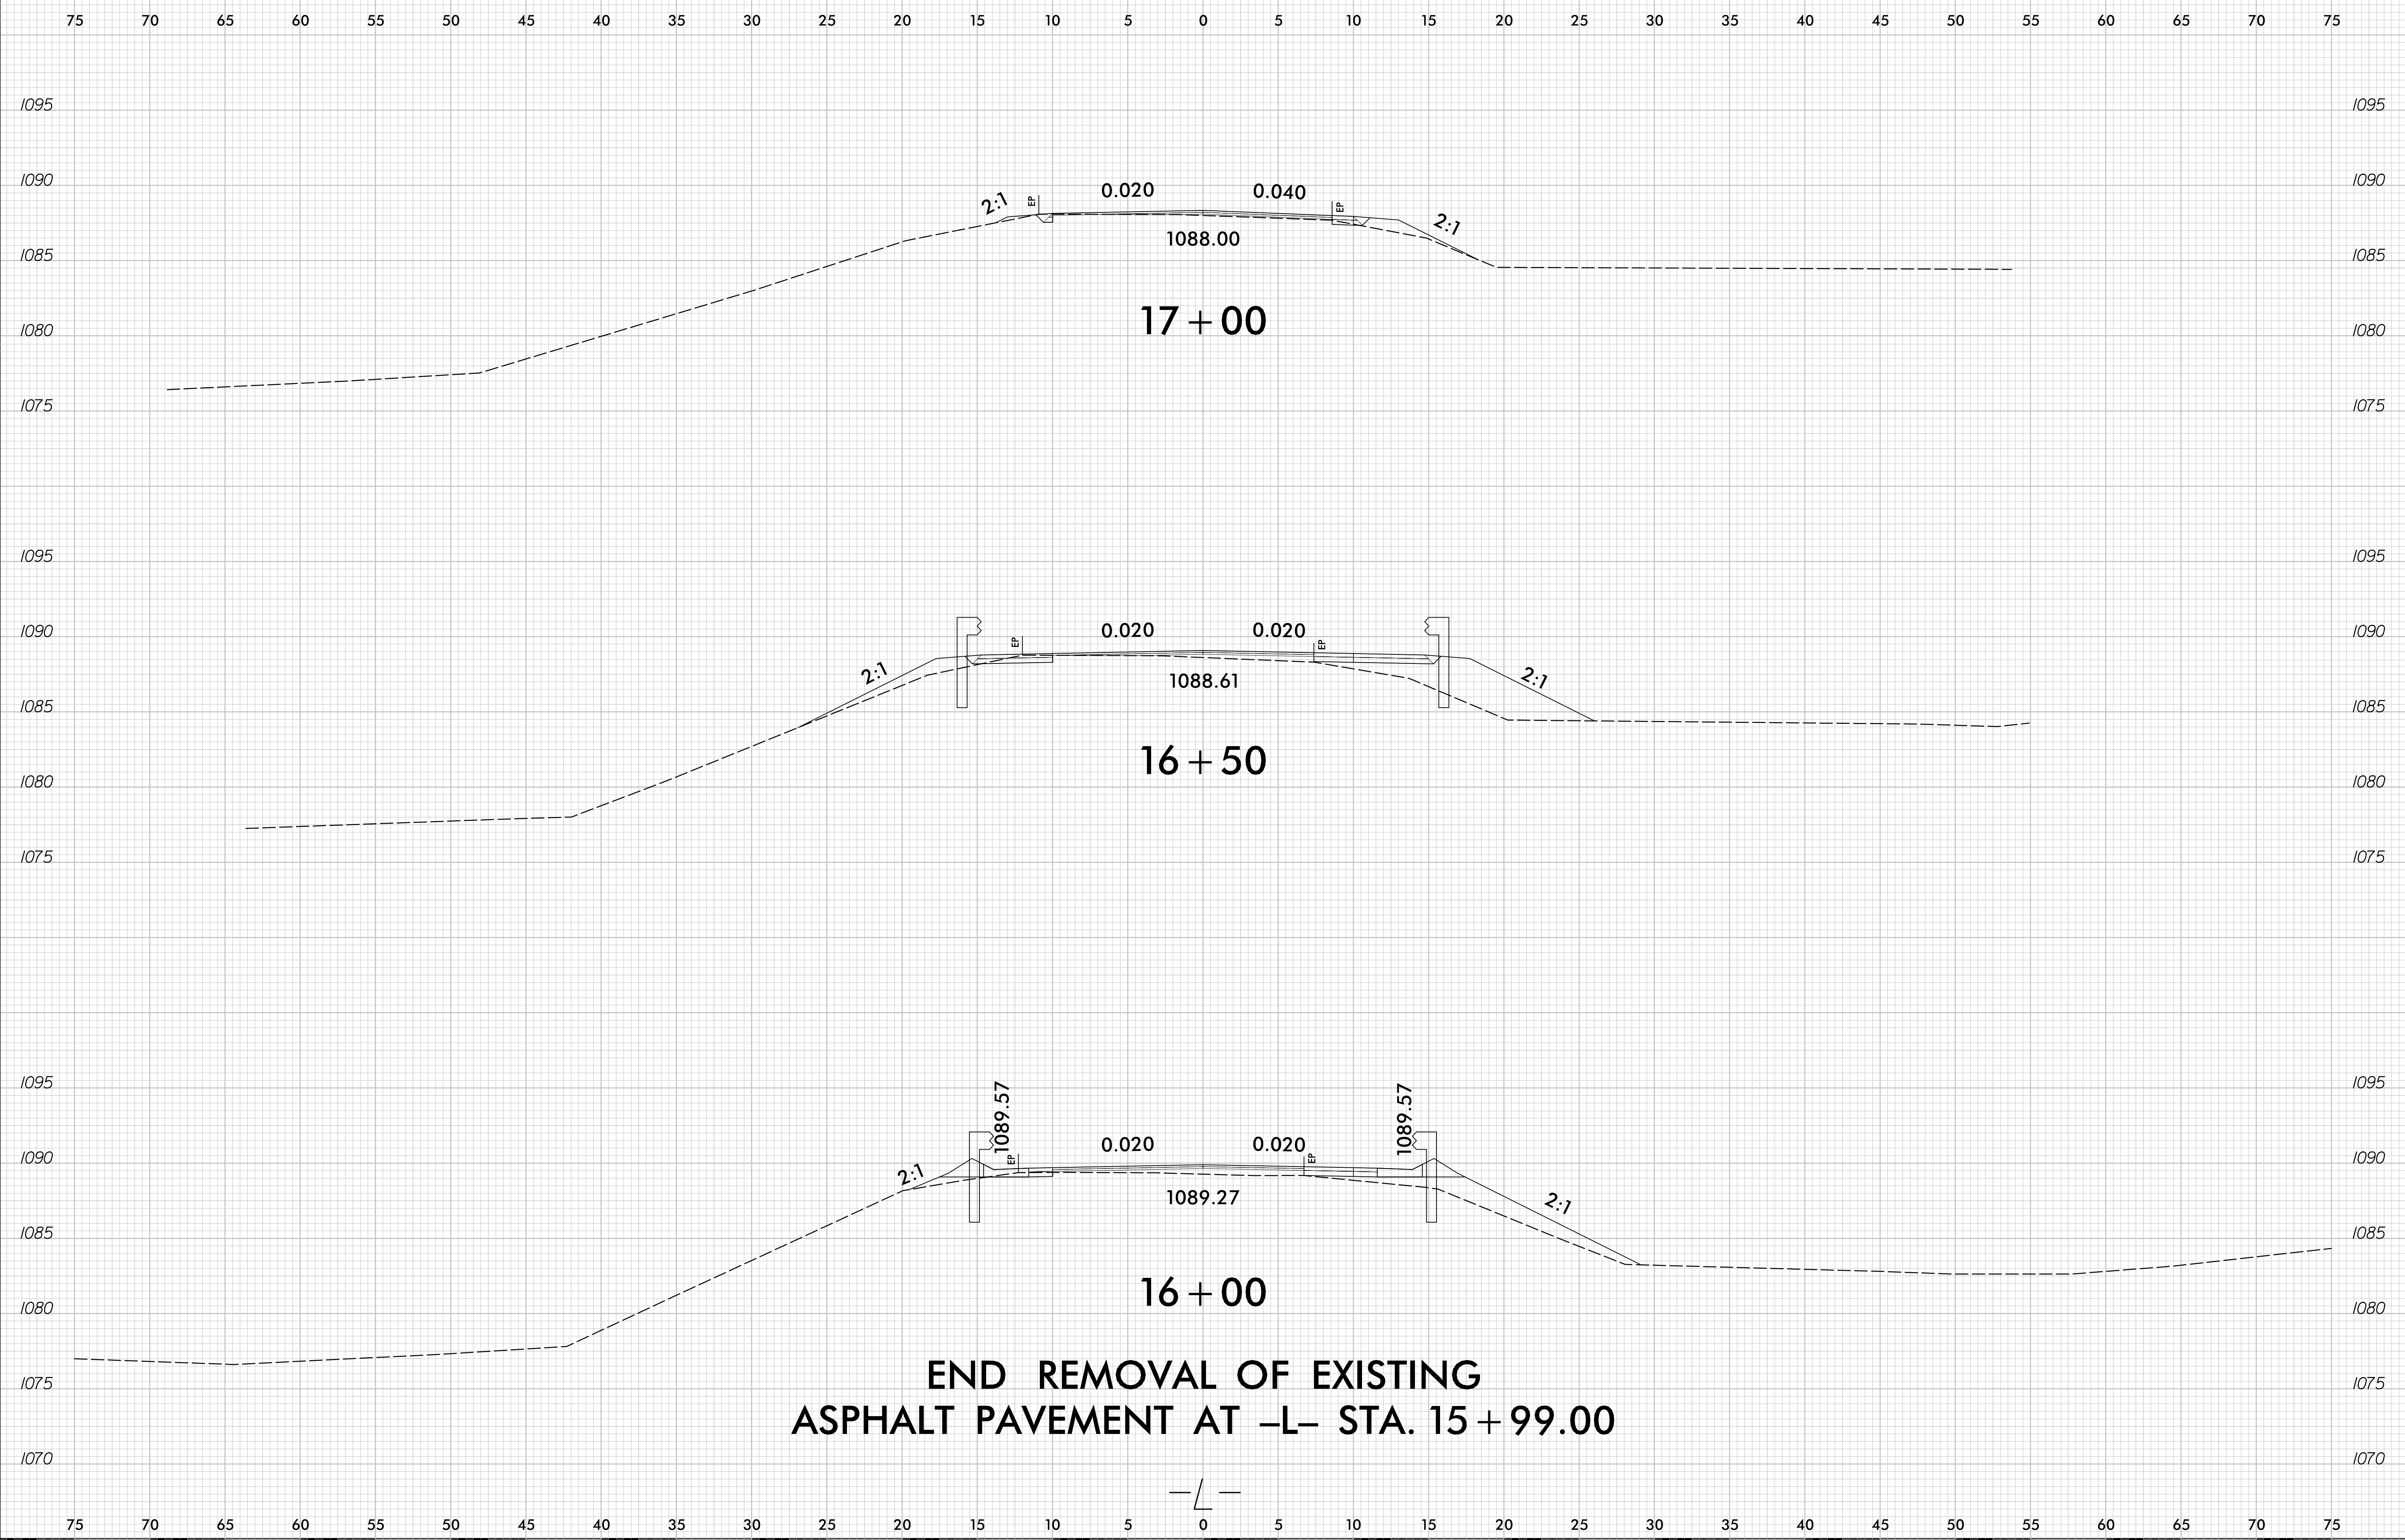

**END REMOVAL OF EXISTING  
ASPHALT PAVEMENT AT -L- STA. 15+99.00**

