


6/23/16

|         |                                |                  |
|---------|--------------------------------|------------------|
| 0 2.5 5 | PROJ. REFERENCE NO.<br>BR-0124 | SHEET NO.<br>X-9 |
|---------|--------------------------------|------------------|

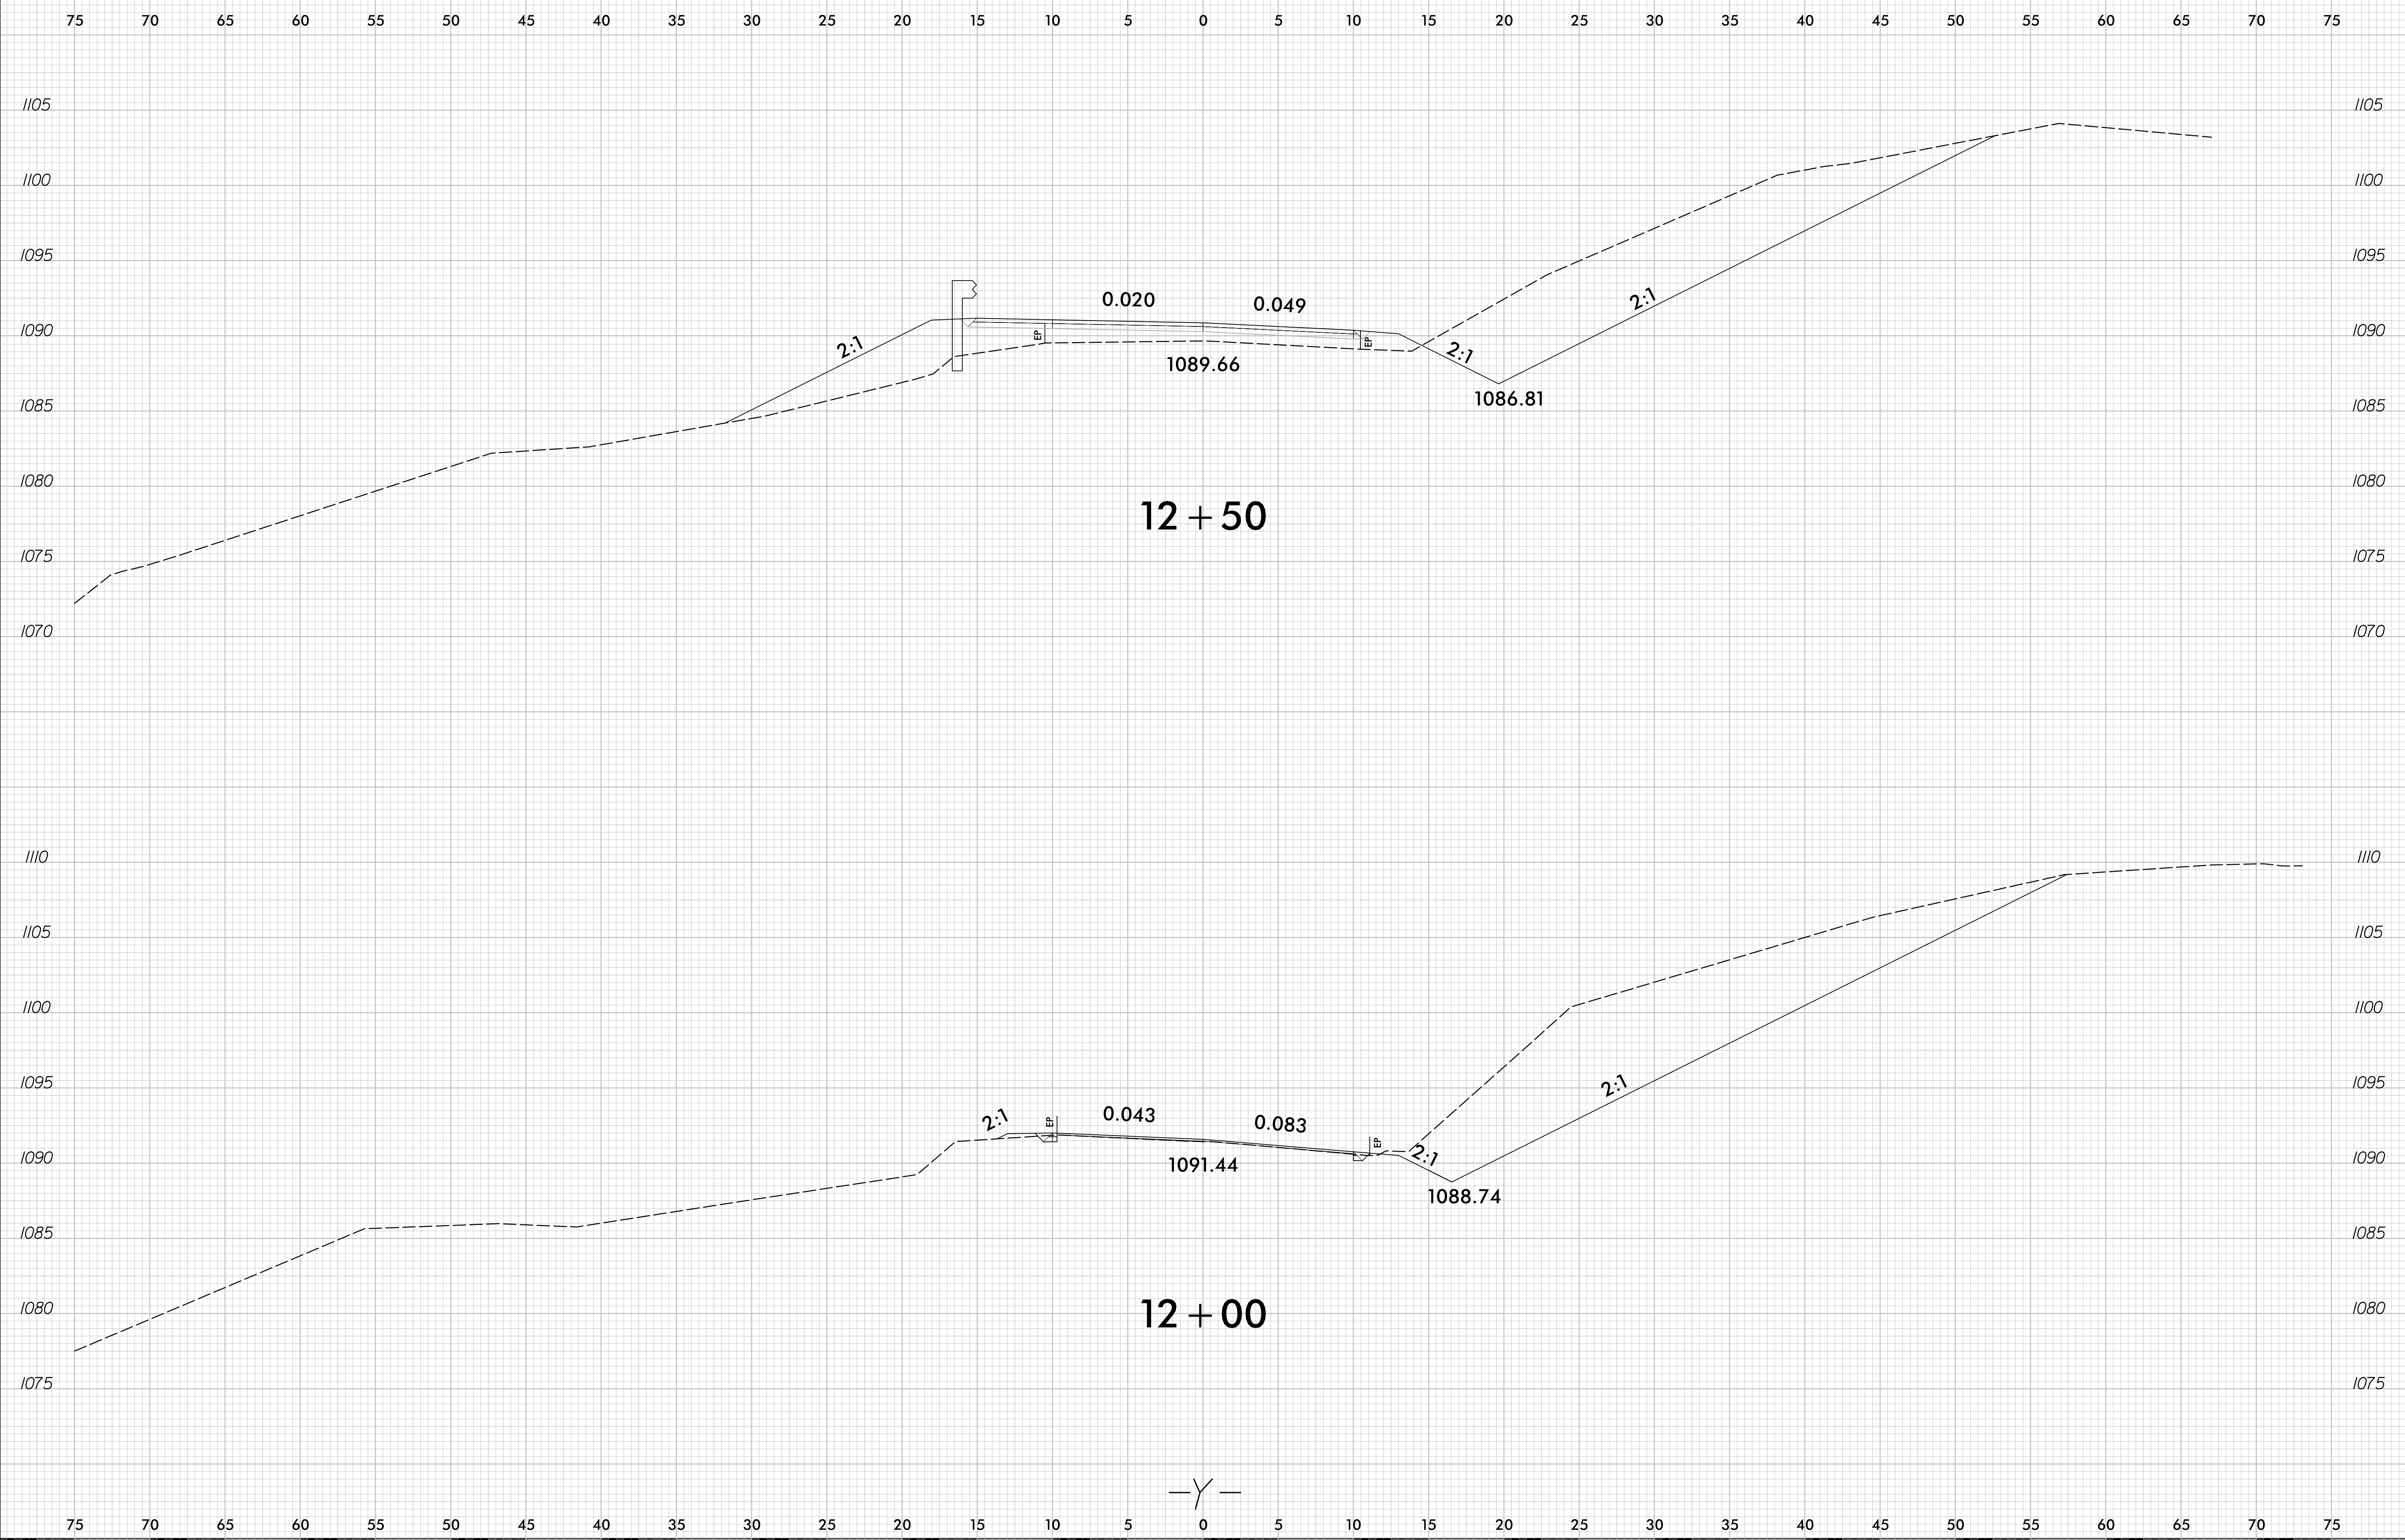

11/9/2020  
F:\Roadway\Corridor-Modeling\BR-0124\_rdy\_xpl.y.dgn  
Print