

REFERENCE: BR-0124

PROJECT: 67124

STATE OF NORTH CAROLINA
DEPARTMENT OF TRANSPORTATION
DIVISION OF HIGHWAYS
GEOTECHNICAL ENGINEERING UNIT

STRUCTURE
SUBSURFACE INVESTIGATION

COUNTY WILKES
PROJECT DESCRIPTION REPLACE BRDG #0166 ON
SR-1745 (SHUMATE MTN RD) over
W. PRONG ROARING RIVER

CONTENTS

| SHEET NO. | DESCRIPTION |
|-----------|------------------|
| 1 | TITLE SHEET |
| 2 | LEGEND (SOIL) |
| 3 | SITE PLAN |
| 4 | PROFILE |
| 5-8 | CROSS SECTIONS |
| 9-14 | BORE & CORE LOGS |
| 15-18 | CORE PHOTOS |

| STATE | STATE PROJECT REFERENCE NO. | SHEET NO. | TOTAL SHEETS |
|-------|-----------------------------|-----------|--------------|
| N.C. | BR-0124 | 1 | 18 |

CAUTION NOTICE

THE SUBSURFACE INFORMATION AND THE SUBSURFACE INVESTIGATION ON WHICH IT IS BASED WERE MADE FOR THE PURPOSE OF STUDY, PLANNING AND DESIGN, AND NOT FOR CONSTRUCTION OR PAY PURPOSES. THE VARIOUS FIELD BORING LOGS, ROCK CORES AND SOIL TEST DATA AVAILABLE MAY BE REVIEWED OR INSPECTED IN RALEIGH BY CONTACTING THE N. C. DEPARTMENT OF TRANSPORTATION, GEOTECHNICAL ENGINEERING UNIT AT (919) 707-6850. THE SUBSURFACE PLANS AND REPORTS, FIELD BORING LOGS, ROCK CORES AND SOIL TEST DATA ARE NOT PART OF THE CONTRACT.

GENERAL SOIL AND ROCK STRATA DESCRIPTIONS AND INDICATED BOUNDARIES ARE BASED ON A GEOTECHNICAL INTERPRETATION OF ALL AVAILABLE SUBSURFACE DATA AND MAY NOT NECESSARILY REFLECT THE ACTUAL SUBSURFACE CONDITIONS BETWEEN BORINGS OR BETWEEN SAMPLED STRATA WITHIN THE BOREHOLE. THE LABORATORY SAMPLE DATA AND THE IN SITU (IN-PLACE) TEST DATA CAN BE RELIED ON ONLY TO THE DEGREE OF RELIABILITY INHERENT IN THE STANDARD TEST METHOD. THE OBSERVED WATER LEVELS OR SOIL MOISTURE CONDITIONS INDICATED IN THE SUBSURFACE INVESTIGATIONS ARE AS RECORDED AT THE TIME OF THE INVESTIGATION. THESE WATER LEVELS OR SOIL MOISTURE CONDITIONS MAY VARY CONSIDERABLY WITH TIME ACCORDING TO CLIMATIC CONDITIONS INCLUDING TEMPERATURES, PRECIPITATION AND WIND, AS WELL AS OTHER NON-CLIMATIC FACTORS.

THE BIDDER OR CONTRACTOR IS CAUTIONED THAT DETAILS SHOWN ON THE SUBSURFACE PLANS ARE PRELIMINARY ONLY AND IN MANY CASES THE FINAL DESIGN DETAILS ARE DIFFERENT. FOR BIDDING AND CONSTRUCTION PURPOSES, REFER TO THE CONSTRUCTION PLANS AND DOCUMENTS FOR FINAL DESIGN INFORMATION ON THIS PROJECT. THE DEPARTMENT DOES NOT WARRANT OR GUARANTEE THE SUFFICIENCY OR ACCURACY OF THE INVESTIGATION MADE, NOR THE INTERPRETATIONS MADE, OR OPINION OF THE DEPARTMENT AS TO THE TYPE OF MATERIALS AND CONDITIONS TO BE ENCOUNTERED. THE BIDDER OR CONTRACTOR IS CAUTIONED TO MAKE SUCH INDEPENDENT SUBSURFACE INVESTIGATIONS AS HE DEEMS NECESSARY TO SATISFY HIMSELF AS TO CONDITIONS TO BE ENCOUNTERED ON THE PROJECT. THE CONTRACTOR SHALL HAVE NO CLAIM FOR ADDITIONAL COMPENSATION OR FOR AN EXTENSION OF TIME FOR ANY REASON RESULTING FROM THE ACTUAL CONDITIONS ENCOUNTERED AT THE SITE DIFFERING FROM THOSE INDICATED IN THE SUBSURFACE INFORMATION.

- NOTES:
- THE INFORMATION CONTAINED HEREIN IS NOT IMPLIED OR GUARANTEED BY THE N. C. DEPARTMENT OF TRANSPORTATION AS ACCURATE NOR IS IT CONSIDERED PART OF THE PLANS, SPECIFICATIONS OR CONTRACT FOR THE PROJECT.
 - BY HAVING REQUESTED THIS INFORMATION, THE CONTRACTOR SPECIFICALLY WAIVES ANY CLAIMS FOR INCREASED COMPENSATION OR EXTENSION OF TIME BASED ON DIFFERENCES BETWEEN THE CONDITIONS INDICATED HEREIN AND THE ACTUAL CONDITIONS AT THE PROJECT SITE.

PERSONNEL

-NCDOT-

DC CHEEK

CJ COFFEY

CD JOHNSON


INVESTIGATED BY NCDOT GEU /DCE

DRAWN BY DC ELLIOTT

CHECKED BY JC KUHNE

SUBMITTED BY JC KUHNE

DATE _____

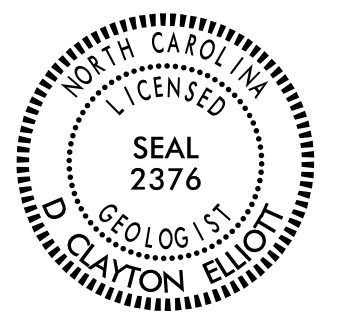

DocuSigned by:
D. Clayton Elliott 11/20/2019

FD421F60 SIGNATURE DATE

DOCUMENT NOT CONSIDERED FINAL
UNLESS ALL SIGNATURES COMPLETED

NORTH CAROLINA DEPARTMENT OF TRANSPORTATION
DIVISION OF HIGHWAYS
GEOTECHNICAL ENGINEERING UNIT
SUBSURFACE INVESTIGATION
SOIL AND ROCK LEGEND, TERMS, SYMBOLS, AND ABBREVIATIONS

| SOIL DESCRIPTION | | | | | | | | | | GRADATION | | | | | | | | | | ROCK DESCRIPTION | | | | | | | | | | TERMS AND DEFINITIONS | |
|---|
| <p>SOIL IS CONSIDERED UNCONSOLIDATED, SEMI-CONSOLIDATED, OR WEATHERED EARTH MATERIALS THAT CAN BE PENETRATED WITH A CONTINUOUS FLIGHT POWER AUGER AND YIELD LESS THAN 100 BLOWS PER FOOT ACCORDING TO THE STANDARD PENETRATION TEST (AASHTO T 206, ASTM D1586). SOIL CLASSIFICATION IS BASED ON THE AASHTO SYSTEM. BASIC DESCRIPTIONS GENERALLY INCLUDE THE FOLLOWING: CONSISTENCY, COLOR, TEXTURE, MOISTURE, AASHTO CLASSIFICATION, AND OTHER PERTINENT FACTORS SUCH AS MINERALOGICAL COMPOSITION, ANGULARITY, STRUCTURE, PLASTICITY, ETC. FOR EXAMPLE, <i>VERY STIFF, GRAY, SILTY CLAY, MOIST WITH INTERBEDDED FINE SAND LAYERS, HIGHLY PLASTIC, A-7-6</i></p> | | | | | | | | | | <p>WELL GRADED - INDICATES A GOOD REPRESENTATION OF PARTICLE SIZES FROM FINE TO COARSE. UNIFORMLY GRADED - INDICATES THAT SOIL PARTICLES ARE ALL APPROXIMATELY THE SAME SIZE. GAP-GRADED - INDICATES A MIXTURE OF UNIFORM PARTICLE SIZES OF TWO OR MORE SIZES.</p> | | | | | | | | | | <p>HARD ROCK IS NON-COASTAL PLAIN MATERIAL THAT WOULD YIELD SPT REFUSAL IF TESTED, AN INFERRED ROCK LINE INDICATES THE LEVEL AT WHICH NON-COASTAL PLAIN MATERIAL WOULD YIELD SPT REFUSAL. SPT REFUSAL IS PENETRATION BY A SPLIT SPOON SAMPLER EQUAL TO OR LESS THAN 0.1 FOOT PER 60 BLOWS IN NON-COASTAL PLAIN MATERIAL. THE TRANSITION BETWEEN SOIL AND ROCK IS OFTEN REPRESENTED BY A ZONE OF WEATHERED ROCK. ROCK MATERIALS ARE TYPICALLY DIVIDED AS FOLLOWS:</p> | | | | | | | | | | <p>ALLUVIUM (ALLUV.) - SOILS THAT HAVE BEEN TRANSPORTED BY WATER. AQUIFER - A WATER BEARING FORMATION OR STRATA. ARENACEOUS - APPLIED TO ROCKS THAT HAVE BEEN DERIVED FROM SAND OR THAT CONTAIN SAND. ARGILLACEOUS - APPLIED TO ALL ROCKS OR SUBSTANCES COMPOSED OF CLAY MINERALS, OR HAVING A NOTABLE PROPORTION OF CLAY IN THEIR COMPOSITION, SUCH AS SHALE, SLATE, ETC. ARTESIAN - GROUND WATER THAT IS UNDER SUFFICIENT PRESSURE TO RISE ABOVE THE LEVEL AT WHICH IT IS ENCOUNTERED, BUT WHICH DOES NOT NECESSARILY RISE TO OR ABOVE THE GROUND SURFACE. CALCAREOUS (CALC.) - SOILS THAT CONTAIN APPRECIABLE AMOUNTS OF CALCIUM CARBONATE. COLLUVIUM - ROCK FRAGMENTS MIXED WITH SOIL DEPOSITED BY GRAVITY ON SLOPE OR AT BOTTOM OF SLOPE. CORE RECOVERY (REC.) - TOTAL LENGTH OF ALL MATERIAL RECOVERED IN THE CORE BARREL DIVIDED BY TOTAL LENGTH OF CORE RUN AND EXPRESSED AS A PERCENTAGE. DIKE - A TABULAR BODY OF IGNEOUS ROCK THAT CUTS ACROSS THE STRUCTURE OF ADJACENT ROCKS OR CUTS MASSIVE ROCK. DIP - THE ANGLE AT WHICH A STRATUM OR ANY PLANAR FEATURE IS INCLINED FROM THE HORIZONTAL. DIP DIRECTION (DIP AZIMUTH) - THE DIRECTION OR BEARING OF THE HORIZONTAL TRACE OF THE LINE OF DIP, MEASURED CLOCKWISE FROM NORTH. FAULT - A FRACTURE OR FRACTURE ZONE ALONG WHICH THERE HAS BEEN DISPLACEMENT OF THE SIDES RELATIVE TO ONE ANOTHER PARALLEL TO THE FRACTURE. FISSILE - A PROPERTY OF SPLITTING ALONG CLOSELY SPACED PARALLEL PLANES. FLOAT - ROCK FRAGMENTS ON SURFACE NEAR THEIR ORIGINAL POSITION AND DISLOGGED FROM PARENT MATERIAL. FLOOD PLAIN (FP) - LAND BORDERING A STREAM, BUILT OF SEDIMENTS DEPOSITED BY THE STREAM. FORMATION (FM) - A MAPPABLE GEOLOGIC UNIT THAT CAN BE RECOGNIZED AND TRACED IN THE FIELD. JOINT - FRACTURE IN ROCK ALONG WHICH NO APPRECIABLE MOVEMENT HAS OCCURRED. LEDGE - A SHELF-LIKE RIDGE OR PROJECTION OF ROCK WHOSE THICKNESS IS SMALL COMPARED TO ITS LATERAL EXTENT. LENS - A BODY OF SOIL OR ROCK THAT THINS OUT IN ONE OR MORE DIRECTIONS. MOTTLED (MOT.) - IRREGULARLY MARKED WITH SPOTS OF DIFFERENT COLORS. MOTTLING IN SOILS USUALLY INDICATES POOR AERATION AND LACK OF GOOD DRAINAGE. PERCHED WATER - WATER MAINTAINED ABOVE THE NORMAL GROUND WATER LEVEL BY THE PRESENCE OF AN INTERVENING IMPERVIOUS STRATUM. RESIDUAL (RES.) SOIL - SOIL FORMED IN PLACE BY THE WEATHERING OF ROCK. ROCK QUALITY DESIGNATION (ROD) - A MEASURE OF ROCK QUALITY DESCRIBED BY TOTAL LENGTH OF ROCK SEGMENTS EQUAL TO OR GREATER THAN 4 INCHES DIVIDED BY THE TOTAL LENGTH OF CORE RUN AND EXPRESSED AS A PERCENTAGE. SAPROLITE (SAP.) - RESIDUAL SOIL THAT RETAINS THE RELIC STRUCTURE OR FABRIC OF THE PARENT ROCK. SILL - AN INTRUSIVE BODY OF IGNEOUS ROCK OF APPROXIMATELY UNIFORM THICKNESS AND RELATIVELY THIN COMPARED WITH ITS LATERAL EXTENT, THAT HAS BEEN EMPLACED PARALLEL TO THE BEDDING OR SCHISTOSITY OF THE INTRUDED ROCKS. SLICKENSIDE - POLISHED AND STRIATED SURFACE THAT RESULTS FROM FRICTION ALONG A FAULT OR SLIP PLANE. STANDARD PENETRATION TEST (PENETRATION RESISTANCE) (SPT) - NUMBER OF BLOWS (N OR BPF) OF A 140 LB. HAMMER FALLING 30 INCHES REQUIRED TO PRODUCE A PENETRATION OF 1 FOOT INTO SOIL WITH A 2 INCH OUTSIDE DIAMETER SPLIT SPOON SAMPLER. SPT REFUSAL IS PENETRATION EQUAL TO OR LESS THAN 0.1 FOOT PER 60 BLOWS. STRATA CORE RECOVERY (SREC.) - TOTAL LENGTH OF STRATA MATERIAL RECOVERED DIVIDED BY TOTAL LENGTH OF STRATUM AND EXPRESSED AS A PERCENTAGE. STRATA ROCK QUALITY DESIGNATION (SROD) - A MEASURE OF ROCK QUALITY DESCRIBED BY TOTAL LENGTH OF ROCK SEGMENTS WITHIN A STRATUM EQUAL TO OR GREATER THAN 4 INCHES DIVIDED BY THE TOTAL LENGTH OF STRATA AND EXPRESSED AS A PERCENTAGE. TOPSOIL (TS.) - SURFACE SOILS USUALLY CONTAINING ORGANIC MATTER.</p> | |
| <p style="text-align: center;">SOIL LEGEND AND AASHTO CLASSIFICATION</p> <table border="1" style="width: 100%; border-collapse: collapse;"> <thead> <tr> <th rowspan="2">GENERAL CLASS.</th> <th colspan="5">GRANULAR MATERIALS (≤ 35% PASSING #200)</th> <th colspan="5">SILT-CLAY MATERIALS (> 35% PASSING #200)</th> <th colspan="5">ORGANIC MATERIALS</th> </tr> <tr> <td colspan="10">PI OF A-7-5 SUBGROUP IS ≤ LL - 30 ; PI OF A-7-6 SUBGROUP IS > LL - 30</td> <td colspan="10"></td> <td colspan="10"></td> <td colspan="10"></td> </tr> <tr> <td colspan="10"> <p style="text-align: center;">CONSISTENCY OR DENSENESS</p> <table border="1" style="width: 100%; border-collapse: collapse;"> <thead> <tr> <th>PRIMARY SOIL TYPE</th> <th>COMPACTNESS OR CONSISTENCY</th> <th>RANGE OF STANDARD PENETRATION RESISTANCE (N-VALUE)</th> <th>RANGE OF UNCONFINED COMPRESSIVE STRENGTH (TONS/FT²)</th> </tr> </thead> <tbody> <tr> <td>GENERALLY GRANULAR MATERIAL (NON-COHESIVE)</td> <td>VERY LOOSE LOOSE MEDIUM DENSE DENSE VERY DENSE</td> <td>< 4 4 TO 10 10 TO 30 30 TO 50 > 50</td> <td>N/A</td> </tr> <tr> <td>GENERALLY SILT-CLAY MATERIAL (COHESIVE)</td> <td>VERY SOFT SOFT MEDIUM STIFF STIFF VERY STIFF HARD</td> <td>< 2 2 TO 4 4 TO 8 8 TO 15 15 TO 30 > 30</td> <td>< 0.25 0.25 TO 0.5 0.5 TO 1.0 1 TO 2 2 TO 4 > 4</td> </tr> </tbody> </table> </td> <td colspan="10"> <p style="text-align: center;">MISCELLANEOUS SYMBOLS</p> <table border="1" style="width: 100%; border-collapse: collapse;"> <tbody> <tr> <td></td> <td>ROADWAY EMBANKMENT (RE) WITH SOIL DESCRIPTION</td> <td></td> <td>DIP & DIP DIRECTION OF ROCK STRUCTURES</td> <td></td> <td>SLOPE INDICATOR INSTALLATION</td> </tr> <tr> <td></td> <td>SOIL SYMBOL</td> <td></td> <td>TEST BORING</td> <td></td> <td>CONE PENETROMETER TEST</td> </tr> <tr> <td></td> <td>ARTIFICIAL FILL (AF) OTHER THAN ROADWAY EMBANKMENT</td> <td></td> <td>AUGER BORING</td> <td></td> <td>CORE BORING</td> </tr> <tr> <td></td> <td>INFERRED SOIL BOUNDARY</td> <td></td> <td>MONITORING WELL</td> <td></td> <td>SOUNDING ROD</td> </tr> <tr> <td></td> <td>INFERRED ROCK LINE</td> <td></td> <td>TEST BORING WITH CORE</td> <td></td> <td>SPT N-VALUE</td> </tr> <tr> <td></td> <td>ALLUVIAL SOIL BOUNDARY</td> <td></td> <td>PIEZOMETER INSTALLATION</td> <td></td> <td></td> </tr> </tbody> </table> </td> <td colspan="10"> <p style="text-align: center;">ROCK HARDNESS</p> <table border="1" style="width: 100%; border-collapse: collapse;"> <tbody> <tr> <td>VERY HARD</td> <td>CANNOT BE SCRATCHED BY KNIFE OR SHARP PICK. BREAKING OF HAND SPECIMENS REQUIRES SEVERAL HARD BLOWS OF THE GEOLOGIST'S PICK.</td> </tr> <tr> <td>HARD</td> <td>CAN BE SCRATCHED BY KNIFE OR PICK ONLY WITH DIFFICULTY. HARD HAMMER BLOWS REQUIRED TO DETACH HAND SPECIMEN.</td> </tr> <tr> <td>MODERATELY HARD</td> <td>CAN BE SCRATCHED BY KNIFE OR PICK. GOUGES OR GROOVES TO 0.25 INCHES DEEP CAN BE EXCAVATED BY HARD BLOW OF A GEOLOGIST'S PICK. HAND SPECIMENS CAN BE DETACHED BY MODERATE BLOWS.</td> </tr> <tr> <td>MEDIUM HARD</td> <td>CAN BE GROOVED OR GOUGED 0.05 INCHES DEEP BY FIRM PRESSURE OF KNIFE OR PICK POINT. CAN BE EXCAVATED IN SMALL CHIPS TO PIECES 1 INCH MAXIMUM SIZE BY HARD BLOWS OF THE POINT OF A GEOLOGIST'S PICK.</td> </tr> <tr> <td>SOFT</td> <td>CAN BE GROOVED OR GOUGED READILY BY KNIFE OR PICK. CAN BE EXCAVATED IN FRAGMENTS FROM CHIPS TO SEVERAL INCHES IN SIZE BY MODERATE BLOWS OF A PICK POINT. SMALL, THIN PIECES CAN BE BROKEN BY FINGER PRESSURE.</td> </tr> <tr> <td>VERY SOFT</td> <td>CAN BE CARVED WITH KNIFE. CAN BE EXCAVATED READILY WITH POINT OF PICK. PIECES 1 INCH OR MORE IN THICKNESS CAN BE BROKEN BY FINGER PRESSURE. CAN BE SCRATCHED READILY BY FINGER NAIL.</td> </tr> </tbody> </table> </td> <td colspan="10"> <p style="text-align: center;">RECOMMENDATION SYMBOLS</p> <table border="1" style="width: 100%; border-collapse: collapse;"> <tbody> <tr> <td></td> <td>UNDERCUT</td> <td></td> <td>UNCLASSIFIED EXCAVATION - UNSUITABLE WASTE</td> <td></td> <td>UNCLASSIFIED EXCAVATION - ACCEPTABLE, BUT NOT TO BE USED IN THE TOP 3 FEET OF EMBANKMENT OR BACKFILL</td> </tr> <tr> <td></td> <td>SHALLOW UNDERCUT</td> <td></td> <td>UNCLASSIFIED EXCAVATION - ACCEPTABLE DEGRADABLE ROCK</td> <td></td> <td></td> </tr> </tbody> </table> </td> <td colspan="10"> <p style="text-align: center;">ABBREVIATIONS</p> <table border="1" style="width: 100%; border-collapse: collapse;"> <tbody> <tr> <td>AR - AUGER REFUSAL</td> <td>MED. - MEDIUM</td> <td>VST - VANE SHEAR TEST</td> </tr> <tr> <td>BT - BORING TERMINATED</td> <td>MICA - MICACEOUS</td> <td>WEA. - WEATHERED</td> </tr> <tr> <td>CL - CLAY</td> <td>MOD. - MODERATELY</td> <td>UNIT WEIGHT</td> </tr> <tr> <td>CPT - COY PENETRATION TEST</td> <td>NP - NON PLASTIC</td> <td>DRY UNIT WEIGHT</td> </tr> <tr> <td>CSE - COARSE</td> <td>ORG. - ORGANIC</td> <td>SAMPLE ABBREVIATIONS</td> </tr> <tr> <td>DMT - DILATOMETER TEST</td> <td>PMT - PRESSUREMETER TEST</td> <td>S - BULK</td> </tr> <tr> <td>DPT - DYNAMIC PENETRATION TEST</td> <td>SAP. - SAPROLITIC</td> <td>SS - SPLIT SPOON</td> </tr> <tr> <td>e - VOID RATIO</td> <td>SD. - SAND, SANDY</td> <td>ST - SHELBY TUBE</td> </tr> <tr> <td>F - FINE</td> <td>SL. - SILTY, SILTY</td> <td>RS - ROCK</td> </tr> <tr> <td>FOSS. - FOSSILIFEROUS</td> <td>SLI. - SLIGHTLY</td> <td>RT - RECOMPACTED TRIAXIAL</td> </tr> <tr> <td>FRAC. - FRACTURED, FRACTURES</td> <td>TCR - TRICONE REFUSAL</td> <td>CBR - CALIFORNIA BEARING RATIO</td> </tr> <tr> <td>FRAGS. - FRAGMENTS</td> <td>W - MOISTURE CONTENT</td> <td></td> </tr> <tr> <td>HI. - HIGHLY</td> <td>V - VERY</td> <td></td> </tr> </tbody> </table> </td> <td colspan="10"> <p style="text-align: center;">EQUIPMENT USED ON SUBJECT PROJECT</p> <table border="1" style="width: 100%; border-collapse: collapse;"> <tbody> <tr> <td>DRILL UNITS:</td> <td>ADVANCING TOOLS:</td> <td>HAMMER TYPE:</td> </tr> <tr> <td><input checked="" type="checkbox"/> CME-45C</td> <td><input type="checkbox"/> CLAY BITS</td> <td><input checked="" type="checkbox"/> AUTOMATIC <input type="checkbox"/> MANUAL</td> </tr> <tr> <td><input type="checkbox"/> CME-55</td> <td><input type="checkbox"/> 6" CONTINUOUS FLIGHT AUGER</td> <td>CORE SIZE:</td> </tr> <tr> <td><input type="checkbox"/> CME-550</td> <td><input type="checkbox"/> 8" HOLLOW AUGERS</td> <td><input type="checkbox"/> -B <input type="checkbox"/> -H</td> </tr> <tr> <td><input type="checkbox"/> VANE SHEAR TEST</td> <td><input type="checkbox"/> HARD FACED FINGER BITS</td> <td><input checked="" type="checkbox"/> -N NXWL</td> </tr> <tr> <td><input type="checkbox"/> PORTABLE HOIST</td> <td><input type="checkbox"/> TUNG.-CARBIDE INSERTS</td> <td>HAND TOOLS:</td> </tr> <tr> <td><input type="checkbox"/></td> <td><input checked="" type="checkbox"/> CASING <input checked="" type="checkbox"/> W/ ADVANCER</td> <td><input type="checkbox"/> POST HOLE DIGGER</td> </tr> <tr> <td><input type="checkbox"/></td> <td><input type="checkbox"/> TRICONE _____ * STEEL TEETH</td> <td><input type="checkbox"/> HAND AUGER</td> </tr> <tr> <td><input type="checkbox"/></td> <td><input type="checkbox"/> TRICONE _____ * TUNG.-CARB.</td> <td><input type="checkbox"/> SOUNDING ROD</td> </tr> <tr> <td><input type="checkbox"/></td> <td><input type="checkbox"/> CORE BIT</td> <td><input type="checkbox"/> VANE SHEAR TEST</td> </tr> <tr> <td><input type="checkbox"/></td> <td></td> <td></td> </tr> </tbody> </table> </td> <td colspan="10"> <p style="text-align: center;">TEXTURE OR GRAIN SIZE</p> <table border="1" style="width: 100%; border-collapse: collapse;"> <thead> <tr> <th>U.S. STD. SIEVE SIZE OPENING (MM)</th> <th>4</th> <th>10</th> <th>40</th> <th>60</th> <th>200</th> <th>270</th> </tr> </thead> <tbody> <tr> <td></td> <td>4.76</td> <td>2.00</td> <td>0.42</td> <td>0.25</td> <td>0.075</td> <td>0.053</td> </tr> <tr> <td>BOULDER (BLDR.)</td> <td></td> <td></td> <td></td> <td></td> <td></td> <td></td> </tr> <tr> <td>COBBLE (COB.)</td> <td></td> <td></td> <td></td> <td></td> <td></td> <td></td> </tr> <tr> <td>GRAVEL (GR.)</td> <td></td> <td></td> <td></td> <td></td> <td></td> <td></td> </tr> <tr> <td>COARSE SAND (CSE, SD.)</td> <td></td> <td></td> <td></td> <td></td> <td></td> <td></td> </tr> <tr> <td>FINE SAND (F SD.)</td> <td></td> <td></td> <td></td> <td></td> <td></td> <td></td> </tr> <tr> <td>SILT (SL.)</td> <td></td> <td></td> <td></td> <td></td> <td></td> <td></td> </tr> <tr> <td>CLAY (CL.)</td> <td></td> <td></td> <td></td> <td></td> <td></td> <td></td> </tr> <tr> <td>GRAIN SIZE</td> <td>305</td> <td>75</td> <td>2.0</td> <td>0.25</td> <td>0.05</td> <td>0.005</td> </tr> <tr> <td>SIZE IN.</td> <td>12</td> <td>3</td> <td></td> <td></td> <td></td> <td></td> </tr> </tbody> </table> </td> <td colspan="10"> <p style="text-align: center;">SOIL MOISTURE - CORRELATION OF TERMS</p> <table border="1" style="width: 100%; border-collapse: collapse;"> <thead> <tr> <th>SOIL MOISTURE SCALE (ATTERBERG LIMITS)</th> <th>FIELD MOISTURE DESCRIPTION</th> <th>GUIDE FOR FIELD MOISTURE DESCRIPTION</th> </tr> </thead> <tbody> <tr> <td>LL - LIQUID LIMIT</td> <td>- SATURATED - (SAT.)</td> <td>USUALLY LIQUID; VERY WET, USUALLY FROM BELOW THE GROUND WATER TABLE</td> </tr> <tr> <td>PL - PLASTIC LIMIT</td> <td>- WET - (W)</td> <td>SEMISOLID; REQUIRES DRYING TO ATTAIN OPTIMUM MOISTURE</td> </tr> <tr> <td>OM - OPTIMUM MOISTURE SHRINKAGE LIMIT</td> <td>- MOIST - (M)</td> <td>SOLID; AT OR NEAR OPTIMUM MOISTURE</td> </tr> <tr> <td>SL - SHRINKAGE LIMIT</td> <td>- DRY - (D)</td> <td>REQUIRES ADDITIONAL WATER TO ATTAIN OPTIMUM MOISTURE</td> </tr> </tbody> </table> </td> <td colspan="10"> <p style="text-align: center;">PLASTICITY</p> <table border="1" style="width: 100%; border-collapse: collapse;"> <thead> <tr> <th>NON PLASTIC</th> <th>PLASTICITY INDEX (PI)</th> <th>DRY STRENGTH</th> </tr> </thead> <tbody> <tr> <td>SLIGHTLY PLASTIC</td> <td>0-5</td> <td>VERY LOW</td> </tr> <tr> <td>MODERATELY PLASTIC</td> <td>6-15</td> <td>SLIGHT</td> </tr> <tr> <td>HIGHLY PLASTIC</td> <td>16-25</td> <td>MEDIUM</td> </tr> <tr> <td></td> <td>26 OR MORE</td> <td>HIGH</td> </tr> </tbody> </table> </td> <td colspan="10"> <p style="text-align: center;">COLOR</p> <p>DESCRIPTIONS MAY INCLUDE COLOR OR COLOR COMBINATIONS (TAN, RED, YELLOW-BROWN, BLUE-GRAY). MODIFIERS SUCH AS LIGHT, DARK, STREAKED, ETC. ARE USED TO DESCRIBE APPEARANCE.</p> </td> <td colspan="10"> <p style="text-align: center;">FRACTURE SPACING</p> <table border="1" style="width: 100%; border-collapse: collapse;"> <thead> <tr> <th>TERM</th> <th>SPACING</th> </tr> </thead> <tbody> <tr> <td>VERY WIDE</td> <td>MORE THAN 10 FEET</td> </tr> <tr> <td>WIDE</td> <td>3 TO 10 FEET</td> </tr> <tr> <td>MODERATELY CLOSE</td> <td>1 TO 3 FEET</td> </tr> <tr> <td>CLOSE</td> <td>0.16 TO 1 FOOT</td> </tr> <tr> <td>VERY CLOSE</td> <td>LESS THAN 0.16 FEET</td> </tr> </tbody> </table> </td> <td colspan="10"> <p style="text-align: center;">BEDDING</p> <table border="1" style="width: 100%; border-collapse: collapse;"> <thead> <tr> <th>TERM</th> <th>THICKNESS</th> </tr> </thead> <tbody> <tr> <td>VERY THICKLY BEDDED</td> <td>4 FEET</td> </tr> <tr> <td>THICKLY BEDDED</td> <td>1.5 - 4 FEET</td> </tr> <tr> <td>THINLY BEDDED</td> <td>0.16 - 1.5 FEET</td> </tr> <tr> <td>VERY THINLY BEDDED</td> <td>0.03 - 0.16 FEET</td> </tr> <tr> <td>THICKLY LAMINATED</td> <td>0.008 - 0.03 FEET</td> </tr> <tr> <td>THINLY LAMINATED</td> <td>< 0.008 FEET</td> </tr> </tbody> </table> </td> <td colspan="10"> <p style="text-align: center;">INDURATION</p> <table border="1" style="width: 100%; border-collapse: collapse;"> <tbody> <tr> <td>FRIABLE</td> <td>RUBBING WITH FINGER FREES NUMEROUS GRAINS; GENTLE BLOW BY HAMMER DISINTEGRATES SAMPLE.</td> </tr> <tr> <td>MODERATELY INDURATED</td> <td>GRAINS CAN BE SEPARATED FROM SAMPLE WITH STEEL PROBE; BREAKS EASILY WHEN HIT WITH HAMMER.</td> </tr> <tr> <td>INDURATED</td> <td>GRAINS ARE DIFFICULT TO SEPARATE WITH STEEL PROBE; DIFFICULT TO BREAK WITH HAMMER.</td> </tr> <tr> <td>EXTREMELY INDURATED</td> <td>SHARP HAMMER BLOWS REQUIRED TO BREAK SAMPLE; SAMPLE BREAKS ACROSS GRAINS.</td> </tr> </tbody> </table> </td> <td colspan="10"> <p style="text-align: center;">FRAC. MARK: -BM-1- ; N--932585 E--1381916 BL STA. 8+52.80, 20.74' RT, R.R. SPIKE IN 18" DIA. TULIP POPLAR & @ ~ -L- STA 13+53, 31' RT ELEVATION: = 1088.50 FEET</p> <p style="text-align: center;">NOTES: FIAD - FILLED IMMEDIATELY AFTER DRILLING</p> </td> </tr> </tbody> </table> | | | | | | | | | | GENERAL CLASS. | GRANULAR MATERIALS (≤ 35% PASSING #200) | | | | | SILT-CLAY MATERIALS (> 35% PASSING #200) | | | | | ORGANIC MATERIALS | | | | | A-1 | A-1-a | A-1-b | A-2 | A-3 | A-4 | A-5 | A-6 | A-7 | A-7-a | A-7-b | A-7-c | A-1, A-2 | A-3 | A-4, A-5 | A-6, A-7 | GROUP CLASS. | A-1-a | A-1-b | A-2 | A-2-4 | A-2-5 | A-2-6 | A-2-7 | A-4 | A-5 | A-6 | A-7 | A-7-a | A-7-b | A-7-c | A-1, A-2 | A-3 | A-4, A-5 | A-6, A-7 | SYMBOL | | | | | | | | | | | | | | | | | | | % PASSING | 50 MX | 30 MX | 15 MX | 25 MX | 50 MX | 10 MN | 35 MX | 35 MX | 35 MX | 35 MX | 35 MX | 35 MN | 36 MN | 36 MN | 36 MN | 36 MN | 36 MN | 36 MN | MATERIAL PASSING #40 | LL | PI | 6 MX | NP | 40 MX | 41 MN | 40 MX | 41 MN | 40 MX | 41 MN | 40 MX | 41 MN | 40 MX | 41 MN | 40 MX | 41 MN | 40 MX | 41 MN | 40 MX | GROUP INDEX | 0 | 0 | 0 | 0 | 0 | 4 MX | 8 MX | 12 MX | 16 MX | 16 MX | 16 MX | 16 MX | 16 MX | 16 MX | 16 MX | 16 MX | 16 MX | 16 MX | 16 MX | USUAL TYPES OF MAJOR MATERIALS | STONE FRAGS. GRAVEL, AND SAND | FINE SAND | SILTY OR CLAYEY GRAVEL AND SAND | SILTY SOILS | CLAYEY SOILS | SOILS WITH LITTLE OR MODERATE AMOUNTS OF ORGANIC MATTER | HIGHLY ORGANIC SOILS | | | | | | | | | | | | | GEN. RATING AS SUBGRADE | EXCELLENT TO GOOD | | | | | FAIR TO POOR | | | | | FAIR TO POOR | | | | | POOR | | | | | UNSATURABLE | | | | | PI OF A-7-5 SUBGROUP IS ≤ LL - 30 ; PI OF A-7-6 SUBGROUP IS > LL - 30 | |<p style="text-align: center;">CONSISTENCY OR DENSENESS</p> <table border="1" style="width: 100%; border-collapse: collapse;"> <thead> <tr> <th>PRIMARY SOIL TYPE</th> <th>COMPACTNESS OR CONSISTENCY</th> <th>RANGE OF STANDARD PENETRATION RESISTANCE (N-VALUE)</th> <th>RANGE OF UNCONFINED COMPRESSIVE STRENGTH (TONS/FT²)</th> </tr> </thead> <tbody> <tr> <td>GENERALLY GRANULAR MATERIAL (NON-COHESIVE)</td> <td>VERY LOOSE LOOSE MEDIUM DENSE DENSE VERY DENSE</td> <td>< 4 4 TO 10 10 TO 30 30 TO 50 > 50</td> <td>N/A</td> </tr> <tr> <td>GENERALLY SILT-CLAY MATERIAL (COHESIVE)</td> <td>VERY SOFT SOFT MEDIUM STIFF STIFF VERY STIFF HARD</td> <td>< 2 2 TO 4 4 TO 8 8 TO 15 15 TO 30 > 30</td> <td>< 0.25 0.25 TO 0.5 0.5 TO 1.0 1 TO 2 2 TO 4 > 4</td> </tr> </tbody> </table> | | | | | | | | | | PRIMARY SOIL TYPE | COMPACTNESS OR CONSISTENCY | RANGE OF STANDARD PENETRATION RESISTANCE (N-VALUE) | RANGE OF UNCONFINED COMPRESSIVE STRENGTH (TONS/FT ²) | GENERALLY GRANULAR MATERIAL (NON-COHESIVE) | VERY LOOSE LOOSE MEDIUM DENSE DENSE VERY DENSE | < 4 4 TO 10 10 TO 30 30 TO 50 > 50 | N/A | GENERALLY SILT-CLAY MATERIAL (COHESIVE) | VERY SOFT SOFT MEDIUM STIFF STIFF VERY STIFF HARD | < 2 2 TO 4 4 TO 8 8 TO 15 15 TO 30 > 30 | < 0.25 0.25 TO 0.5 0.5 TO 1.0 1 TO 2 2 TO 4 > 4 | <p style="text-align: center;">MISCELLANEOUS SYMBOLS</p> <table border="1" style="width: 100%; border-collapse: collapse;"> <tbody> <tr> <td></td> <td>ROADWAY EMBANKMENT (RE) WITH SOIL DESCRIPTION</td> <td></td> <td>DIP & DIP DIRECTION OF ROCK STRUCTURES</td> <td></td> <td>SLOPE INDICATOR INSTALLATION</td> </tr> <tr> <td></td> <td>SOIL SYMBOL</td> <td></td> <td>TEST BORING</td> <td></td> <td>CONE PENETROMETER TEST</td> </tr> <tr> <td></td> <td>ARTIFICIAL FILL (AF) OTHER THAN ROADWAY EMBANKMENT</td> <td></td> <td>AUGER BORING</td> <td></td> <td>CORE BORING</td> </tr> <tr> <td></td> <td>INFERRED SOIL BOUNDARY</td> <td></td> <td>MONITORING WELL</td> <td></td> <td>SOUNDING ROD</td> </tr> <tr> <td></td> <td>INFERRED ROCK LINE</td> <td></td> <td>TEST BORING WITH CORE</td> <td></td> <td>SPT N-VALUE</td> </tr> <tr> <td></td> <td>ALLUVIAL SOIL BOUNDARY</td> <td></td> <td>PIEZOMETER INSTALLATION</td> <td></td> <td></td> </tr> </tbody> </table> | | | | | | | | | | | ROADWAY EMBANKMENT (RE) WITH SOIL DESCRIPTION | | DIP & DIP DIRECTION OF ROCK STRUCTURES | | SLOPE INDICATOR INSTALLATION | | SOIL SYMBOL | | TEST BORING | | CONE PENETROMETER TEST | | ARTIFICIAL FILL (AF) OTHER THAN ROADWAY EMBANKMENT | | AUGER BORING | | CORE BORING | | INFERRED SOIL BOUNDARY | | MONITORING WELL | | SOUNDING ROD | | INFERRED ROCK LINE | | TEST BORING WITH CORE | | SPT N-VALUE | | ALLUVIAL SOIL BOUNDARY | | PIEZOMETER INSTALLATION | | | <p style="text-align: center;">ROCK HARDNESS</p> <table border="1" style="width: 100%; border-collapse: collapse;"> <tbody> <tr> <td>VERY HARD</td> <td>CANNOT BE SCRATCHED BY KNIFE OR SHARP PICK. BREAKING OF HAND SPECIMENS REQUIRES SEVERAL HARD BLOWS OF THE GEOLOGIST'S PICK.</td> </tr> <tr> <td>HARD</td> <td>CAN BE SCRATCHED BY KNIFE OR PICK ONLY WITH DIFFICULTY. HARD HAMMER BLOWS REQUIRED TO DETACH HAND SPECIMEN.</td> </tr> <tr> <td>MODERATELY HARD</td> <td>CAN BE SCRATCHED BY KNIFE OR PICK. GOUGES OR GROOVES TO 0.25 INCHES DEEP CAN BE EXCAVATED BY HARD BLOW OF A GEOLOGIST'S PICK. HAND SPECIMENS CAN BE DETACHED BY MODERATE BLOWS.</td> </tr> <tr> <td>MEDIUM HARD</td> <td>CAN BE GROOVED OR GOUGED 0.05 INCHES DEEP BY FIRM PRESSURE OF KNIFE OR PICK POINT. CAN BE EXCAVATED IN SMALL CHIPS TO PIECES 1 INCH MAXIMUM SIZE BY HARD BLOWS OF THE POINT OF A GEOLOGIST'S PICK.</td> </tr> <tr> <td>SOFT</td> <td>CAN BE GROOVED OR GOUGED READILY BY KNIFE OR PICK. CAN BE EXCAVATED IN FRAGMENTS FROM CHIPS TO SEVERAL INCHES IN SIZE BY MODERATE BLOWS OF A PICK POINT. SMALL, THIN PIECES CAN BE BROKEN BY FINGER PRESSURE.</td> </tr> <tr> <td>VERY SOFT</td> <td>CAN BE CARVED WITH KNIFE. CAN BE EXCAVATED READILY WITH POINT OF PICK. PIECES 1 INCH OR MORE IN THICKNESS CAN BE BROKEN BY FINGER PRESSURE. CAN BE SCRATCHED READILY BY FINGER NAIL.</td> </tr> </tbody> </table> | | | | | | | | | | VERY HARD | CANNOT BE SCRATCHED BY KNIFE OR SHARP PICK. BREAKING OF HAND SPECIMENS REQUIRES SEVERAL HARD BLOWS OF THE GEOLOGIST'S PICK. | HARD | CAN BE SCRATCHED BY KNIFE OR PICK ONLY WITH DIFFICULTY. HARD HAMMER BLOWS REQUIRED TO DETACH HAND SPECIMEN. | MODERATELY HARD | CAN BE SCRATCHED BY KNIFE OR PICK. GOUGES OR GROOVES TO 0.25 INCHES DEEP CAN BE EXCAVATED BY HARD BLOW OF A GEOLOGIST'S PICK. HAND SPECIMENS CAN BE DETACHED BY MODERATE BLOWS. | MEDIUM HARD | CAN BE GROOVED OR GOUGED 0.05 INCHES DEEP BY FIRM PRESSURE OF KNIFE OR PICK POINT. CAN BE EXCAVATED IN SMALL CHIPS TO PIECES 1 INCH MAXIMUM SIZE BY HARD BLOWS OF THE POINT OF A GEOLOGIST'S PICK. | SOFT | CAN BE GROOVED OR GOUGED READILY BY KNIFE OR PICK. CAN BE EXCAVATED IN FRAGMENTS FROM CHIPS TO SEVERAL INCHES IN SIZE BY MODERATE BLOWS OF A PICK POINT. SMALL, THIN PIECES CAN BE BROKEN BY FINGER PRESSURE. | VERY SOFT | CAN BE CARVED WITH KNIFE. CAN BE EXCAVATED READILY WITH POINT OF PICK. PIECES 1 INCH OR MORE IN THICKNESS CAN BE BROKEN BY FINGER PRESSURE. CAN BE SCRATCHED READILY BY FINGER NAIL. | <p style="text-align: center;">RECOMMENDATION SYMBOLS</p> <table border="1" style="width: 100%; border-collapse: collapse;"> <tbody> <tr> <td></td> <td>UNDERCUT</td> <td></td> <td>UNCLASSIFIED EXCAVATION - UNSUITABLE WASTE</td> <td></td> <td>UNCLASSIFIED EXCAVATION - ACCEPTABLE, BUT NOT TO BE USED IN THE TOP 3 FEET OF EMBANKMENT OR BACKFILL</td> </tr> <tr> <td></td> <td>SHALLOW UNDERCUT</td> <td></td> <td>UNCLASSIFIED EXCAVATION - ACCEPTABLE DEGRADABLE ROCK</td> <td></td> <td></td> </tr> </tbody> </table> | | | | | | | | | | | UNDERCUT | | UNCLASSIFIED EXCAVATION - UNSUITABLE WASTE | | UNCLASSIFIED EXCAVATION - ACCEPTABLE, BUT NOT TO BE USED IN THE TOP 3 FEET OF EMBANKMENT OR BACKFILL | | SHALLOW UNDERCUT | | UNCLASSIFIED EXCAVATION - ACCEPTABLE DEGRADABLE ROCK | | | <p style="text-align: center;">ABBREVIATIONS</p> <table border="1" style="width: 100%; border-collapse: collapse;"> <tbody> <tr> <td>AR - AUGER REFUSAL</td> <td>MED. - MEDIUM</td> <td>VST - VANE SHEAR TEST</td> </tr> <tr> <td>BT - BORING TERMINATED</td> <td>MICA - MICACEOUS</td> <td>WEA. - WEATHERED</td> </tr> <tr> <td>CL - CLAY</td> <td>MOD. - MODERATELY</td> <td>UNIT WEIGHT</td> </tr> <tr> <td>CPT - COY PENETRATION TEST</td> <td>NP - NON PLASTIC</td> <td>DRY UNIT WEIGHT</td> </tr> <tr> <td>CSE - COARSE</td> <td>ORG. - ORGANIC</td> <td>SAMPLE ABBREVIATIONS</td> </tr> <tr> <td>DMT - DILATOMETER TEST</td> <td>PMT - PRESSUREMETER TEST</td> <td>S - BULK</td> </tr> <tr> <td>DPT - DYNAMIC PENETRATION TEST</td> <td>SAP. - SAPROLITIC</td> <td>SS - SPLIT SPOON</td> </tr> <tr> <td>e - VOID RATIO</td> <td>SD. - SAND, SANDY</td> <td>ST - SHELBY TUBE</td> </tr> <tr> <td>F - FINE</td> <td>SL. - SILTY, SILTY</td> <td>RS - ROCK</td> </tr> <tr> <td>FOSS. - FOSSILIFEROUS</td> <td>SLI. - SLIGHTLY</td> <td>RT - RECOMPACTED TRIAXIAL</td> </tr> <tr> <td>FRAC. - FRACTURED, FRACTURES</td> <td>TCR - TRICONE REFUSAL</td> <td>CBR - CALIFORNIA BEARING RATIO</td> </tr> <tr> <td>FRAGS. - FRAGMENTS</td> <td>W - MOISTURE CONTENT</td> <td></td> </tr> <tr> <td>HI. - HIGHLY</td> <td>V - VERY</td> <td></td> </tr> </tbody> </table> | | | | | | | | | | AR - AUGER REFUSAL | MED. - MEDIUM | VST - VANE SHEAR TEST | BT - BORING TERMINATED | MICA - MICACEOUS | WEA. - WEATHERED | CL - CLAY | MOD. - MODERATELY | UNIT WEIGHT | CPT - COY PENETRATION TEST | NP - NON PLASTIC | DRY UNIT WEIGHT | CSE - COARSE | ORG. - ORGANIC | SAMPLE ABBREVIATIONS | DMT - DILATOMETER TEST | PMT - PRESSUREMETER TEST | S - BULK | DPT - DYNAMIC PENETRATION TEST | SAP. - SAPROLITIC | SS - SPLIT SPOON | e - VOID RATIO | SD. - SAND, SANDY | ST - SHELBY TUBE | F - FINE | SL. - SILTY, SILTY | RS - ROCK | FOSS. - FOSSILIFEROUS | SLI. - SLIGHTLY | RT - RECOMPACTED TRIAXIAL | FRAC. - FRACTURED, FRACTURES | TCR - TRICONE REFUSAL | CBR - CALIFORNIA BEARING RATIO | FRAGS. - FRAGMENTS | W - MOISTURE CONTENT | | HI. - HIGHLY | V - VERY | | <p style="text-align: center;">EQUIPMENT USED ON SUBJECT PROJECT</p> <table border="1" style="width: 100%; border-collapse: collapse;"> <tbody> <tr> <td>DRILL UNITS:</td> <td>ADVANCING TOOLS:</td> <td>HAMMER TYPE:</td> </tr> <tr> <td><input checked="" type="checkbox"/> CME-45C</td> <td><input type="checkbox"/> CLAY BITS</td> <td><input checked="" type="checkbox"/> AUTOMATIC <input type="checkbox"/> MANUAL</td> </tr> <tr> <td><input type="checkbox"/> CME-55</td> <td><input type="checkbox"/> 6" CONTINUOUS FLIGHT AUGER</td> <td>CORE SIZE:</td> </tr> <tr> <td><input type="checkbox"/> CME-550</td> <td><input type="checkbox"/> 8" HOLLOW AUGERS</td> <td><input type="checkbox"/> -B <input type="checkbox"/> -H</td> </tr> <tr> <td><input type="checkbox"/> VANE SHEAR TEST</td> <td><input type="checkbox"/> HARD FACED FINGER BITS</td> <td><input checked="" type="checkbox"/> -N NXWL</td> </tr> <tr> <td><input type="checkbox"/> PORTABLE HOIST</td> <td><input type="checkbox"/> TUNG.-CARBIDE INSERTS</td> <td>HAND TOOLS:</td> </tr> <tr> <td><input type="checkbox"/></td> <td><input checked="" type="checkbox"/> CASING <input checked="" type="checkbox"/> W/ ADVANCER</td> <td><input type="checkbox"/> POST HOLE DIGGER</td> </tr> <tr> <td><input type="checkbox"/></td> <td><input type="checkbox"/> TRICONE _____ * STEEL TEETH</td> <td><input type="checkbox"/> HAND AUGER</td> </tr> <tr> <td><input type="checkbox"/></td> <td><input type="checkbox"/> TRICONE _____ * TUNG.-CARB.</td> <td><input type="checkbox"/> SOUNDING ROD</td> </tr> <tr> <td><input type="checkbox"/></td> <td><input type="checkbox"/> CORE BIT</td> <td><input type="checkbox"/> VANE SHEAR TEST</td> </tr> <tr> <td><input type="checkbox"/></td> <td></td> <td></td> </tr> </tbody> </table> | | | | | | | | | | DRILL UNITS: | ADVANCING TOOLS: | HAMMER TYPE: | <input checked="" type="checkbox"/> CME-45C | <input type="checkbox"/> CLAY BITS | <input checked="" type="checkbox"/> AUTOMATIC <input type="checkbox"/> MANUAL | <input type="checkbox"/> CME-55 | <input type="checkbox"/> 6" CONTINUOUS FLIGHT AUGER | CORE SIZE: | <input type="checkbox"/> CME-550 | <input type="checkbox"/> 8" HOLLOW AUGERS | <input type="checkbox"/> -B <input type="checkbox"/> -H | <input type="checkbox"/> VANE SHEAR TEST | <input type="checkbox"/> HARD FACED FINGER BITS | <input checked="" type="checkbox"/> -N NXWL | <input type="checkbox"/> PORTABLE HOIST | <input type="checkbox"/> TUNG.-CARBIDE INSERTS | HAND TOOLS: | <input type="checkbox"/> | <input checked="" type="checkbox"/> CASING <input checked="" type="checkbox"/> W/ ADVANCER | <input type="checkbox"/> POST HOLE DIGGER | <input type="checkbox"/> | <input type="checkbox"/> TRICONE _____ * STEEL TEETH | <input type="checkbox"/> HAND AUGER | <input type="checkbox"/> | <input type="checkbox"/> TRICONE _____ * TUNG.-CARB. | <input type="checkbox"/> SOUNDING ROD | <input type="checkbox"/> | <input type="checkbox"/> CORE BIT | <input type="checkbox"/> VANE SHEAR TEST | <input type="checkbox"/> | | | <p style="text-align: center;">TEXTURE OR GRAIN SIZE</p> <table border="1" style="width: 100%; border-collapse: collapse;"> <thead> <tr> <th>U.S. STD. SIEVE SIZE OPENING (MM)</th> <th>4</th> <th>10</th> <th>40</th> <th>60</th> <th>200</th> <th>270</th> </tr> </thead> <tbody> <tr> <td></td> <td>4.76</td> <td>2.00</td> <td>0.42</td> <td>0.25</td> <td>0.075</td> <td>0.053</td> </tr> <tr> <td>BOULDER (BLDR.)</td> <td></td> <td></td> <td></td> <td></td> <td></td> <td></td> </tr> <tr> <td>COBBLE (COB.)</td> <td></td> <td></td> <td></td> <td></td> <td></td> <td></td> </tr> <tr> <td>GRAVEL (GR.)</td> <td></td> <td></td> <td></td> <td></td> <td></td> <td></td> </tr> <tr> <td>COARSE SAND (CSE, SD.)</td> <td></td> <td></td> <td></td> <td></td> <td></td> <td></td> </tr> <tr> <td>FINE SAND (F SD.)</td> <td></td> <td></td> <td></td> <td></td> <td></td> <td></td> </tr> <tr> <td>SILT (SL.)</td> <td></td> <td></td> <td></td> <td></td> <td></td> <td></td> </tr> <tr> <td>CLAY (CL.)</td> <td></td> <td></td> <td></td> <td></td> <td></td> <td></td> </tr> <tr> <td>GRAIN SIZE</td> <td>305</td> <td>75</td> <td>2.0</td> <td>0.25</td> <td>0.05</td> <td>0.005</td> </tr> <tr> <td>SIZE IN.</td> <td>12</td> <td>3</td> <td></td> <td></td> <td></td> <td></td> </tr> </tbody> </table> | | | | | | | | | | U.S. STD. SIEVE SIZE OPENING (MM) | 4 | 10 | 40 | 60 | 200 | 270 | | 4.76 | 2.00 | 0.42 | 0.25 | 0.075 | 0.053 | BOULDER (BLDR.) | | | | | | | COBBLE (COB.) | | | | | | | GRAVEL (GR.) | | | | | | | COARSE SAND (CSE, SD.) | | | | | | | FINE SAND (F SD.) | | | | | | | SILT (SL.) | | | | | | | CLAY (CL.) | | | | | | | GRAIN SIZE | 305 | 75 | 2.0 | 0.25 | 0.05 | 0.005 | SIZE IN. | 12 | 3 | | | | | <p style="text-align: center;">SOIL MOISTURE - CORRELATION OF TERMS</p> <table border="1" style="width: 100%; border-collapse: collapse;"> <thead> <tr> <th>SOIL MOISTURE SCALE (ATTERBERG LIMITS)</th> <th>FIELD MOISTURE DESCRIPTION</th> <th>GUIDE FOR FIELD MOISTURE DESCRIPTION</th> </tr> </thead> <tbody> <tr> <td>LL - LIQUID LIMIT</td> <td>- SATURATED - (SAT.)</td> <td>USUALLY LIQUID; VERY WET, USUALLY FROM BELOW THE GROUND WATER TABLE</td> </tr> <tr> <td>PL - PLASTIC LIMIT</td> <td>- WET - (W)</td> <td>SEMISOLID; REQUIRES DRYING TO ATTAIN OPTIMUM MOISTURE</td> </tr> <tr> <td>OM - OPTIMUM MOISTURE SHRINKAGE LIMIT</td> <td>- MOIST - (M)</td> <td>SOLID; AT OR NEAR OPTIMUM MOISTURE</td> </tr> <tr> <td>SL - SHRINKAGE LIMIT</td> <td>- DRY - (D)</td> <td>REQUIRES ADDITIONAL WATER TO ATTAIN OPTIMUM MOISTURE</td> </tr> </tbody> </table> | | | | | | | | | | SOIL MOISTURE SCALE (ATTERBERG LIMITS) | FIELD MOISTURE DESCRIPTION | GUIDE FOR FIELD MOISTURE DESCRIPTION | LL - LIQUID LIMIT | - SATURATED - (SAT.) | USUALLY LIQUID; VERY WET, USUALLY FROM BELOW THE GROUND WATER TABLE | PL - PLASTIC LIMIT | - WET - (W) | SEMISOLID; REQUIRES DRYING TO ATTAIN OPTIMUM MOISTURE | OM - OPTIMUM MOISTURE SHRINKAGE LIMIT | - MOIST - (M) | SOLID; AT OR NEAR OPTIMUM MOISTURE | SL - SHRINKAGE LIMIT | - DRY - (D) | REQUIRES ADDITIONAL WATER TO ATTAIN OPTIMUM MOISTURE | <p style="text-align: center;">PLASTICITY</p> <table border="1" style="width: 100%; border-collapse: collapse;"> <thead> <tr> <th>NON PLASTIC</th> <th>PLASTICITY INDEX (PI)</th> <th>DRY STRENGTH</th> </tr> </thead> <tbody> <tr> <td>SLIGHTLY PLASTIC</td> <td>0-5</td> <td>VERY LOW</td> </tr> <tr> <td>MODERATELY PLASTIC</td> <td>6-15</td> <td>SLIGHT</td> </tr> <tr> <td>HIGHLY PLASTIC</td> <td>16-25</td> <td>MEDIUM</td> </tr> <tr> <td></td> <td>26 OR MORE</td> <td>HIGH</td> </tr> </tbody> </table> | | | | | | | | | | NON PLASTIC | PLASTICITY INDEX (PI) | DRY STRENGTH | SLIGHTLY PLASTIC | 0-5 | VERY LOW | MODERATELY PLASTIC | 6-15 | SLIGHT | HIGHLY PLASTIC | 16-25 | MEDIUM | | 26 OR MORE | HIGH | <p style="text-align: center;">COLOR</p> <p>DESCRIPTIONS MAY INCLUDE COLOR OR COLOR COMBINATIONS (TAN, RED, YELLOW-BROWN, BLUE-GRAY). MODIFIERS SUCH AS LIGHT, DARK, STREAKED, ETC. ARE USED TO DESCRIBE APPEARANCE.</p> | | | | | | | | | | <p style="text-align: center;">FRACTURE SPACING</p> <table border="1" style="width: 100%; border-collapse: collapse;"> <thead> <tr> <th>TERM</th> <th>SPACING</th> </tr> </thead> <tbody> <tr> <td>VERY WIDE</td> <td>MORE THAN 10 FEET</td> </tr> <tr> <td>WIDE</td> <td>3 TO 10 FEET</td> </tr> <tr> <td>MODERATELY CLOSE</td> <td>1 TO 3 FEET</td> </tr> <tr> <td>CLOSE</td> <td>0.16 TO 1 FOOT</td> </tr> <tr> <td>VERY CLOSE</td> <td>LESS THAN 0.16 FEET</td> </tr> </tbody> </table> | | | | | | | | | | TERM | SPACING | VERY WIDE | MORE THAN 10 FEET | WIDE | 3 TO 10 FEET | MODERATELY CLOSE | 1 TO 3 FEET | CLOSE | 0.16 TO 1 FOOT | VERY CLOSE | LESS THAN 0.16 FEET | <p style="text-align: center;">BEDDING</p> <table border="1" style="width: 100%; border-collapse: collapse;"> <thead> <tr> <th>TERM</th> <th>THICKNESS</th> </tr> </thead> <tbody> <tr> <td>VERY THICKLY BEDDED</td> <td>4 FEET</td> </tr> <tr> <td>THICKLY BEDDED</td> <td>1.5 - 4 FEET</td> </tr> <tr> <td>THINLY BEDDED</td> <td>0.16 - 1.5 FEET</td> </tr> <tr> <td>VERY THINLY BEDDED</td> <td>0.03 - 0.16 FEET</td> </tr> <tr> <td>THICKLY LAMINATED</td> <td>0.008 - 0.03 FEET</td> </tr> <tr> <td>THINLY LAMINATED</td> <td>< 0.008 FEET</td> </tr> </tbody> </table> | | | | | | | | | | TERM | THICKNESS | VERY THICKLY BEDDED | 4 FEET | THICKLY BEDDED | 1.5 - 4 FEET | THINLY BEDDED | 0.16 - 1.5 FEET | VERY THINLY BEDDED | 0.03 - 0.16 FEET | THICKLY LAMINATED | 0.008 - 0.03 FEET | THINLY LAMINATED | < 0.008 FEET | <p style="text-align: center;">INDURATION</p> <table border="1" style="width: 100%; border-collapse: collapse;"> <tbody> <tr> <td>FRIABLE</td> <td>RUBBING WITH FINGER FREES NUMEROUS GRAINS; GENTLE BLOW BY HAMMER DISINTEGRATES SAMPLE.</td> </tr> <tr> <td>MODERATELY INDURATED</td> <td>GRAINS CAN BE SEPARATED FROM SAMPLE WITH STEEL PROBE; BREAKS EASILY WHEN HIT WITH HAMMER.</td> </tr> <tr> <td>INDURATED</td> <td>GRAINS ARE DIFFICULT TO SEPARATE WITH STEEL PROBE; DIFFICULT TO BREAK WITH HAMMER.</td> </tr> <tr> <td>EXTREMELY INDURATED</td> <td>SHARP HAMMER BLOWS REQUIRED TO BREAK SAMPLE; SAMPLE BREAKS ACROSS GRAINS.</td> </tr> </tbody> </table> | | | | | | | | | | FRIABLE | RUBBING WITH FINGER FREES NUMEROUS GRAINS; GENTLE BLOW BY HAMMER DISINTEGRATES SAMPLE. | MODERATELY INDURATED | GRAINS CAN BE SEPARATED FROM SAMPLE WITH STEEL PROBE; BREAKS EASILY WHEN HIT WITH HAMMER. | INDURATED | GRAINS ARE DIFFICULT TO SEPARATE WITH STEEL PROBE; DIFFICULT TO BREAK WITH HAMMER. | EXTREMELY INDURATED | SHARP HAMMER BLOWS REQUIRED TO BREAK SAMPLE; SAMPLE BREAKS ACROSS GRAINS. | <p style="text-align: center;">FRAC. MARK: -BM-1- ; N--932585 E--1381916 BL STA. 8+52.80, 20.74' RT, R.R. SPIKE IN 18" DIA. TULIP POPLAR & @ ~ -L- STA 13+53, 31' RT ELEVATION: = 1088.50 FEET</p> <p style="text-align: center;">NOTES: FIAD - FILLED IMMEDIATELY AFTER DRILLING</p> | | | | | | | | | |
| GENERAL CLASS. | GRANULAR MATERIALS (≤ 35% PASSING #200) | | | | | SILT-CLAY MATERIALS (> 35% PASSING #200) | | | | | ORGANIC MATERIALS | |
| | A-1 | A-1-a | A-1-b | A-2 | A-3 | A-4 | A-5 | A-6 | A-7 | A-7-a | A-7-b | A-7-c | A-1, A-2 | A-3 | A-4, A-5 | A-6, A-7 | |
| GROUP CLASS. | A-1-a | A-1-b | A-2 | A-2-4 | A-2-5 | A-2-6 | A-2-7 | A-4 | A-5 | A-6 | A-7 | A-7-a | A-7-b | A-7-c | A-1, A-2 | A-3 | A-4, A-5 | A-6, A-7 | |
| SYMBOL | |
| % PASSING | 50 MX | 30 MX | 15 MX | 25 MX | 50 MX | 10 MN | 35 MX | 35 MX | 35 MX | 35 MX | 35 MX | 35 MN | 36 MN | 36 MN | 36 MN | 36 MN | 36 MN | 36 MN | |
| MATERIAL PASSING #40 | LL | PI | 6 MX | NP | 40 MX | 41 MN | 40 MX | 41 MN | 40 MX | 41 MN | 40 MX | 41 MN | 40 MX | 41 MN | 40 MX | 41 MN | 40 MX | 41 MN | 40 MX | |
| GROUP INDEX | 0 | 0 | 0 | 0 | 0 | 4 MX | 8 MX | 12 MX | 16 MX | 16 MX | 16 MX | 16 MX | 16 MX | 16 MX | 16 MX | 16 MX | 16 MX | 16 MX | 16 MX | |
| USUAL TYPES OF MAJOR MATERIALS | STONE FRAGS. GRAVEL, AND SAND | FINE SAND | SILTY OR CLAYEY GRAVEL AND SAND | SILTY SOILS | CLAYEY SOILS | SOILS WITH LITTLE OR MODERATE AMOUNTS OF ORGANIC MATTER | HIGHLY ORGANIC SOILS | |
| GEN. RATING AS SUBGRADE | EXCELLENT TO GOOD | | | | | FAIR TO POOR | | | | | FAIR TO POOR | | | | | POOR | | | | | UNSATURABLE | |
| PI OF A-7-5 SUBGROUP IS ≤ LL - 30 ; PI OF A-7-6 SUBGROUP IS > LL - 30 | |
| <p style="text-align: center;">CONSISTENCY OR DENSENESS</p> <table border="1" style="width: 100%; border-collapse: collapse;"> <thead> <tr> <th>PRIMARY SOIL TYPE</th> <th>COMPACTNESS OR CONSISTENCY</th> <th>RANGE OF STANDARD PENETRATION RESISTANCE (N-VALUE)</th> <th>RANGE OF UNCONFINED COMPRESSIVE STRENGTH (TONS/FT²)</th> </tr> </thead> <tbody> <tr> <td>GENERALLY GRANULAR MATERIAL (NON-COHESIVE)</td> <td>VERY LOOSE LOOSE MEDIUM DENSE DENSE VERY DENSE</td> <td>< 4 4 TO 10 10 TO 30 30 TO 50 > 50</td> <td>N/A</td> </tr> <tr> <td>GENERALLY SILT-CLAY MATERIAL (COHESIVE)</td> <td>VERY SOFT SOFT MEDIUM STIFF STIFF VERY STIFF HARD</td> <td>< 2 2 TO 4 4 TO 8 8 TO 15 15 TO 30 > 30</td> <td>< 0.25 0.25 TO 0.5 0.5 TO 1.0 1 TO 2 2 TO 4 > 4</td> </tr> </tbody> </table> | | | | | | | | | | PRIMARY SOIL TYPE | COMPACTNESS OR CONSISTENCY | RANGE OF STANDARD PENETRATION RESISTANCE (N-VALUE) | RANGE OF UNCONFINED COMPRESSIVE STRENGTH (TONS/FT ²) | GENERALLY GRANULAR MATERIAL (NON-COHESIVE) | VERY LOOSE LOOSE MEDIUM DENSE DENSE VERY DENSE | < 4 4 TO 10 10 TO 30 30 TO 50 > 50 | N/A | GENERALLY SILT-CLAY MATERIAL (COHESIVE) | VERY SOFT SOFT MEDIUM STIFF STIFF VERY STIFF HARD | < 2 2 TO 4 4 TO 8 8 TO 15 15 TO 30 > 30 | < 0.25 0.25 TO 0.5 0.5 TO 1.0 1 TO 2 2 TO 4 > 4 | <p style="text-align: center;">MISCELLANEOUS SYMBOLS</p> <table border="1" style="width: 100%; border-collapse: collapse;"> <tbody> <tr> <td></td> <td>ROADWAY EMBANKMENT (RE) WITH SOIL DESCRIPTION</td> <td></td> <td>DIP & DIP DIRECTION OF ROCK STRUCTURES</td> <td></td> <td>SLOPE INDICATOR INSTALLATION</td> </tr> <tr> <td></td> <td>SOIL SYMBOL</td> <td></td> <td>TEST BORING</td> <td></td> <td>CONE PENETROMETER TEST</td> </tr> <tr> <td></td> <td>ARTIFICIAL FILL (AF) OTHER THAN ROADWAY EMBANKMENT</td> <td></td> <td>AUGER BORING</td> <td></td> <td>CORE BORING</td> </tr> <tr> <td></td> <td>INFERRED SOIL BOUNDARY</td> <td></td> <td>MONITORING WELL</td> <td></td> <td>SOUNDING ROD</td> </tr> <tr> <td></td> <td>INFERRED ROCK LINE</td> <td></td> <td>TEST BORING WITH CORE</td> <td></td> <td>SPT N-VALUE</td> </tr> <tr> <td></td> <td>ALLUVIAL SOIL BOUNDARY</td> <td></td> <td>PIEZOMETER INSTALLATION</td> <td></td> <td></td> </tr> </tbody> </table> | | | | | | | | | | | ROADWAY EMBANKMENT (RE) WITH SOIL DESCRIPTION | | DIP & DIP DIRECTION OF ROCK STRUCTURES | | SLOPE INDICATOR INSTALLATION | | SOIL SYMBOL | | TEST BORING | | CONE PENETROMETER TEST | | ARTIFICIAL FILL (AF) OTHER THAN ROADWAY EMBANKMENT | | AUGER BORING | | CORE BORING | | INFERRED SOIL BOUNDARY | | MONITORING WELL | | SOUNDING ROD | | INFERRED ROCK LINE | | TEST BORING WITH CORE | | SPT N-VALUE | | ALLUVIAL SOIL BOUNDARY | | PIEZOMETER INSTALLATION | | | <p style="text-align: center;">ROCK HARDNESS</p> <table border="1" style="width: 100%; border-collapse: collapse;"> <tbody> <tr> <td>VERY HARD</td> <td>CANNOT BE SCRATCHED BY KNIFE OR SHARP PICK. BREAKING OF HAND SPECIMENS REQUIRES SEVERAL HARD BLOWS OF THE GEOLOGIST'S PICK.</td> </tr> <tr> <td>HARD</td> <td>CAN BE SCRATCHED BY KNIFE OR PICK ONLY WITH DIFFICULTY. HARD HAMMER BLOWS REQUIRED TO DETACH HAND SPECIMEN.</td> </tr> <tr> <td>MODERATELY HARD</td> <td>CAN BE SCRATCHED BY KNIFE OR PICK. GOUGES OR GROOVES TO 0.25 INCHES DEEP CAN BE EXCAVATED BY HARD BLOW OF A GEOLOGIST'S PICK. HAND SPECIMENS CAN BE DETACHED BY MODERATE BLOWS.</td> </tr> <tr> <td>MEDIUM HARD</td> <td>CAN BE GROOVED OR GOUGED 0.05 INCHES DEEP BY FIRM PRESSURE OF KNIFE OR PICK POINT. CAN BE EXCAVATED IN SMALL CHIPS TO PIECES 1 INCH MAXIMUM SIZE BY HARD BLOWS OF THE POINT OF A GEOLOGIST'S PICK.</td> </tr> <tr> <td>SOFT</td> <td>CAN BE GROOVED OR GOUGED READILY BY KNIFE OR PICK. CAN BE EXCAVATED IN FRAGMENTS FROM CHIPS TO SEVERAL INCHES IN SIZE BY MODERATE BLOWS OF A PICK POINT. SMALL, THIN PIECES CAN BE BROKEN BY FINGER PRESSURE.</td> </tr> <tr> <td>VERY SOFT</td> <td>CAN BE CARVED WITH KNIFE. CAN BE EXCAVATED READILY WITH POINT OF PICK. PIECES 1 INCH OR MORE IN THICKNESS CAN BE BROKEN BY FINGER PRESSURE. CAN BE SCRATCHED READILY BY FINGER NAIL.</td> </tr> </tbody> </table> | | | | | | | | | | VERY HARD | CANNOT BE SCRATCHED BY KNIFE OR SHARP PICK. BREAKING OF HAND SPECIMENS REQUIRES SEVERAL HARD BLOWS OF THE GEOLOGIST'S PICK. | HARD | CAN BE SCRATCHED BY KNIFE OR PICK ONLY WITH DIFFICULTY. HARD HAMMER BLOWS REQUIRED TO DETACH HAND SPECIMEN. | MODERATELY HARD | CAN BE SCRATCHED BY KNIFE OR PICK. GOUGES OR GROOVES TO 0.25 INCHES DEEP CAN BE EXCAVATED BY HARD BLOW OF A GEOLOGIST'S PICK. HAND SPECIMENS CAN BE DETACHED BY MODERATE BLOWS. | MEDIUM HARD | CAN BE GROOVED OR GOUGED 0.05 INCHES DEEP BY FIRM PRESSURE OF KNIFE OR PICK POINT. CAN BE EXCAVATED IN SMALL CHIPS TO PIECES 1 INCH MAXIMUM SIZE BY HARD BLOWS OF THE POINT OF A GEOLOGIST'S PICK. | SOFT | CAN BE GROOVED OR GOUGED READILY BY KNIFE OR PICK. CAN BE EXCAVATED IN FRAGMENTS FROM CHIPS TO SEVERAL INCHES IN SIZE BY MODERATE BLOWS OF A PICK POINT. SMALL, THIN PIECES CAN BE BROKEN BY FINGER PRESSURE. | VERY SOFT | CAN BE CARVED WITH KNIFE. CAN BE EXCAVATED READILY WITH POINT OF PICK. PIECES 1 INCH OR MORE IN THICKNESS CAN BE BROKEN BY FINGER PRESSURE. CAN BE SCRATCHED READILY BY FINGER NAIL. | <p style="text-align: center;">RECOMMENDATION SYMBOLS</p> <table border="1" style="width: 100%; border-collapse: collapse;"> <tbody> <tr> <td></td> <td>UNDERCUT</td> <td></td> <td>UNCLASSIFIED EXCAVATION - UNSUITABLE WASTE</td> <td></td> <td>UNCLASSIFIED EXCAVATION - ACCEPTABLE, BUT NOT TO BE USED IN THE TOP 3 FEET OF EMBANKMENT OR BACKFILL</td> </tr> <tr> <td></td> <td>SHALLOW UNDERCUT</td> <td></td> <td>UNCLASSIFIED EXCAVATION - ACCEPTABLE DEGRADABLE ROCK</td> <td></td> <td></td> </tr> </tbody> </table> | | | | | | | | | | | UNDERCUT | | UNCLASSIFIED EXCAVATION - UNSUITABLE WASTE | | UNCLASSIFIED EXCAVATION - ACCEPTABLE, BUT NOT TO BE USED IN THE TOP 3 FEET OF EMBANKMENT OR BACKFILL | | SHALLOW UNDERCUT | | UNCLASSIFIED EXCAVATION - ACCEPTABLE DEGRADABLE ROCK | | | <p style="text-align: center;">ABBREVIATIONS</p> <table border="1" style="width: 100%; border-collapse: collapse;"> <tbody> <tr> <td>AR - AUGER REFUSAL</td> <td>MED. - MEDIUM</td> <td>VST - VANE SHEAR TEST</td> </tr> <tr> <td>BT - BORING TERMINATED</td> <td>MICA - MICACEOUS</td> <td>WEA. - WEATHERED</td> </tr> <tr> <td>CL - CLAY</td> <td>MOD. - MODERATELY</td> <td>UNIT WEIGHT</td> </tr> <tr> <td>CPT - COY PENETRATION TEST</td> <td>NP - NON PLASTIC</td> <td>DRY UNIT WEIGHT</td> </tr> <tr> <td>CSE - COARSE</td> <td>ORG. - ORGANIC</td> <td>SAMPLE ABBREVIATIONS</td> </tr> <tr> <td>DMT - DILATOMETER TEST</td> <td>PMT - PRESSUREMETER TEST</td> <td>S - BULK</td> </tr> <tr> <td>DPT - DYNAMIC PENETRATION TEST</td> <td>SAP. - SAPROLITIC</td> <td>SS - SPLIT SPOON</td> </tr> <tr> <td>e - VOID RATIO</td> <td>SD. - SAND, SANDY</td> <td>ST - SHELBY TUBE</td> </tr> <tr> <td>F - FINE</td> <td>SL. - SILTY, SILTY</td> <td>RS - ROCK</td> </tr> <tr> <td>FOSS. - FOSSILIFEROUS</td> <td>SLI. - SLIGHTLY</td> <td>RT - RECOMPACTED TRIAXIAL</td> </tr> <tr> <td>FRAC. - FRACTURED, FRACTURES</td> <td>TCR - TRICONE REFUSAL</td> <td>CBR - CALIFORNIA BEARING RATIO</td> </tr> <tr> <td>FRAGS. - FRAGMENTS</td> <td>W - MOISTURE CONTENT</td> <td></td> </tr> <tr> <td>HI. - HIGHLY</td> <td>V - VERY</td> <td></td> </tr> </tbody> </table> | | | | | | | | | | AR - AUGER REFUSAL | MED. - MEDIUM | VST - VANE SHEAR TEST | BT - BORING TERMINATED | MICA - MICACEOUS | WEA. - WEATHERED | CL - CLAY | MOD. - MODERATELY | UNIT WEIGHT | CPT - COY PENETRATION TEST | NP - NON PLASTIC | DRY UNIT WEIGHT | CSE - COARSE | ORG. - ORGANIC | SAMPLE ABBREVIATIONS | DMT - DILATOMETER TEST | PMT - PRESSUREMETER TEST | S - BULK | DPT - DYNAMIC PENETRATION TEST | SAP. - SAPROLITIC | SS - SPLIT SPOON | e - VOID RATIO | SD. - SAND, SANDY | ST - SHELBY TUBE | F - FINE | SL. - SILTY, SILTY | RS - ROCK | FOSS. - FOSSILIFEROUS | SLI. - SLIGHTLY | RT - RECOMPACTED TRIAXIAL | FRAC. - FRACTURED, FRACTURES | TCR - TRICONE REFUSAL | CBR - CALIFORNIA BEARING RATIO | FRAGS. - FRAGMENTS | W - MOISTURE CONTENT | | HI. - HIGHLY | V - VERY | | <p style="text-align: center;">EQUIPMENT USED ON SUBJECT PROJECT</p> <table border="1" style="width: 100%; border-collapse: collapse;"> <tbody> <tr> <td>DRILL UNITS:</td> <td>ADVANCING TOOLS:</td> <td>HAMMER TYPE:</td> </tr> <tr> <td><input checked="" type="checkbox"/> CME-45C</td> <td><input type="checkbox"/> CLAY BITS</td> <td><input checked="" type="checkbox"/> AUTOMATIC <input type="checkbox"/> MANUAL</td> </tr> <tr> <td><input type="checkbox"/> CME-55</td> <td><input type="checkbox"/> 6" CONTINUOUS FLIGHT AUGER</td> <td>CORE SIZE:</td> </tr> <tr> <td><input type="checkbox"/> CME-550</td> <td><input type="checkbox"/> 8" HOLLOW AUGERS</td> <td><input type="checkbox"/> -B <input type="checkbox"/> -H</td> </tr> <tr> <td><input type="checkbox"/> VANE SHEAR TEST</td> <td><input type="checkbox"/> HARD FACED FINGER BITS</td> <td><input checked="" type="checkbox"/> -N NXWL</td> </tr> <tr> <td><input type="checkbox"/> PORTABLE HOIST</td> <td><input type="checkbox"/> TUNG.-CARBIDE INSERTS</td> <td>HAND TOOLS:</td> </tr> <tr> <td><input type="checkbox"/></td> <td><input checked="" type="checkbox"/> CASING <input checked="" type="checkbox"/> W/ ADVANCER</td> <td><input type="checkbox"/> POST HOLE DIGGER</td> </tr> <tr> <td><input type="checkbox"/></td> <td><input type="checkbox"/> TRICONE _____ * STEEL TEETH</td> <td><input type="checkbox"/> HAND AUGER</td> </tr> <tr> <td><input type="checkbox"/></td> <td><input type="checkbox"/> TRICONE _____ * TUNG.-CARB.</td> <td><input type="checkbox"/> SOUNDING ROD</td> </tr> <tr> <td><input type="checkbox"/></td> <td><input type="checkbox"/> CORE BIT</td> <td><input type="checkbox"/> VANE SHEAR TEST</td> </tr> <tr> <td><input type="checkbox"/></td> <td></td> <td></td> </tr> </tbody> </table> | | | | | | | | | | DRILL UNITS: | ADVANCING TOOLS: | HAMMER TYPE: | <input checked="" type="checkbox"/> CME-45C | <input type="checkbox"/> CLAY BITS | <input checked="" type="checkbox"/> AUTOMATIC <input type="checkbox"/> MANUAL | <input type="checkbox"/> CME-55 | <input type="checkbox"/> 6" CONTINUOUS FLIGHT AUGER | CORE SIZE: | <input type="checkbox"/> CME-550 | <input type="checkbox"/> 8" HOLLOW AUGERS | <input type="checkbox"/> -B <input type="checkbox"/> -H | <input type="checkbox"/> VANE SHEAR TEST | <input type="checkbox"/> HARD FACED FINGER BITS | <input checked="" type="checkbox"/> -N NXWL | <input type="checkbox"/> PORTABLE HOIST | <input type="checkbox"/> TUNG.-CARBIDE INSERTS | HAND TOOLS: | <input type="checkbox"/> | <input checked="" type="checkbox"/> CASING <input checked="" type="checkbox"/> W/ ADVANCER | <input type="checkbox"/> POST HOLE DIGGER | <input type="checkbox"/> | <input type="checkbox"/> TRICONE _____ * STEEL TEETH | <input type="checkbox"/> HAND AUGER | <input type="checkbox"/> | <input type="checkbox"/> TRICONE _____ * TUNG.-CARB. | <input type="checkbox"/> SOUNDING ROD | <input type="checkbox"/> | <input type="checkbox"/> CORE BIT | <input type="checkbox"/> VANE SHEAR TEST | <input type="checkbox"/> | | | <p style="text-align: center;">TEXTURE OR GRAIN SIZE</p> <table border="1" style="width: 100%; border-collapse: collapse;"> <thead> <tr> <th>U.S. STD. SIEVE SIZE OPENING (MM)</th> <th>4</th> <th>10</th> <th>40</th> <th>60</th> <th>200</th> <th>270</th> </tr> </thead> <tbody> <tr> <td></td> <td>4.76</td> <td>2.00</td> <td>0.42</td> <td>0.25</td> <td>0.075</td> <td>0.053</td> </tr> <tr> <td>BOULDER (BLDR.)</td> <td></td> <td></td> <td></td> <td></td> <td></td> <td></td> </tr> <tr> <td>COBBLE (COB.)</td> <td></td> <td></td> <td></td> <td></td> <td></td> <td></td> </tr> <tr> <td>GRAVEL (GR.)</td> <td></td> <td></td> <td></td> <td></td> <td></td> <td></td> </tr> <tr> <td>COARSE SAND (CSE, SD.)</td> <td></td> <td></td> <td></td> <td></td> <td></td> <td></td> </tr> <tr> <td>FINE SAND (F SD.)</td> <td></td> <td></td> <td></td> <td></td> <td></td> <td></td> </tr> <tr> <td>SILT (SL.)</td> <td></td> <td></td> <td></td> <td></td> <td></td> <td></td> </tr> <tr> <td>CLAY (CL.)</td> <td></td> <td></td> <td></td> <td></td> <td></td> <td></td> </tr> <tr> <td>GRAIN SIZE</td> <td>305</td> <td>75</td> <td>2.0</td> <td>0.25</td> <td>0.05</td> <td>0.005</td> </tr> <tr> <td>SIZE IN.</td> <td>12</td> <td>3</td> <td></td> <td></td> <td></td> <td></td> </tr> </tbody> </table> | | | | | | | | | | U.S. STD. SIEVE SIZE OPENING (MM) | 4 | 10 | 40 | 60 | 200 | 270 | | 4.76 | 2.00 | 0.42 | 0.25 | 0.075 | 0.053 | BOULDER (BLDR.) | | | | | | | COBBLE (COB.) | | | | | | | GRAVEL (GR.) | | | | | | | COARSE SAND (CSE, SD.) | | | | | | | FINE SAND (F SD.) | | | | | | | SILT (SL.) | | | | | | | CLAY (CL.) | | | | | | | GRAIN SIZE | 305 | 75 | 2.0 | 0.25 | 0.05 | 0.005 | SIZE IN. | 12 | 3 | | | | | <p style="text-align: center;">SOIL MOISTURE - CORRELATION OF TERMS</p> <table border="1" style="width: 100%; border-collapse: collapse;"> <thead> <tr> <th>SOIL MOISTURE SCALE (ATTERBERG LIMITS)</th> <th>FIELD MOISTURE DESCRIPTION</th> <th>GUIDE FOR FIELD MOISTURE DESCRIPTION</th> </tr> </thead> <tbody> <tr> <td>LL - LIQUID LIMIT</td> <td>- SATURATED - (SAT.)</td> <td>USUALLY LIQUID; VERY WET, USUALLY FROM BELOW THE GROUND WATER TABLE</td> </tr> <tr> <td>PL - PLASTIC LIMIT</td> <td>- WET - (W)</td> <td>SEMISOLID; REQUIRES DRYING TO ATTAIN OPTIMUM MOISTURE</td> </tr> <tr> <td>OM - OPTIMUM MOISTURE SHRINKAGE LIMIT</td> <td>- MOIST - (M)</td> <td>SOLID; AT OR NEAR OPTIMUM MOISTURE</td> </tr> <tr> <td>SL - SHRINKAGE LIMIT</td> <td>- DRY - (D)</td> <td>REQUIRES ADDITIONAL WATER TO ATTAIN OPTIMUM MOISTURE</td> </tr> </tbody> </table> | | | | | | | | | | SOIL MOISTURE SCALE (ATTERBERG LIMITS) | FIELD MOISTURE DESCRIPTION | GUIDE FOR FIELD MOISTURE DESCRIPTION | LL - LIQUID LIMIT | - SATURATED - (SAT.) | USUALLY LIQUID; VERY WET, USUALLY FROM BELOW THE GROUND WATER TABLE | PL - PLASTIC LIMIT | - WET - (W) | SEMISOLID; REQUIRES DRYING TO ATTAIN OPTIMUM MOISTURE | OM - OPTIMUM MOISTURE SHRINKAGE LIMIT | - MOIST - (M) | SOLID; AT OR NEAR OPTIMUM MOISTURE | SL - SHRINKAGE LIMIT | - DRY - (D) | REQUIRES ADDITIONAL WATER TO ATTAIN OPTIMUM MOISTURE | <p style="text-align: center;">PLASTICITY</p> <table border="1" style="width: 100%; border-collapse: collapse;"> <thead> <tr> <th>NON PLASTIC</th> <th>PLASTICITY INDEX (PI)</th> <th>DRY STRENGTH</th> </tr> </thead> <tbody> <tr> <td>SLIGHTLY PLASTIC</td> <td>0-5</td> <td>VERY LOW</td> </tr> <tr> <td>MODERATELY PLASTIC</td> <td>6-15</td> <td>SLIGHT</td> </tr> <tr> <td>HIGHLY PLASTIC</td> <td>16-25</td> <td>MEDIUM</td> </tr> <tr> <td></td> <td>26 OR MORE</td> <td>HIGH</td> </tr> </tbody> </table> | | | | | | | | | | NON PLASTIC | PLASTICITY INDEX (PI) | DRY STRENGTH | SLIGHTLY PLASTIC | 0-5 | VERY LOW | MODERATELY PLASTIC | 6-15 | SLIGHT | HIGHLY PLASTIC | 16-25 | MEDIUM | | 26 OR MORE | HIGH | <p style="text-align: center;">COLOR</p> <p>DESCRIPTIONS MAY INCLUDE COLOR OR COLOR COMBINATIONS (TAN, RED, YELLOW-BROWN, BLUE-GRAY). MODIFIERS SUCH AS LIGHT, DARK, STREAKED, ETC. ARE USED TO DESCRIBE APPEARANCE.</p> | | | | | | | | | | <p style="text-align: center;">FRACTURE SPACING</p> <table border="1" style="width: 100%; border-collapse: collapse;"> <thead> <tr> <th>TERM</th> <th>SPACING</th> </tr> </thead> <tbody> <tr> <td>VERY WIDE</td> <td>MORE THAN 10 FEET</td> </tr> <tr> <td>WIDE</td> <td>3 TO 10 FEET</td> </tr> <tr> <td>MODERATELY CLOSE</td> <td>1 TO 3 FEET</td> </tr> <tr> <td>CLOSE</td> <td>0.16 TO 1 FOOT</td> </tr> <tr> <td>VERY CLOSE</td> <td>LESS THAN 0.16 FEET</td> </tr> </tbody> </table> | | | | | | | | | | TERM | SPACING | VERY WIDE | MORE THAN 10 FEET | WIDE | 3 TO 10 FEET | MODERATELY CLOSE | 1 TO 3 FEET | CLOSE | 0.16 TO 1 FOOT | VERY CLOSE | LESS THAN 0.16 FEET | <p style="text-align: center;">BEDDING</p> <table border="1" style="width: 100%; border-collapse: collapse;"> <thead> <tr> <th>TERM</th> <th>THICKNESS</th> </tr> </thead> <tbody> <tr> <td>VERY THICKLY BEDDED</td> <td>4 FEET</td> </tr> <tr> <td>THICKLY BEDDED</td> <td>1.5 - 4 FEET</td> </tr> <tr> <td>THINLY BEDDED</td> <td>0.16 - 1.5 FEET</td> </tr> <tr> <td>VERY THINLY BEDDED</td> <td>0.03 - 0.16 FEET</td> </tr> <tr> <td>THICKLY LAMINATED</td> <td>0.008 - 0.03 FEET</td> </tr> <tr> <td>THINLY LAMINATED</td> <td>< 0.008 FEET</td> </tr> </tbody> </table> | | | | | | | | | | TERM | THICKNESS | VERY THICKLY BEDDED | 4 FEET | THICKLY BEDDED | 1.5 - 4 FEET | THINLY BEDDED | 0.16 - 1.5 FEET | VERY THINLY BEDDED | 0.03 - 0.16 FEET | THICKLY LAMINATED | 0.008 - 0.03 FEET | THINLY LAMINATED | < 0.008 FEET | <p style="text-align: center;">INDURATION</p> <table border="1" style="width: 100%; border-collapse: collapse;"> <tbody> <tr> <td>FRIABLE</td> <td>RUBBING WITH FINGER FREES NUMEROUS GRAINS; GENTLE BLOW BY HAMMER DISINTEGRATES SAMPLE.</td> </tr> <tr> <td>MODERATELY INDURATED</td> <td>GRAINS CAN BE SEPARATED FROM SAMPLE WITH STEEL PROBE; BREAKS EASILY WHEN HIT WITH HAMMER.</td> </tr> <tr> <td>INDURATED</td> <td>GRAINS ARE DIFFICULT TO SEPARATE WITH STEEL PROBE; DIFFICULT TO BREAK WITH HAMMER.</td> </tr> <tr> <td>EXTREMELY INDURATED</td> <td>SHARP HAMMER BLOWS REQUIRED TO BREAK SAMPLE; SAMPLE BREAKS ACROSS GRAINS.</td> </tr> </tbody> </table> | | | | | | | | | | FRIABLE | RUBBING WITH FINGER FREES NUMEROUS GRAINS; GENTLE BLOW BY HAMMER DISINTEGRATES SAMPLE. | MODERATELY INDURATED | GRAINS CAN BE SEPARATED FROM SAMPLE WITH STEEL PROBE; BREAKS EASILY WHEN HIT WITH HAMMER. | INDURATED | GRAINS ARE DIFFICULT TO SEPARATE WITH STEEL PROBE; DIFFICULT TO BREAK WITH HAMMER. | EXTREMELY INDURATED | SHARP HAMMER BLOWS REQUIRED TO BREAK SAMPLE; SAMPLE BREAKS ACROSS GRAINS. | <p style="text-align: center;">FRAC. MARK: -BM-1- ; N--932585 E--1381916 BL STA. 8+52.80, 20.74' RT, R.R. SPIKE IN 18" DIA. TULIP POPLAR & @ ~ -L- STA 13+53, 31' RT ELEVATION: = 1088.50 FEET</p> <p style="text-align: center;">NOTES: FIAD - FILLED IMMEDIATELY AFTER DRILLING</p> | |
| PRIMARY SOIL TYPE | COMPACTNESS OR CONSISTENCY | RANGE OF STANDARD PENETRATION RESISTANCE (N-VALUE) | RANGE OF UNCONFINED COMPRESSIVE STRENGTH (TONS/FT ²) | |
| GENERALLY GRANULAR MATERIAL (NON-COHESIVE) | VERY LOOSE LOOSE MEDIUM DENSE DENSE VERY DENSE | < 4 4 TO 10 10 TO 30 30 TO 50 > 50 | N/A | |
| GENERALLY SILT-CLAY MATERIAL (COHESIVE) | VERY SOFT SOFT MEDIUM STIFF STIFF VERY STIFF HARD | < 2 2 TO 4 4 TO 8 8 TO 15 15 TO 30 > 30 | < 0.25 0.25 TO 0.5 0.5 TO 1.0 1 TO 2 2 TO 4 > 4 | |
| | ROADWAY EMBANKMENT (RE) WITH SOIL DESCRIPTION | | DIP & DIP DIRECTION OF ROCK STRUCTURES | | SLOPE INDICATOR INSTALLATION | |
| | SOIL SYMBOL | | TEST BORING | | CONE PENETROMETER TEST | |
| | ARTIFICIAL FILL (AF) OTHER THAN ROADWAY EMBANKMENT | | AUGER BORING | | CORE BORING | |
| | INFERRED SOIL BOUNDARY | | MONITORING WELL | | SOUNDING ROD | |
| | INFERRED ROCK LINE | | TEST BORING WITH CORE | | SPT N-VALUE | |
| | ALLUVIAL SOIL BOUNDARY | | PIEZOMETER INSTALLATION | |
| VERY HARD | CANNOT BE SCRATCHED BY KNIFE OR SHARP PICK. BREAKING OF HAND SPECIMENS REQUIRES SEVERAL HARD BLOWS OF THE GEOLOGIST'S PICK. | |
| HARD | CAN BE SCRATCHED BY KNIFE OR PICK ONLY WITH DIFFICULTY. HARD HAMMER BLOWS REQUIRED TO DETACH HAND SPECIMEN. | |
| MODERATELY HARD | CAN BE SCRATCHED BY KNIFE OR PICK. GOUGES OR GROOVES TO 0.25 INCHES DEEP CAN BE EXCAVATED BY HARD BLOW OF A GEOLOGIST'S PICK. HAND SPECIMENS CAN BE DETACHED BY MODERATE BLOWS. | |
| MEDIUM HARD | CAN BE GROOVED OR GOUGED 0.05 INCHES DEEP BY FIRM PRESSURE OF KNIFE OR PICK POINT. CAN BE EXCAVATED IN SMALL CHIPS TO PIECES 1 INCH MAXIMUM SIZE BY HARD BLOWS OF THE POINT OF A GEOLOGIST'S PICK. | |
| SOFT | CAN BE GROOVED OR GOUGED READILY BY KNIFE OR PICK. CAN BE EXCAVATED IN FRAGMENTS FROM CHIPS TO SEVERAL INCHES IN SIZE BY MODERATE BLOWS OF A PICK POINT. SMALL, THIN PIECES CAN BE BROKEN BY FINGER PRESSURE. | |
| VERY SOFT | CAN BE CARVED WITH KNIFE. CAN BE EXCAVATED READILY WITH POINT OF PICK. PIECES 1 INCH OR MORE IN THICKNESS CAN BE BROKEN BY FINGER PRESSURE. CAN BE SCRATCHED READILY BY FINGER NAIL. | |
| | UNDERCUT | | UNCLASSIFIED EXCAVATION - UNSUITABLE WASTE | | UNCLASSIFIED EXCAVATION - ACCEPTABLE, BUT NOT TO BE USED IN THE TOP 3 FEET OF EMBANKMENT OR BACKFILL | |
| | SHALLOW UNDERCUT | | UNCLASSIFIED EXCAVATION - ACCEPTABLE DEGRADABLE ROCK | |
| AR - AUGER REFUSAL | MED. - MEDIUM | VST - VANE SHEAR TEST | |
| BT - BORING TERMINATED | MICA - MICACEOUS | WEA. - WEATHERED | |
| CL - CLAY | MOD. - MODERATELY | UNIT WEIGHT | |
| CPT - COY PENETRATION TEST | NP - NON PLASTIC | DRY UNIT WEIGHT | |
| CSE - COARSE | ORG. - ORGANIC | SAMPLE ABBREVIATIONS | |
| DMT - DILATOMETER TEST | PMT - PRESSUREMETER TEST | S - BULK | |
| DPT - DYNAMIC PENETRATION TEST | SAP. - SAPROLITIC | SS - SPLIT SPOON | |
| e - VOID RATIO | SD. - SAND, SANDY | ST - SHELBY TUBE | |
| F - FINE | SL. - SILTY, SILTY | RS - ROCK | |
| FOSS. - FOSSILIFEROUS | SLI. - SLIGHTLY | RT - RECOMPACTED TRIAXIAL | |
| FRAC. - FRACTURED, FRACTURES | TCR - TRICONE REFUSAL | CBR - CALIFORNIA BEARING RATIO | |
| FRAGS. - FRAGMENTS | W - MOISTURE CONTENT | |
| HI. - HIGHLY | V - VERY | |
| DRILL UNITS: | ADVANCING TOOLS: | HAMMER TYPE: | |
| <input checked="" type="checkbox"/> CME-45C | <input type="checkbox"/> CLAY BITS | <input checked="" type="checkbox"/> AUTOMATIC <input type="checkbox"/> MANUAL | |
| <input type="checkbox"/> CME-55 | <input type="checkbox"/> 6" CONTINUOUS FLIGHT AUGER | CORE SIZE: | |
| <input type="checkbox"/> CME-550 | <input type="checkbox"/> 8" HOLLOW AUGERS | <input type="checkbox"/> -B <input type="checkbox"/> -H | |
| <input type="checkbox"/> VANE SHEAR TEST | <input type="checkbox"/> HARD FACED FINGER BITS | <input checked="" type="checkbox"/> -N NXWL | |
| <input type="checkbox"/> PORTABLE HOIST | <input type="checkbox"/> TUNG.-CARBIDE INSERTS | HAND TOOLS: | |
| <input type="checkbox"/> | <input checked="" type="checkbox"/> CASING <input checked="" type="checkbox"/> W/ ADVANCER | <input type="checkbox"/> POST HOLE DIGGER | |
| <input type="checkbox"/> | <input type="checkbox"/> TRICONE _____ * STEEL TEETH | <input type="checkbox"/> HAND AUGER | |
| <input type="checkbox"/> | <input type="checkbox"/> TRICONE _____ * TUNG.-CARB. | <input type="checkbox"/> SOUNDING ROD | |
| <input type="checkbox"/> | <input type="checkbox"/> CORE BIT | <input type="checkbox"/> VANE SHEAR TEST | |
| <input type="checkbox"/> | |
| U.S. STD. SIEVE SIZE OPENING (MM) | 4 | 10 | 40 | 60 | 200 | 270 | |
| | 4.76 | 2.00 | 0.42 | 0.25 | 0.075 | 0.053 | |
| BOULDER (BLDR.) | |
| COBBLE (COB.) | |
| GRAVEL (GR.) | |
| COARSE SAND (CSE, SD.) | |
| FINE SAND (F SD.) | |
| SILT (SL.) | |
| CLAY (CL.) | |
| GRAIN SIZE | 305 | 75 | 2.0 | 0.25 | 0.05 | 0.005 | |
| SIZE IN. | 12 | 3 | |
| SOIL MOISTURE SCALE (ATTERBERG LIMITS) | FIELD MOISTURE DESCRIPTION | GUIDE FOR FIELD MOISTURE DESCRIPTION | |
| LL - LIQUID LIMIT | - SATURATED - (SAT.) | USUALLY LIQUID; VERY WET, USUALLY FROM BELOW THE GROUND WATER TABLE | |
| PL - PLASTIC LIMIT | - WET - (W) | SEMISOLID; REQUIRES DRYING TO ATTAIN OPTIMUM MOISTURE | |
| OM - OPTIMUM MOISTURE SHRINKAGE LIMIT | - MOIST - (M) | SOLID; AT OR NEAR OPTIMUM MOISTURE | |
| SL - SHRINKAGE LIMIT | - DRY - (D) | REQUIRES ADDITIONAL WATER TO ATTAIN OPTIMUM MOISTURE | |
| NON PLASTIC | PLASTICITY INDEX (PI) | DRY STRENGTH | |
| SLIGHTLY PLASTIC | 0-5 | VERY LOW | |
| MODERATELY PLASTIC | 6-15 | SLIGHT | |
| HIGHLY PLASTIC | 16-25 | MEDIUM | |
| | 26 OR MORE | HIGH | |
| TERM | SPACING | |
| VERY WIDE | MORE THAN 10 FEET | |
| WIDE | 3 TO 10 FEET | |
| MODERATELY CLOSE | 1 TO 3 FEET | |
| CLOSE | 0.16 TO 1 FOOT | |
| VERY CLOSE | LESS THAN 0.16 FEET | |
| TERM | THICKNESS | |
| VERY THICKLY BEDDED | 4 FEET | |
| THICKLY BEDDED | 1.5 - 4 FEET | |
| THINLY BEDDED | 0.16 - 1.5 FEET | |
| VERY THINLY BEDDED | 0.03 - 0.16 FEET | |
| THICKLY LAMINATED | 0.008 - 0.03 FEET | |
| THINLY LAMINATED | < 0.008 FEET | |
| FRIABLE | RUBBING WITH FINGER FREES NUMEROUS GRAINS; GENTLE BLOW BY HAMMER DISINTEGRATES SAMPLE. | |
| MODERATELY INDURATED | GRAINS CAN BE SEPARATED FROM SAMPLE WITH STEEL PROBE; BREAKS EASILY WHEN HIT WITH HAMMER. | |
| INDURATED | GRAINS ARE DIFFICULT TO SEPARATE WITH STEEL PROBE; DIFFICULT TO BREAK WITH HAMMER. | |
| EXTREMELY INDURATED | SHARP HAMMER BLOWS REQUIRED TO BREAK SAMPLE; SAMPLE BREAKS ACROSS GRAINS. | |

NORTH CAROLINA DEPARTMENT OF TRANSPORTATION
 DIVISION OF HIGHWAYS
 GEOTECHNICAL ENGINEERING UNIT

SUBSURFACE INVESTIGATION



SUPPLEMENTAL LEGEND, GEOLOGICAL STRENGTH INDEX (GSI) TABLES
 FROM AASHTO LRFD BRIDGE DESIGN SPECIFICATIONS


AASHTO LRFD Figure 10.4.6.4-1 — Determination of GSI for Jointed Rock Mass (Marinos and Hoek, 2000)

AASHTO LRFD Figure 10.4.6.4-2 — Determination of GSI for Tectonically Deformed Heterogeneous Rock Masses (Marinos and Hoek, 2000)


| GEOLOGICAL STRENGTH INDEX (GSI) FOR JOINTED ROCKS (Hoek and Marinos, 2000) | | SURFACE CONDITIONS | | | | | GSI FOR HETEROGENEOUS ROCK MASSES SUCH AS FLYSCH (Marinos, P and Hoek E., 2000) | | SURFACE CONDITIONS OF DISCONTINUITIES (Predominantly bedding planes) | | | | | |
|---|--|--|--|---|--|---|--|---|--|---|--|---|--|--|
| <p>From the lithology, structure and surface conditions of the discontinuities, estimate the average value of GSI. Do not try to be too precise. Quoting a range from 33 to 37 is more realistic than stating that GSI = 35. Note that the table does not apply to structurally controlled failures. Where weak planar structural planes are present in an unfavorable orientation with respect to the excavation face, these will dominate the rock mass behaviour. The shear strength of surfaces in rocks that are prone to deterioration as a result of changes in moisture content will be reduced if water is present. When working with rocks in the fair to very poor categories, a shift to the right may be made for wet conditions. Water pressure is dealt with by effective stress analysis.</p> | | VERY GOOD | GOOD | FAIR | POOR | VERY POOR | <p>From a description of the lithology, structure and surface conditions (particularly of the bedding planes), choose a box in the chart. Locate the position in the box that corresponds to the condition of the discontinuities and estimate the average value of GSI from the contours. Do not attempt to be too precise. Quoting a range from 33 to 37 is more realistic than giving GSI = 35. Note that the Hoek-Brown criterion does not apply to structurally controlled failures. Where unfavourably oriented continuous weak planar discontinuities are present, these will dominate the behaviour of the rock mass. The strength of some rock masses is reduced by the presence of groundwater and this can be allowed for by a slight shift to the right in the columns for fair, poor and very poor conditions. Water pressure does not change the value of GSI and it is dealt with by using effective stress analysis.</p> | | VERY GOOD | GOOD | FAIR | POOR | VERY POOR | |
| | | Very rough, fresh unweathered surfaces | Rough, slightly weathered, iron stained surfaces | Smooth, moderately weathered and altered surfaces | Slickensided, highly weathered surfaces with compact coatings or fillings or angular fragments | Slickensided, highly weathered surfaces with soft clay coatings or fillings | | | VERY GOOD - Very Rough, fresh unweathered surfaces | GOOD - Rough, slightly weathered surfaces | FAIR - Smooth, moderately weathered and altered surfaces | POOR - Very smooth, occasionally slickensided surfaces with compact coatings or fillings with angular fragments | VERY POOR - Very smooth, slickensided or highly weathered surfaces with soft clay coatings or fillings | |
| STRUCTURE | | DECREASING SURFACE QUALITY → | | | | | COMPOSITION AND STRUCTURE | | | | | | | |
| | INTACT OR MASSIVE - intact rock specimens or massive in situ rock with few widely spaced discontinuities | 90 | | | N/A | N/A | | A. Thick bedded, very blocky sandstone. The effect of pelitic coatings on the bedding planes is minimized by the confinement of the rock mass. In shallow tunnels or slopes these bedding planes may cause structurally controlled instability. | 70 | | | | | |
| | BLOCKY - well interlocked undisturbed rock mass consisting of cubical blocks formed by three intersecting discontinuity sets | 80 | | | | | | B. Sandstone with thin inter-layers of siltstone | 60 | | | | | |
| | VERY BLOCKY - interlocked, partially disturbed mass with multi-faceted angular blocks formed by 4 or more joint sets | | 70 | | | | | C. Sandstone and siltstone in similar amounts | 50 | | | | | |
| | BLOCKY/DISTURBED/SEAMY - folded with angular blocks formed by many intersecting discontinuity sets. Persistence of bedding planes or schistosity | | 60 | | | | | D. Siltstone or silty shale with sandstone layers | 40 | | | | | |
| | DISINTEGRATED - poorly interlocked, heavily broken rock mass with mixture of angular and rounded rock pieces | | 50 | | | | | E. Weak siltstone or clayey shale with sandstone layers | 30 | | | | | |
| | LAMINATED/SHEARED - Lack of blockiness due to close spacing of weak schistosity or shear planes | | 40 | | | | | F. Tectonically deformed, intensively folded/faulted, sheared clayey shale or siltstone with broken and deformed sandstone layers forming an almost chaotic structure | 20 | | | | | |
| | | | 30 | | | | | G. Undisturbed silty or clayey shale with or without a few very thin sandstone layers | 10 | | | | | |
| | | | 20 | | | | | H. Tectonically deformed silty or clayey shale forming a chaotic structure with pockets of clay. Thin layers of sandstone are transformed into small rock pieces. | | | | | | |
| | | | 10 | | | | | | | | | | | |
| | | N/A | N/A | | | | | | | | | | | |

→ Means deformation after tectonic disturbance

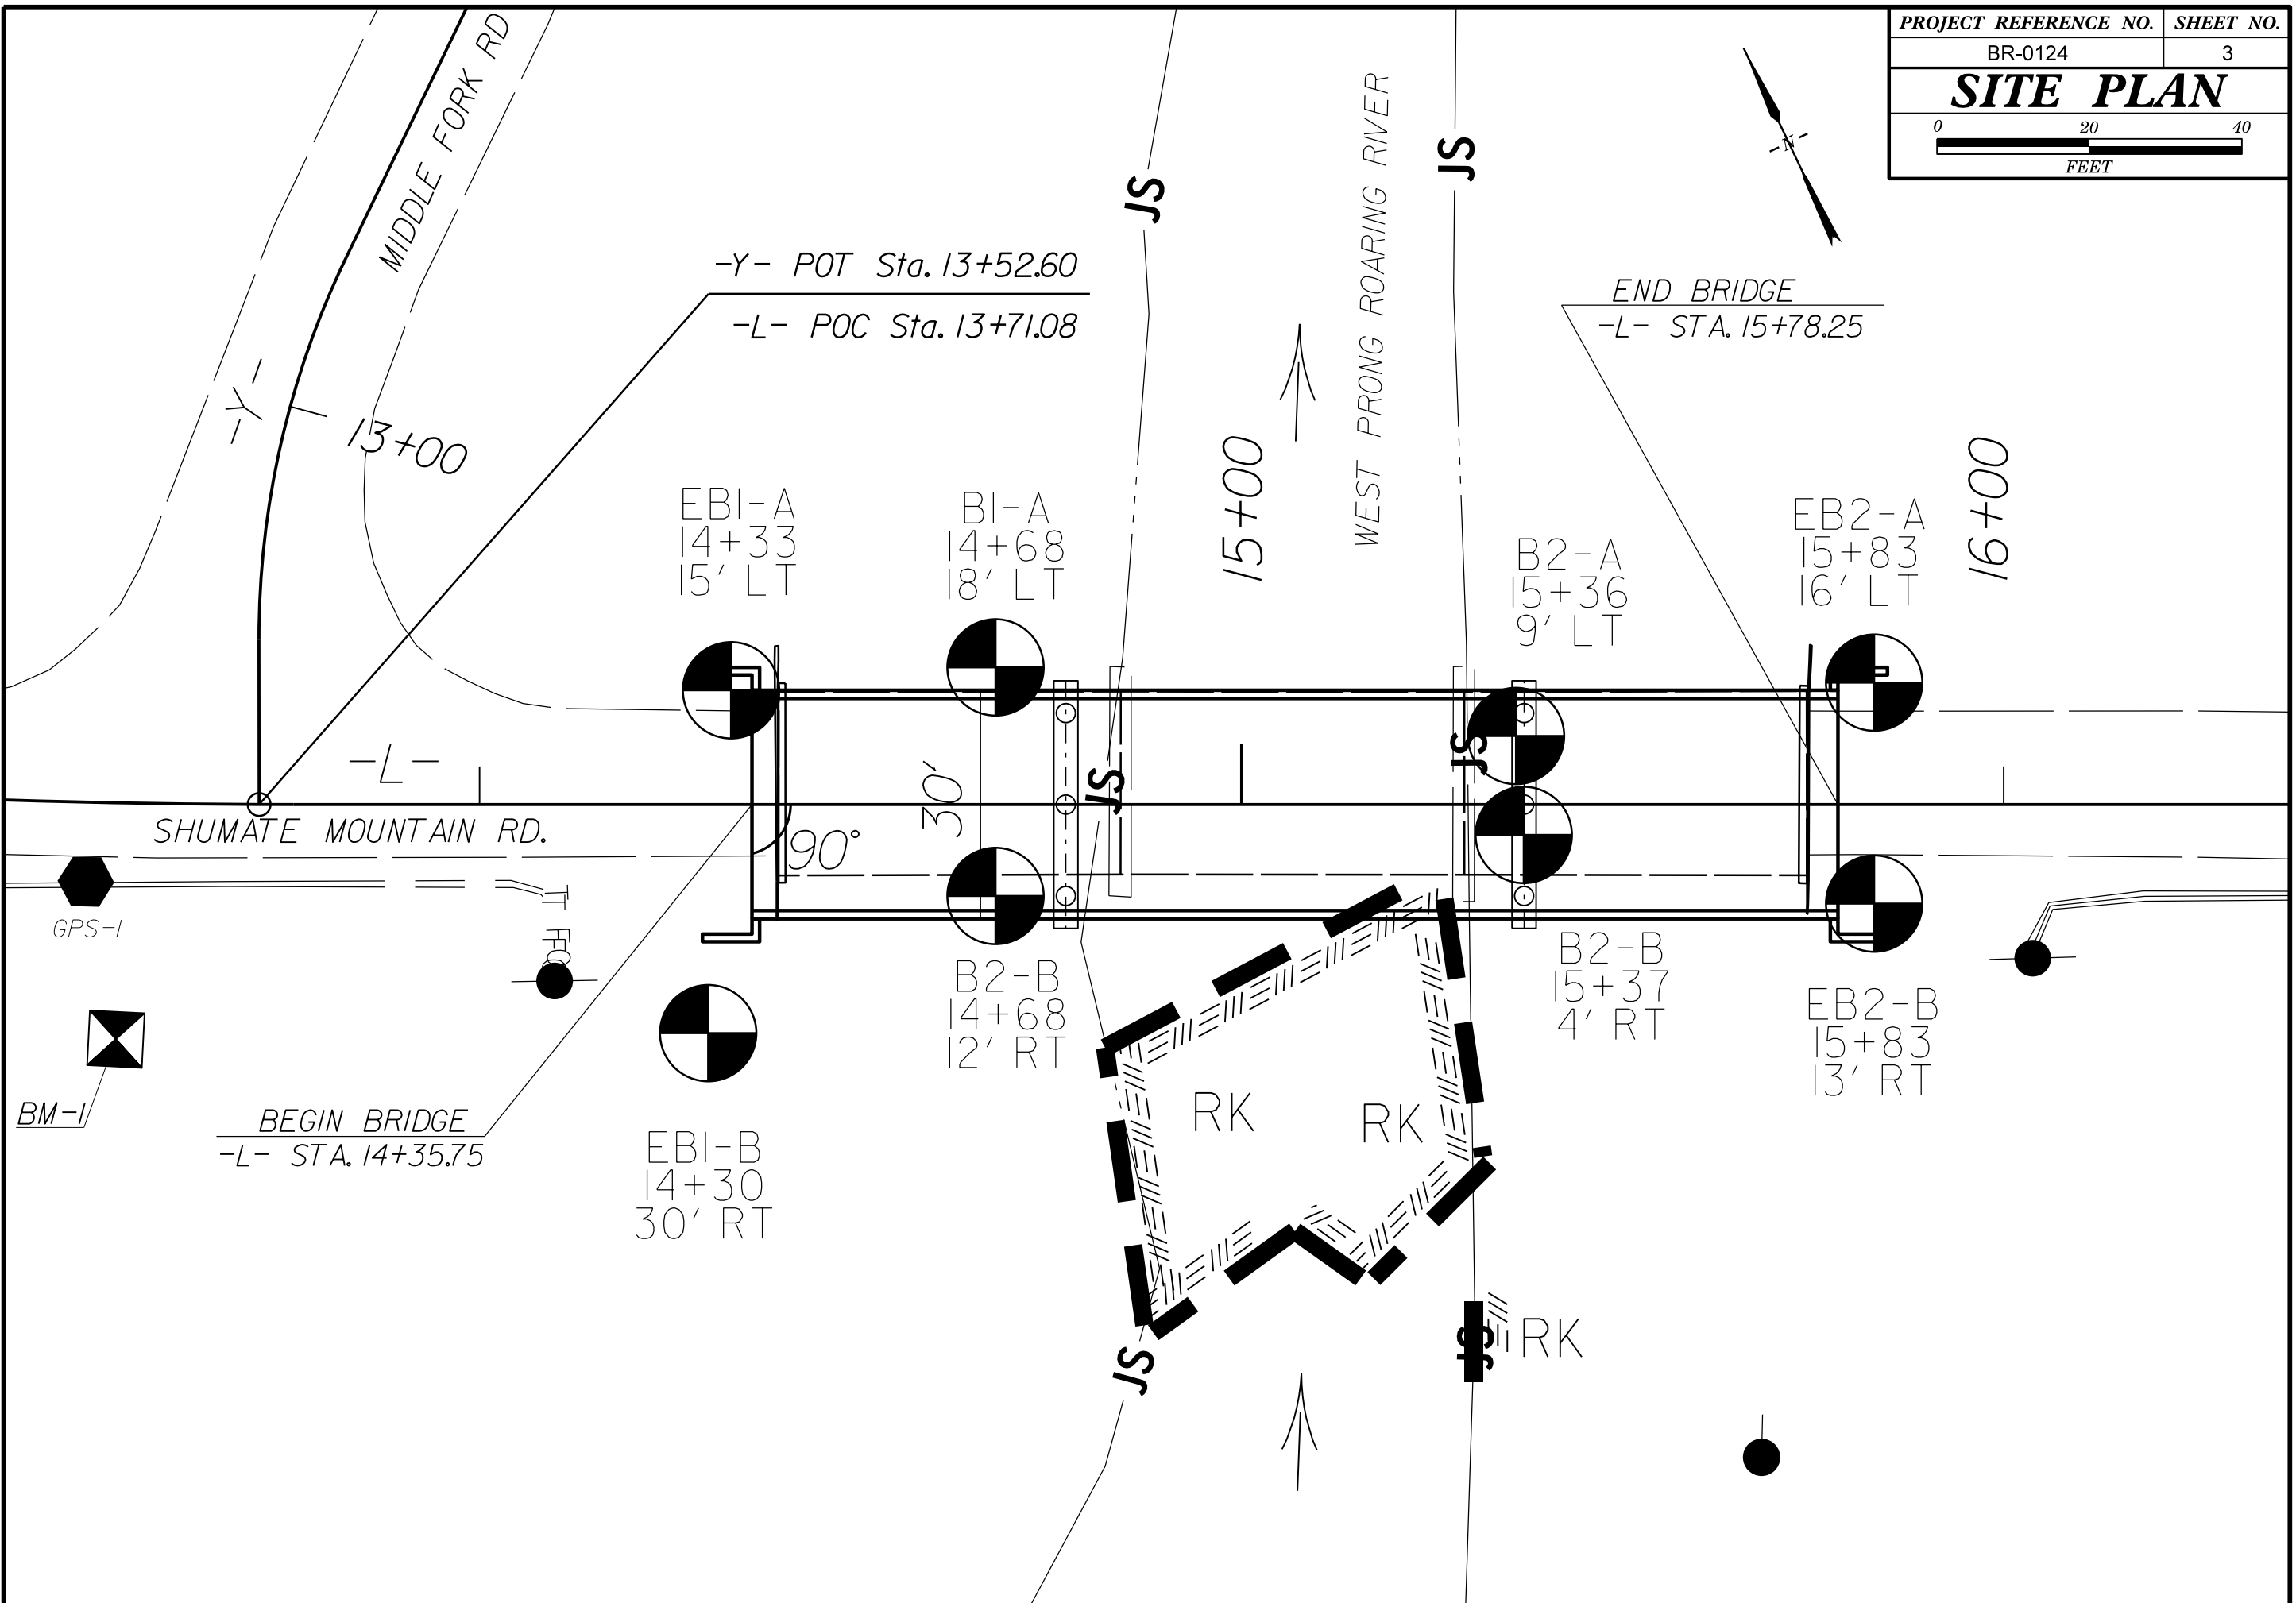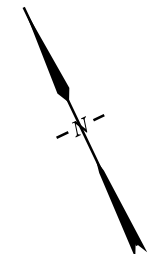

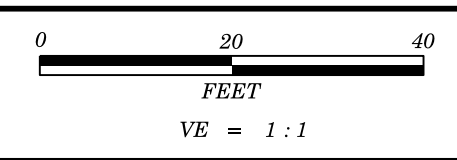

| | |
|--|-----------|
| PROJECT REFERENCE NO. | SHEET NO. |
| BR-0124 | 4 |
| BRDG 0166 on SR-1745 (SHUMATE MTN RD) over WEST PRONG ROARING RIVER | |

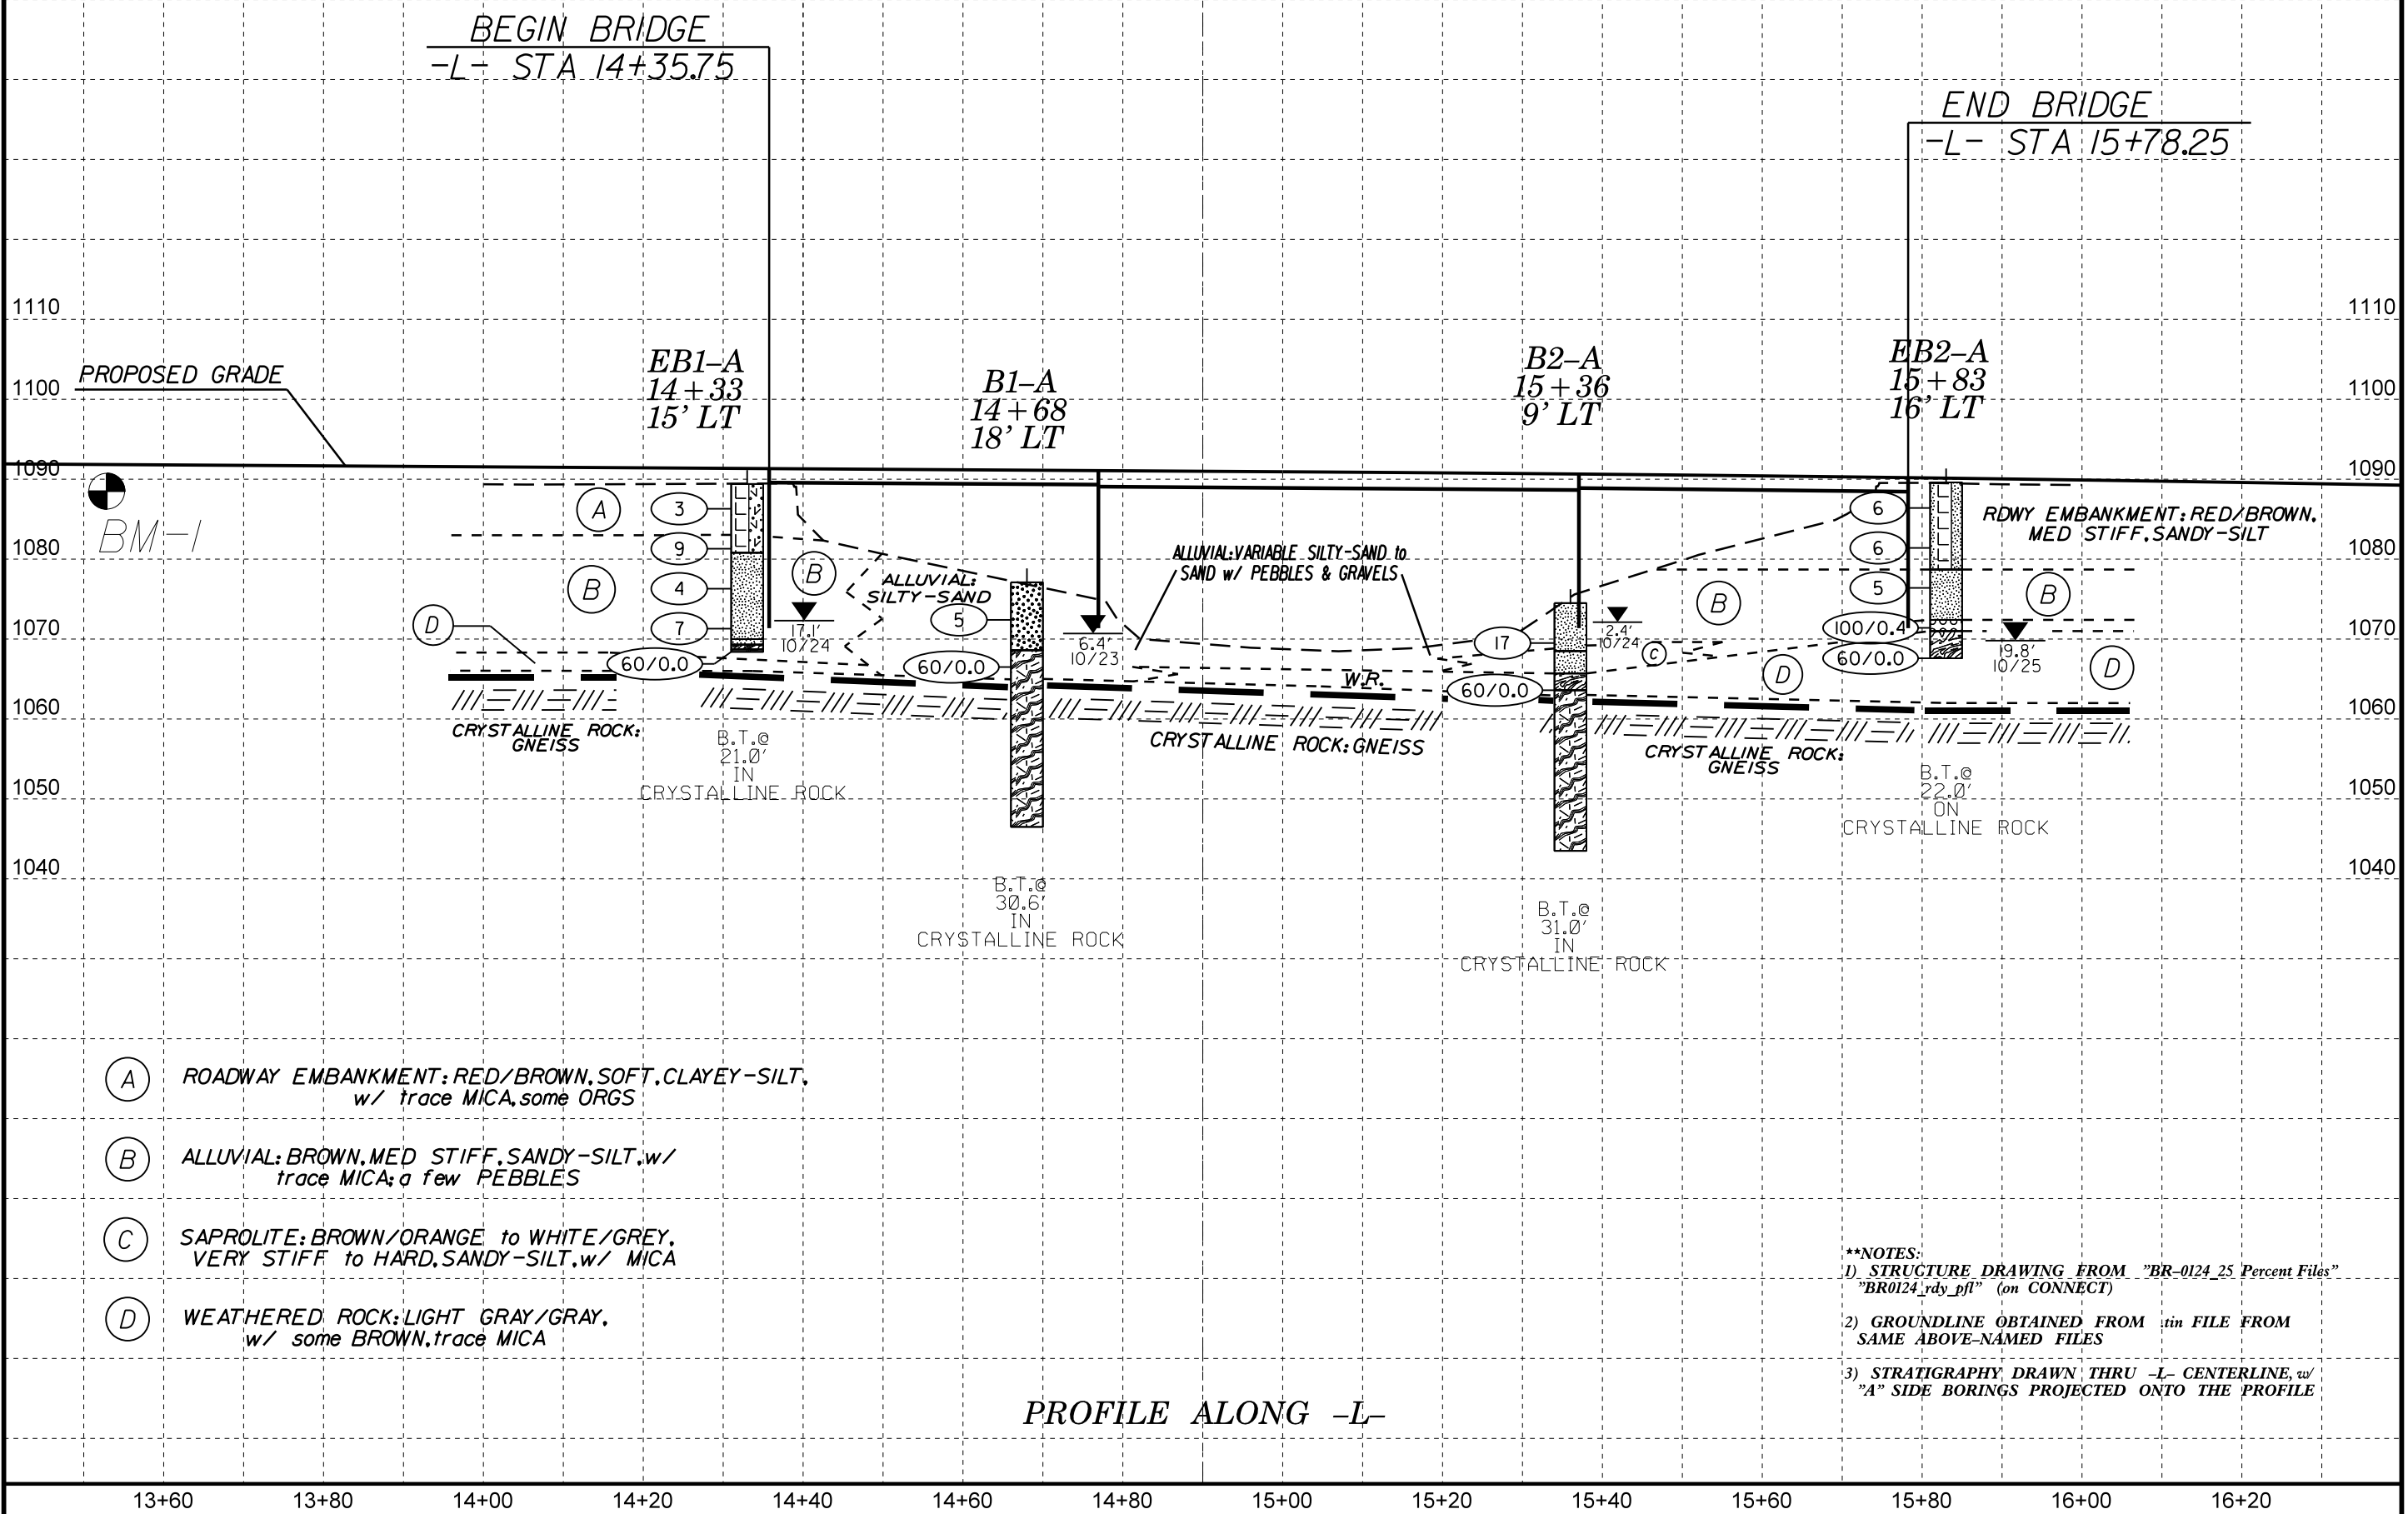


- (A) ROADWAY EMBANKMENT: RED/BROWN, SOFT, CLAYEY-SILT, w/ trace MICA, some ORGS
- (B) ALLUVIAL: BROWN, MED STIFF, SANDY-SILT, w/ trace MICA; a few PEBBLES
- (C) SAPROLITE: BROWN/ORANGE to WHITE/GREY, VERY STIFF to HARD, SANDY-SILT, w/ MICA
- (D) WEATHERED ROCK: LIGHT GRAY/GRAY, w/ some BROWN, trace MICA

****NOTES:**

- 1) STRUCTURE DRAWING FROM "BR-0124 25 Percent Files" "BR0124_rdy_pfl" (on CONNECT)
- 2) GROUNDLINE OBTAINED FROM tin FILE FROM SAME ABOVE-NAMED FILES
- 3) STRATIGRAPHY DRAWN THRU -L- CENTERLINE, w/ "A" SIDE BORINGS PROJECTED ONTO THE PROFILE


PROFILE ALONG -L-

13+60 13+80 14+00 14+20 14+40 14+60 14+80 15+00 15+20 15+40 15+60 15+80 16+00 16+20

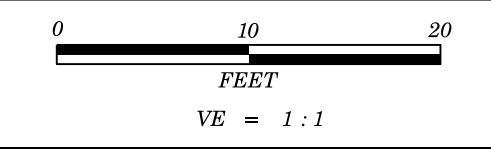


| PROJECT REFERENCE NO. | SHEET NO. |
|--|-----------|
| BR-0124 | 5 |
| BRDG 0166 on SR-1745 (SHUMATE MTN RD) over WEST PRONG ROARING RIVER | |


SKEW = 90.0 DEG.

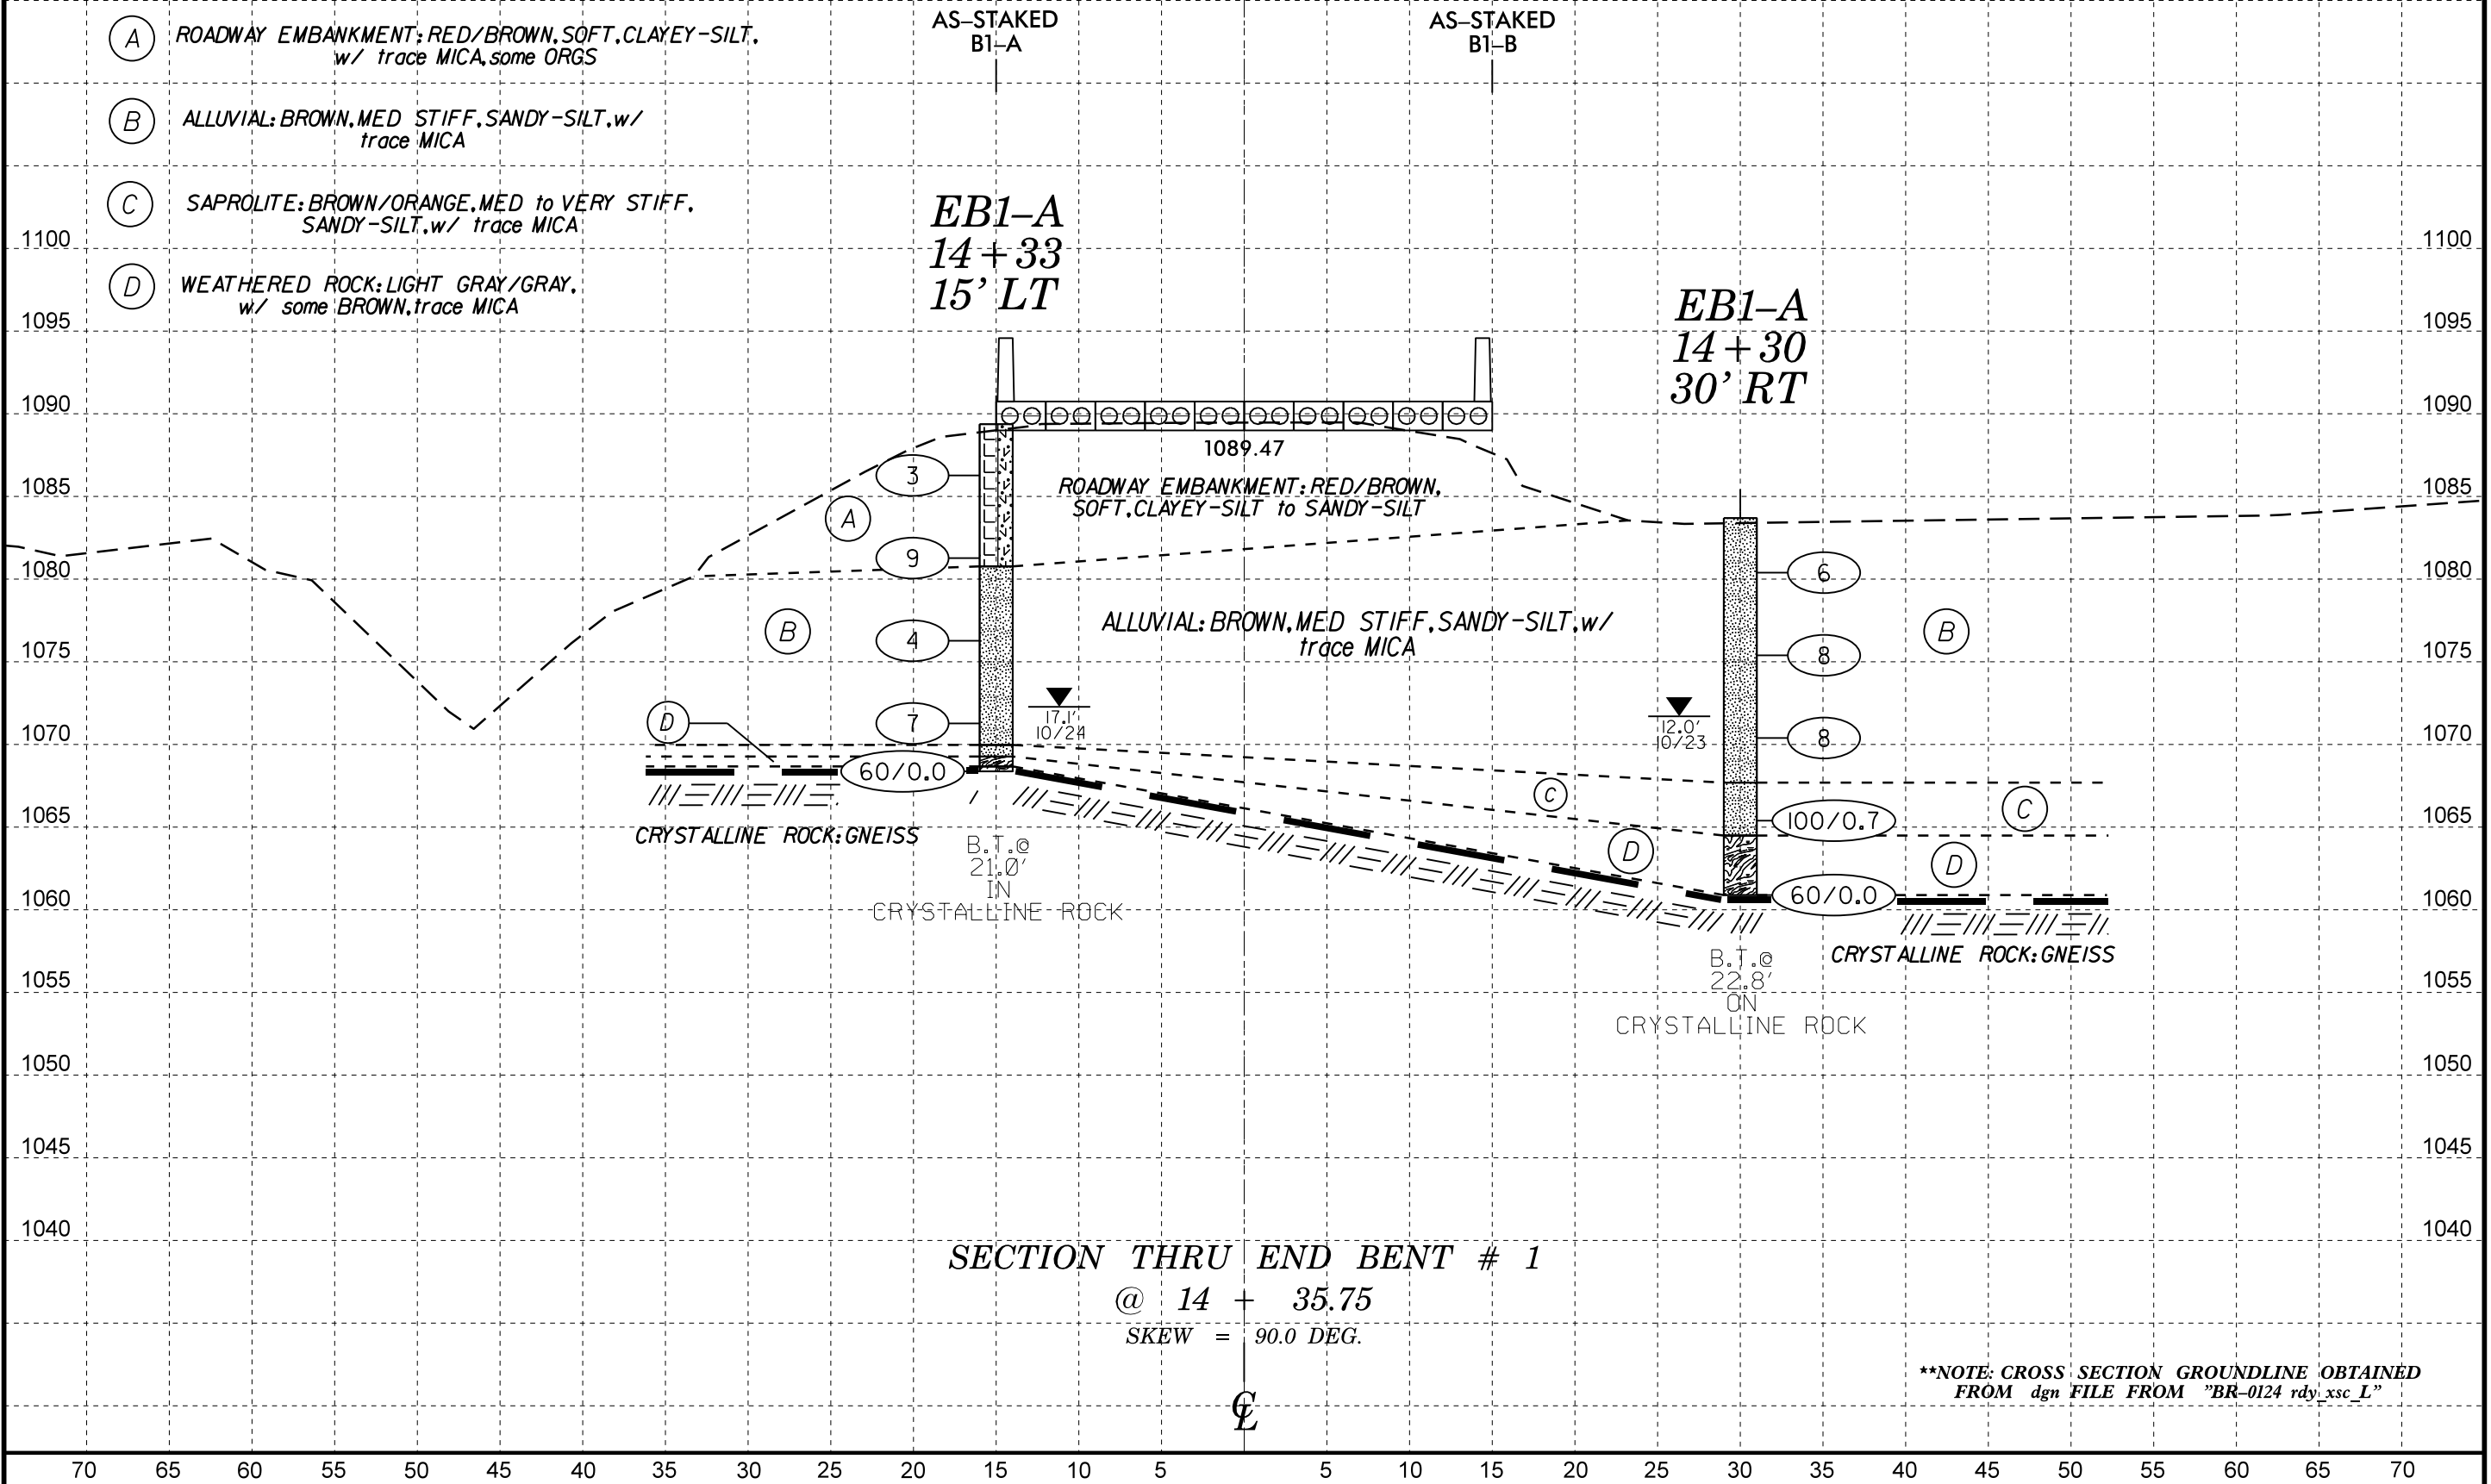


**NOTE: CROSS SECTION GROUNDLINE OBTAINED FROM dgn FILE FROM "BR-0124 rdy_xsc_L"

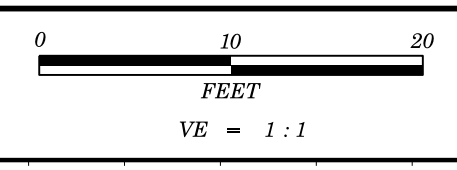

| PROJECT REFERENCE NO. | SHEET NO. |
|--|-----------|
| BR-0124 | 6 |
| BRDG 0166 on SR-1745 (SHUMATE MTN RD) over WEST PRONG ROARING RIVER | |

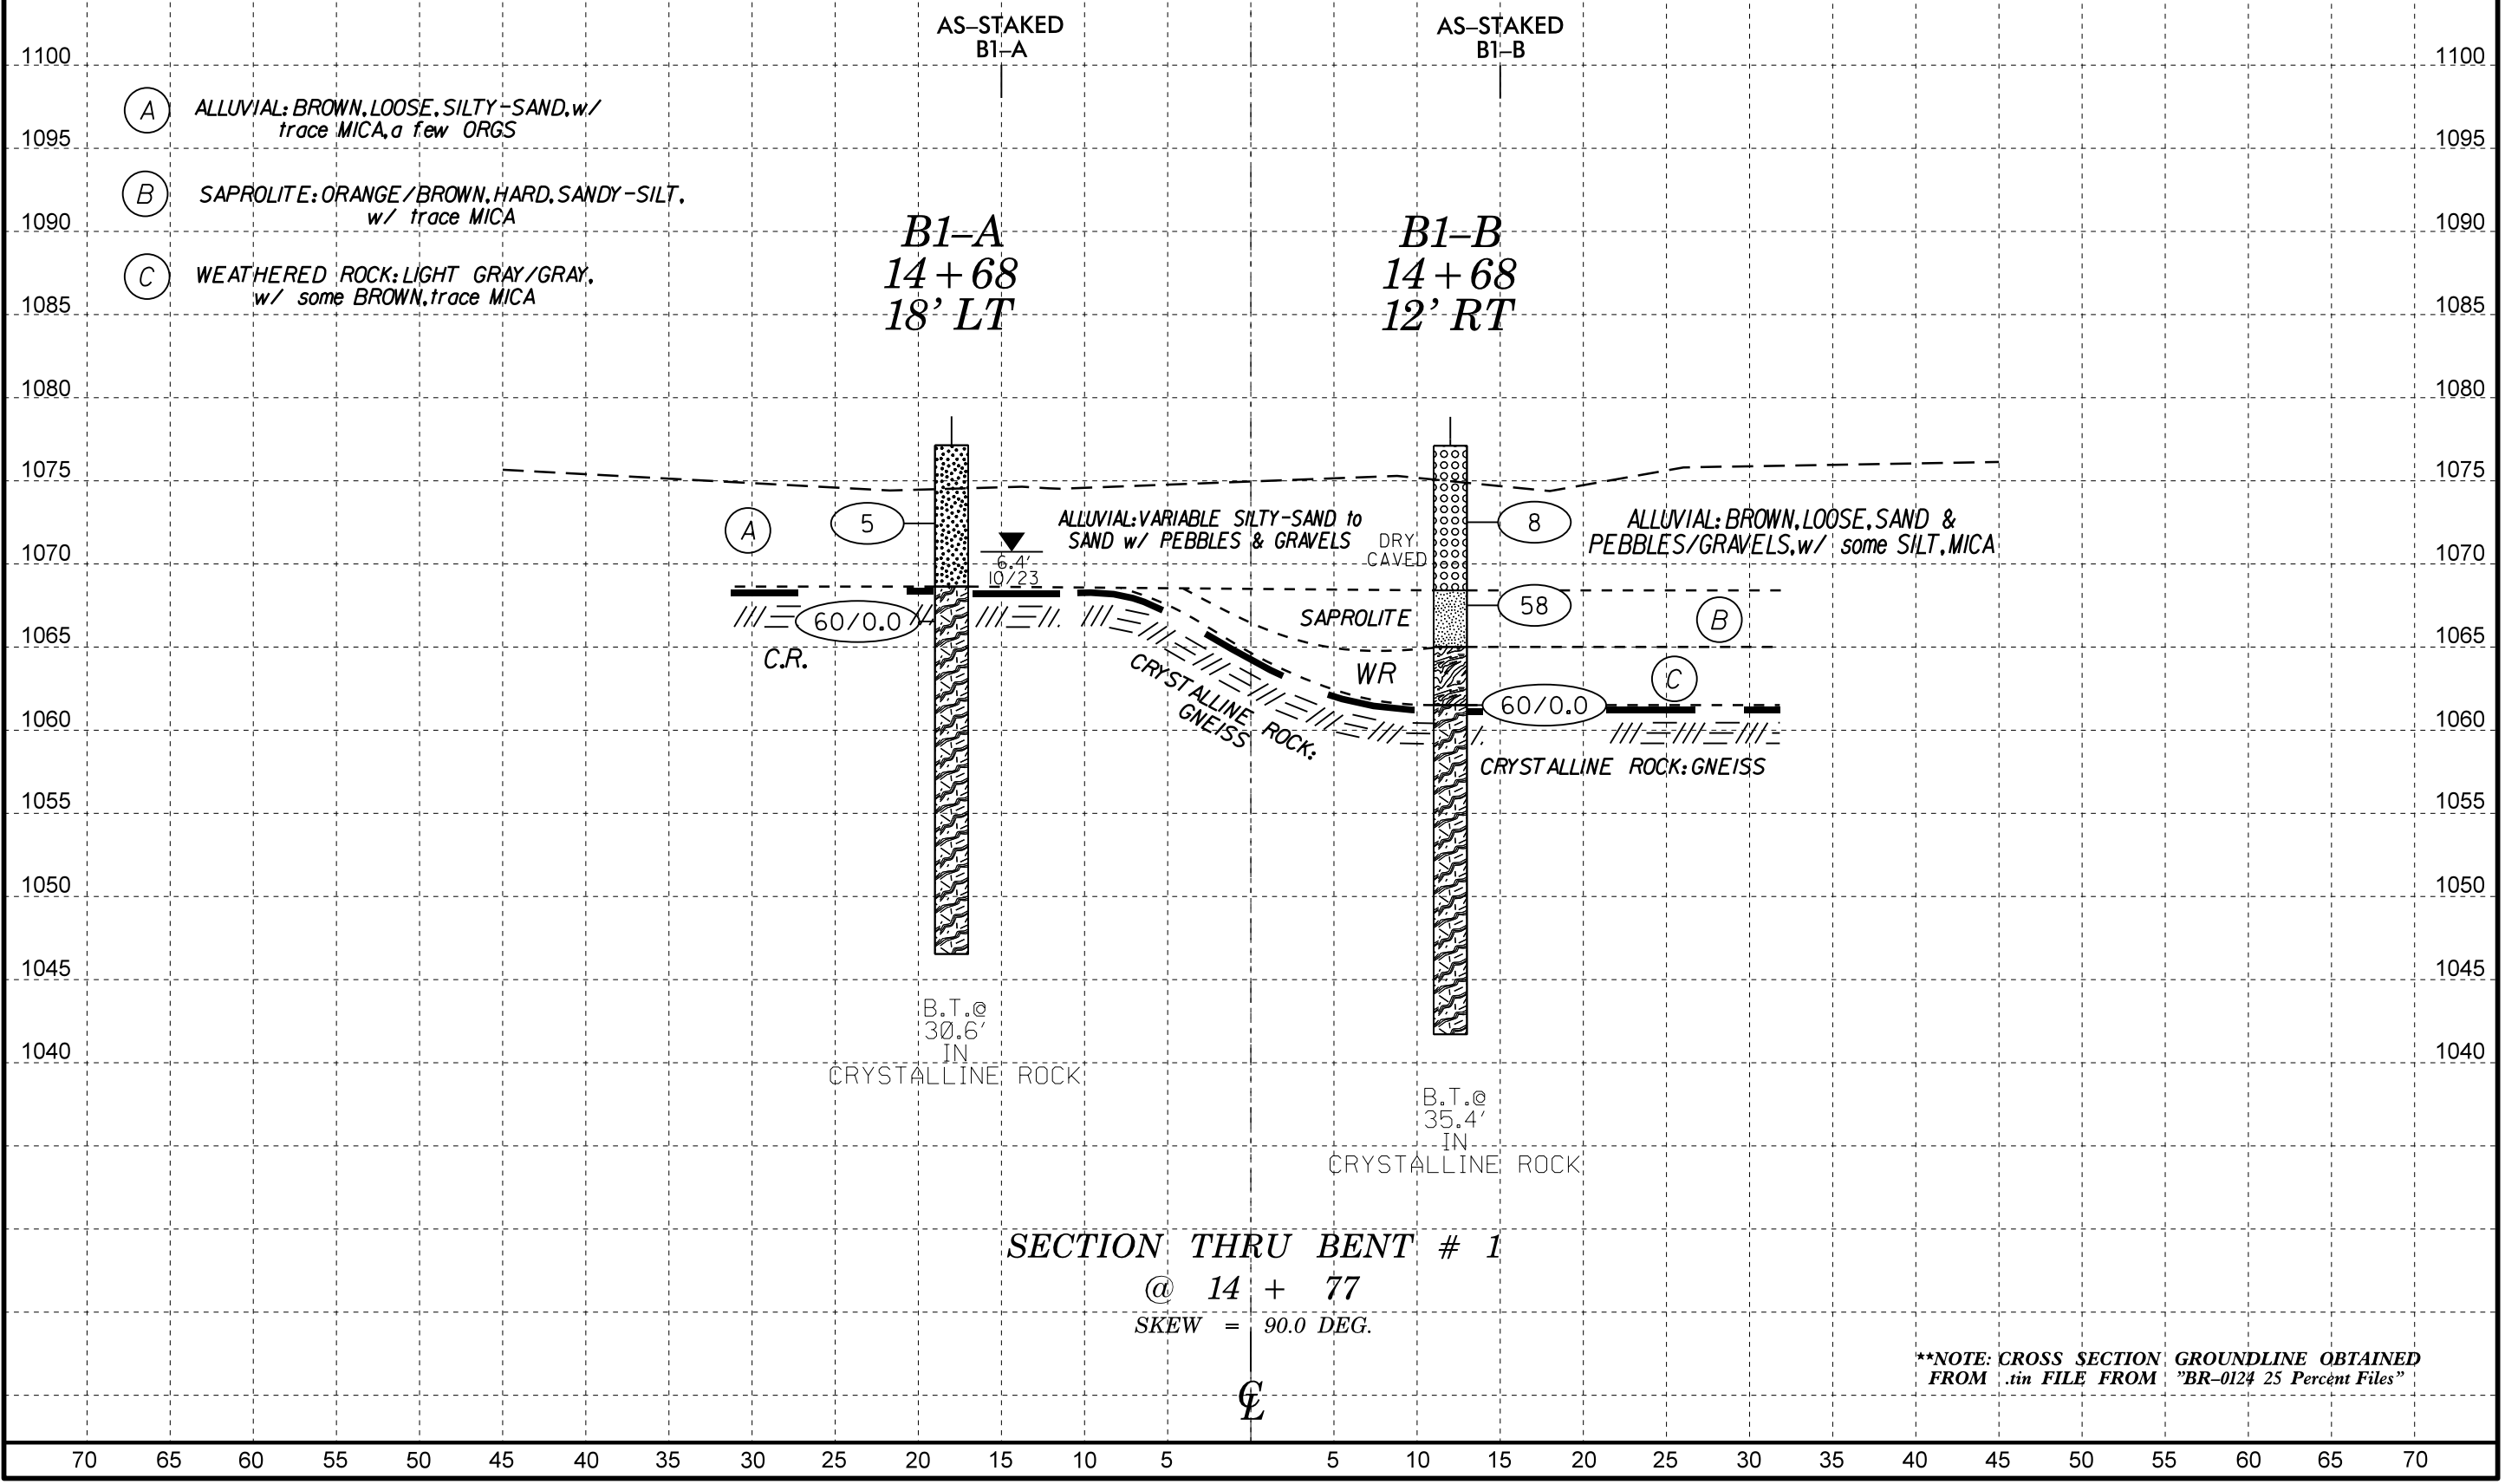


***NOTE: CROSS SECTION GROUNDLINE OBTAINED FROM .tin FILE FROM "BR-0124 25 Percent Files"

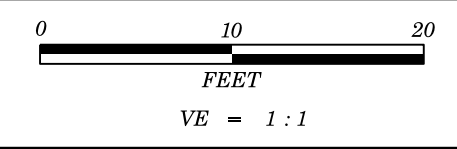

| | |
|--|-----------|
| PROJECT REFERENCE NO. | SHEET NO. |
| BR-0124 | 7 |
| BRDG 0166 on SR-1745 (SHUMATE MTN RD) over WEST PRONG ROARING RIVER | |


SKEW = 90.0 DEG.

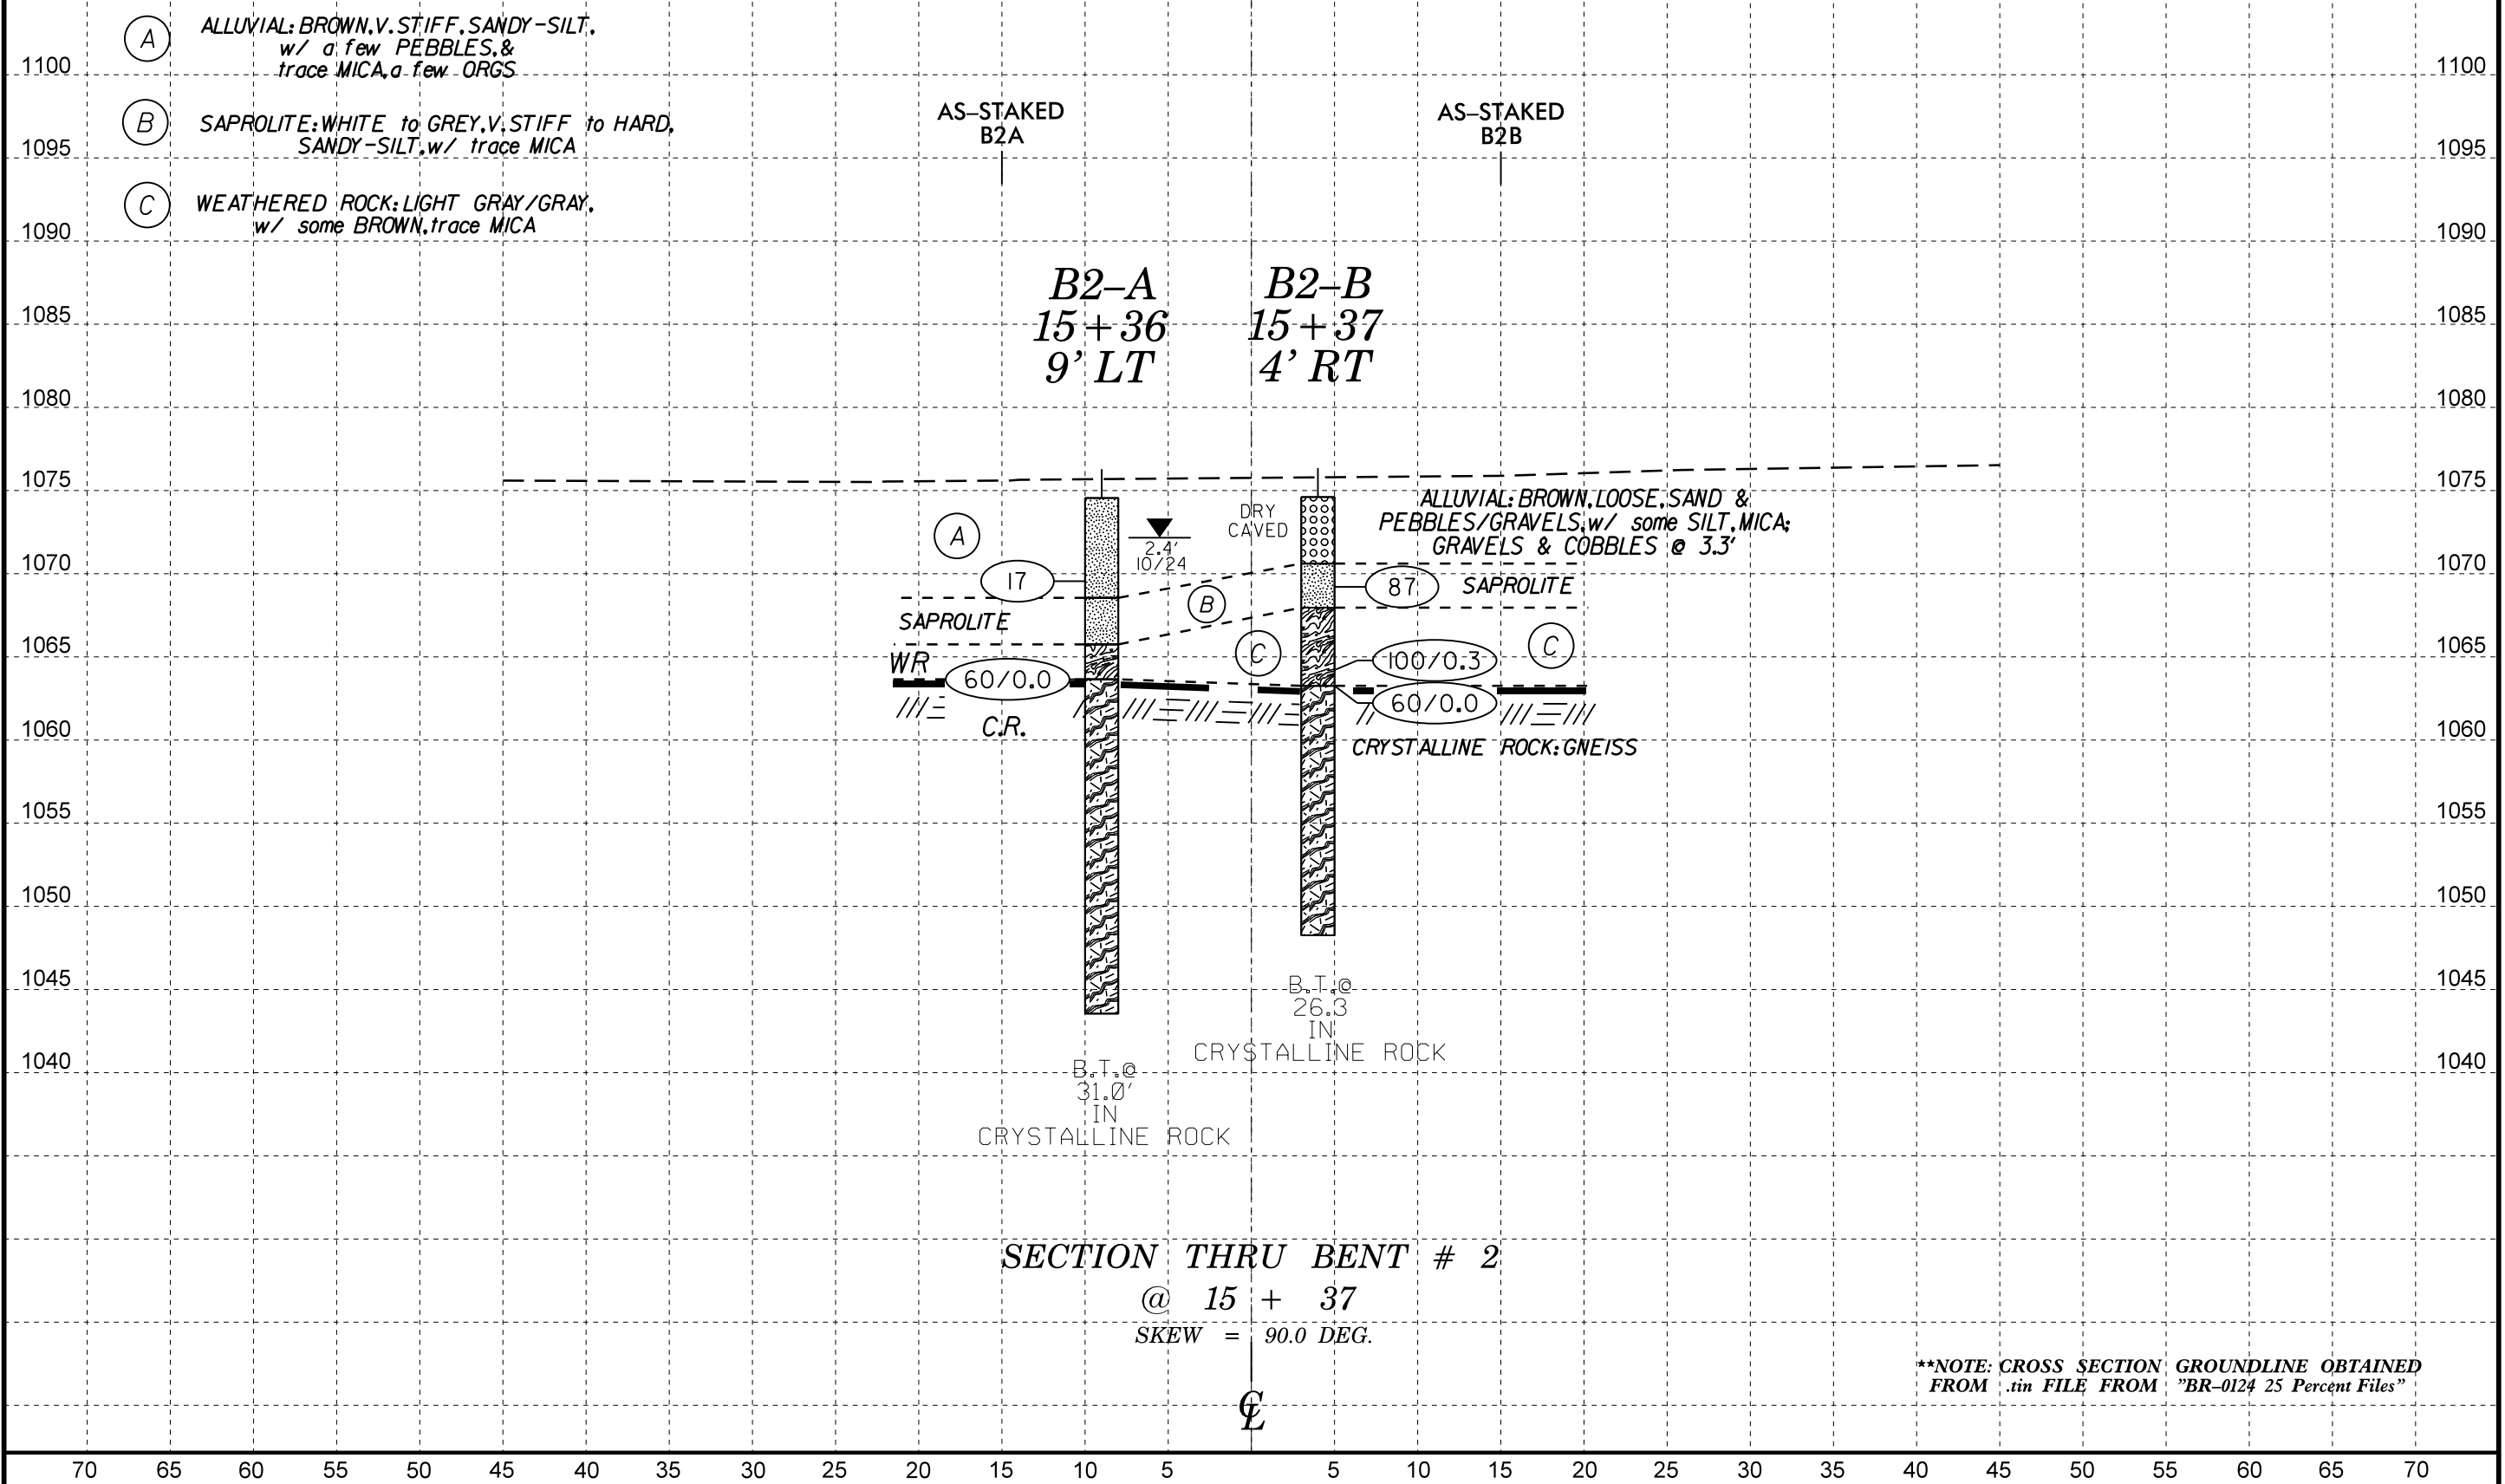

- (A) ALLUVIAL: BROWN, V. STIFF, SANDY-SILT, w/ a few PEBBLES, & trace MICA, a few ORGS
- (B) SAPROLITE: WHITE to GREY, V. STIFF to HARD, SANDY-SILT, w/ trace MICA
- (C) WEATHERED ROCK: LIGHT GRAY/GRAY, w/ some BROWN, trace MICA

B2-A
15+36
9' LT


B2-B
15+37
4' RT

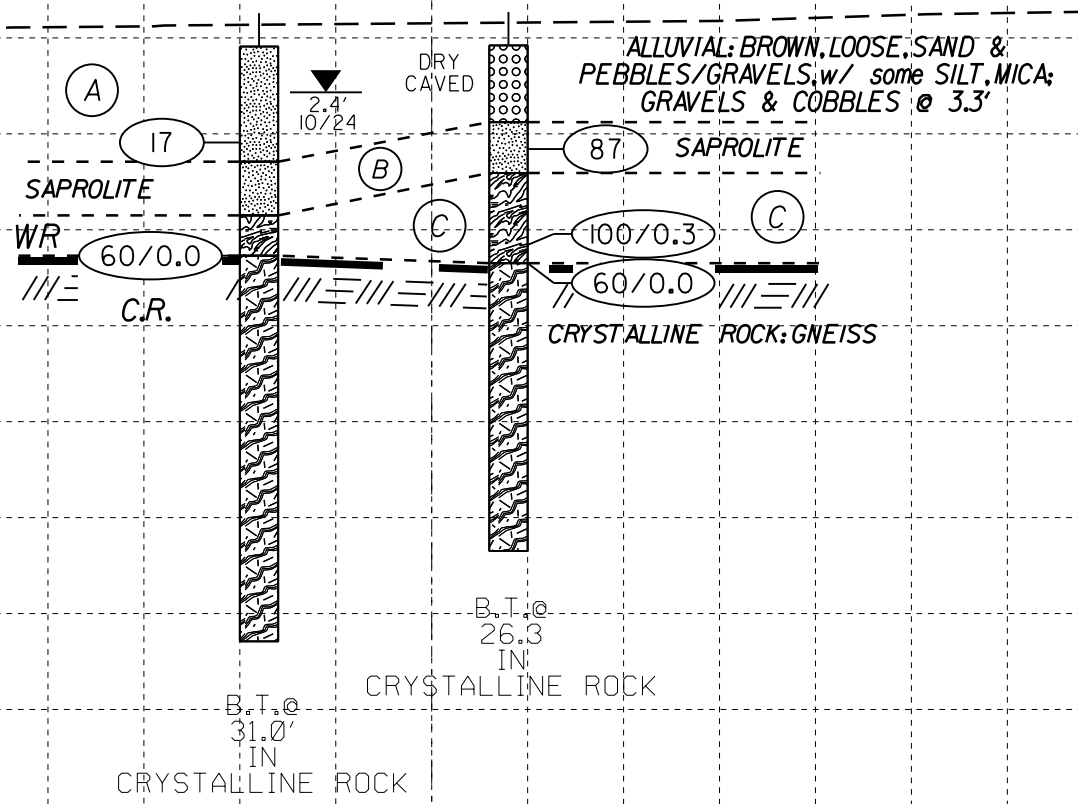

SECTION THRU BENT # 2
@ 15 + 37
SKEW = 90.0 DEG.


**NOTE: CROSS SECTION GROUNDLINE OBTAINED FROM .tin FILE FROM "BR-0124 25 Percent Files"

70 65 60 55 50 45 40 35 30 25 20 15 10 5 5 10 15 20 25 30 35 40 45 50 55 60 65 70

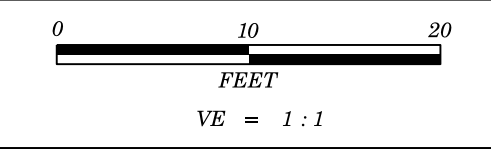

| | |
|--|-----------|
| PROJECT REFERENCE NO. | SHEET NO. |
| BR-0124 | 8 |
| BRDG 0166 on SR-1745 (SHUMATE MTN RD) over WEST PRONG ROARING RIVER | |

SKEW = 90.0 DEG.

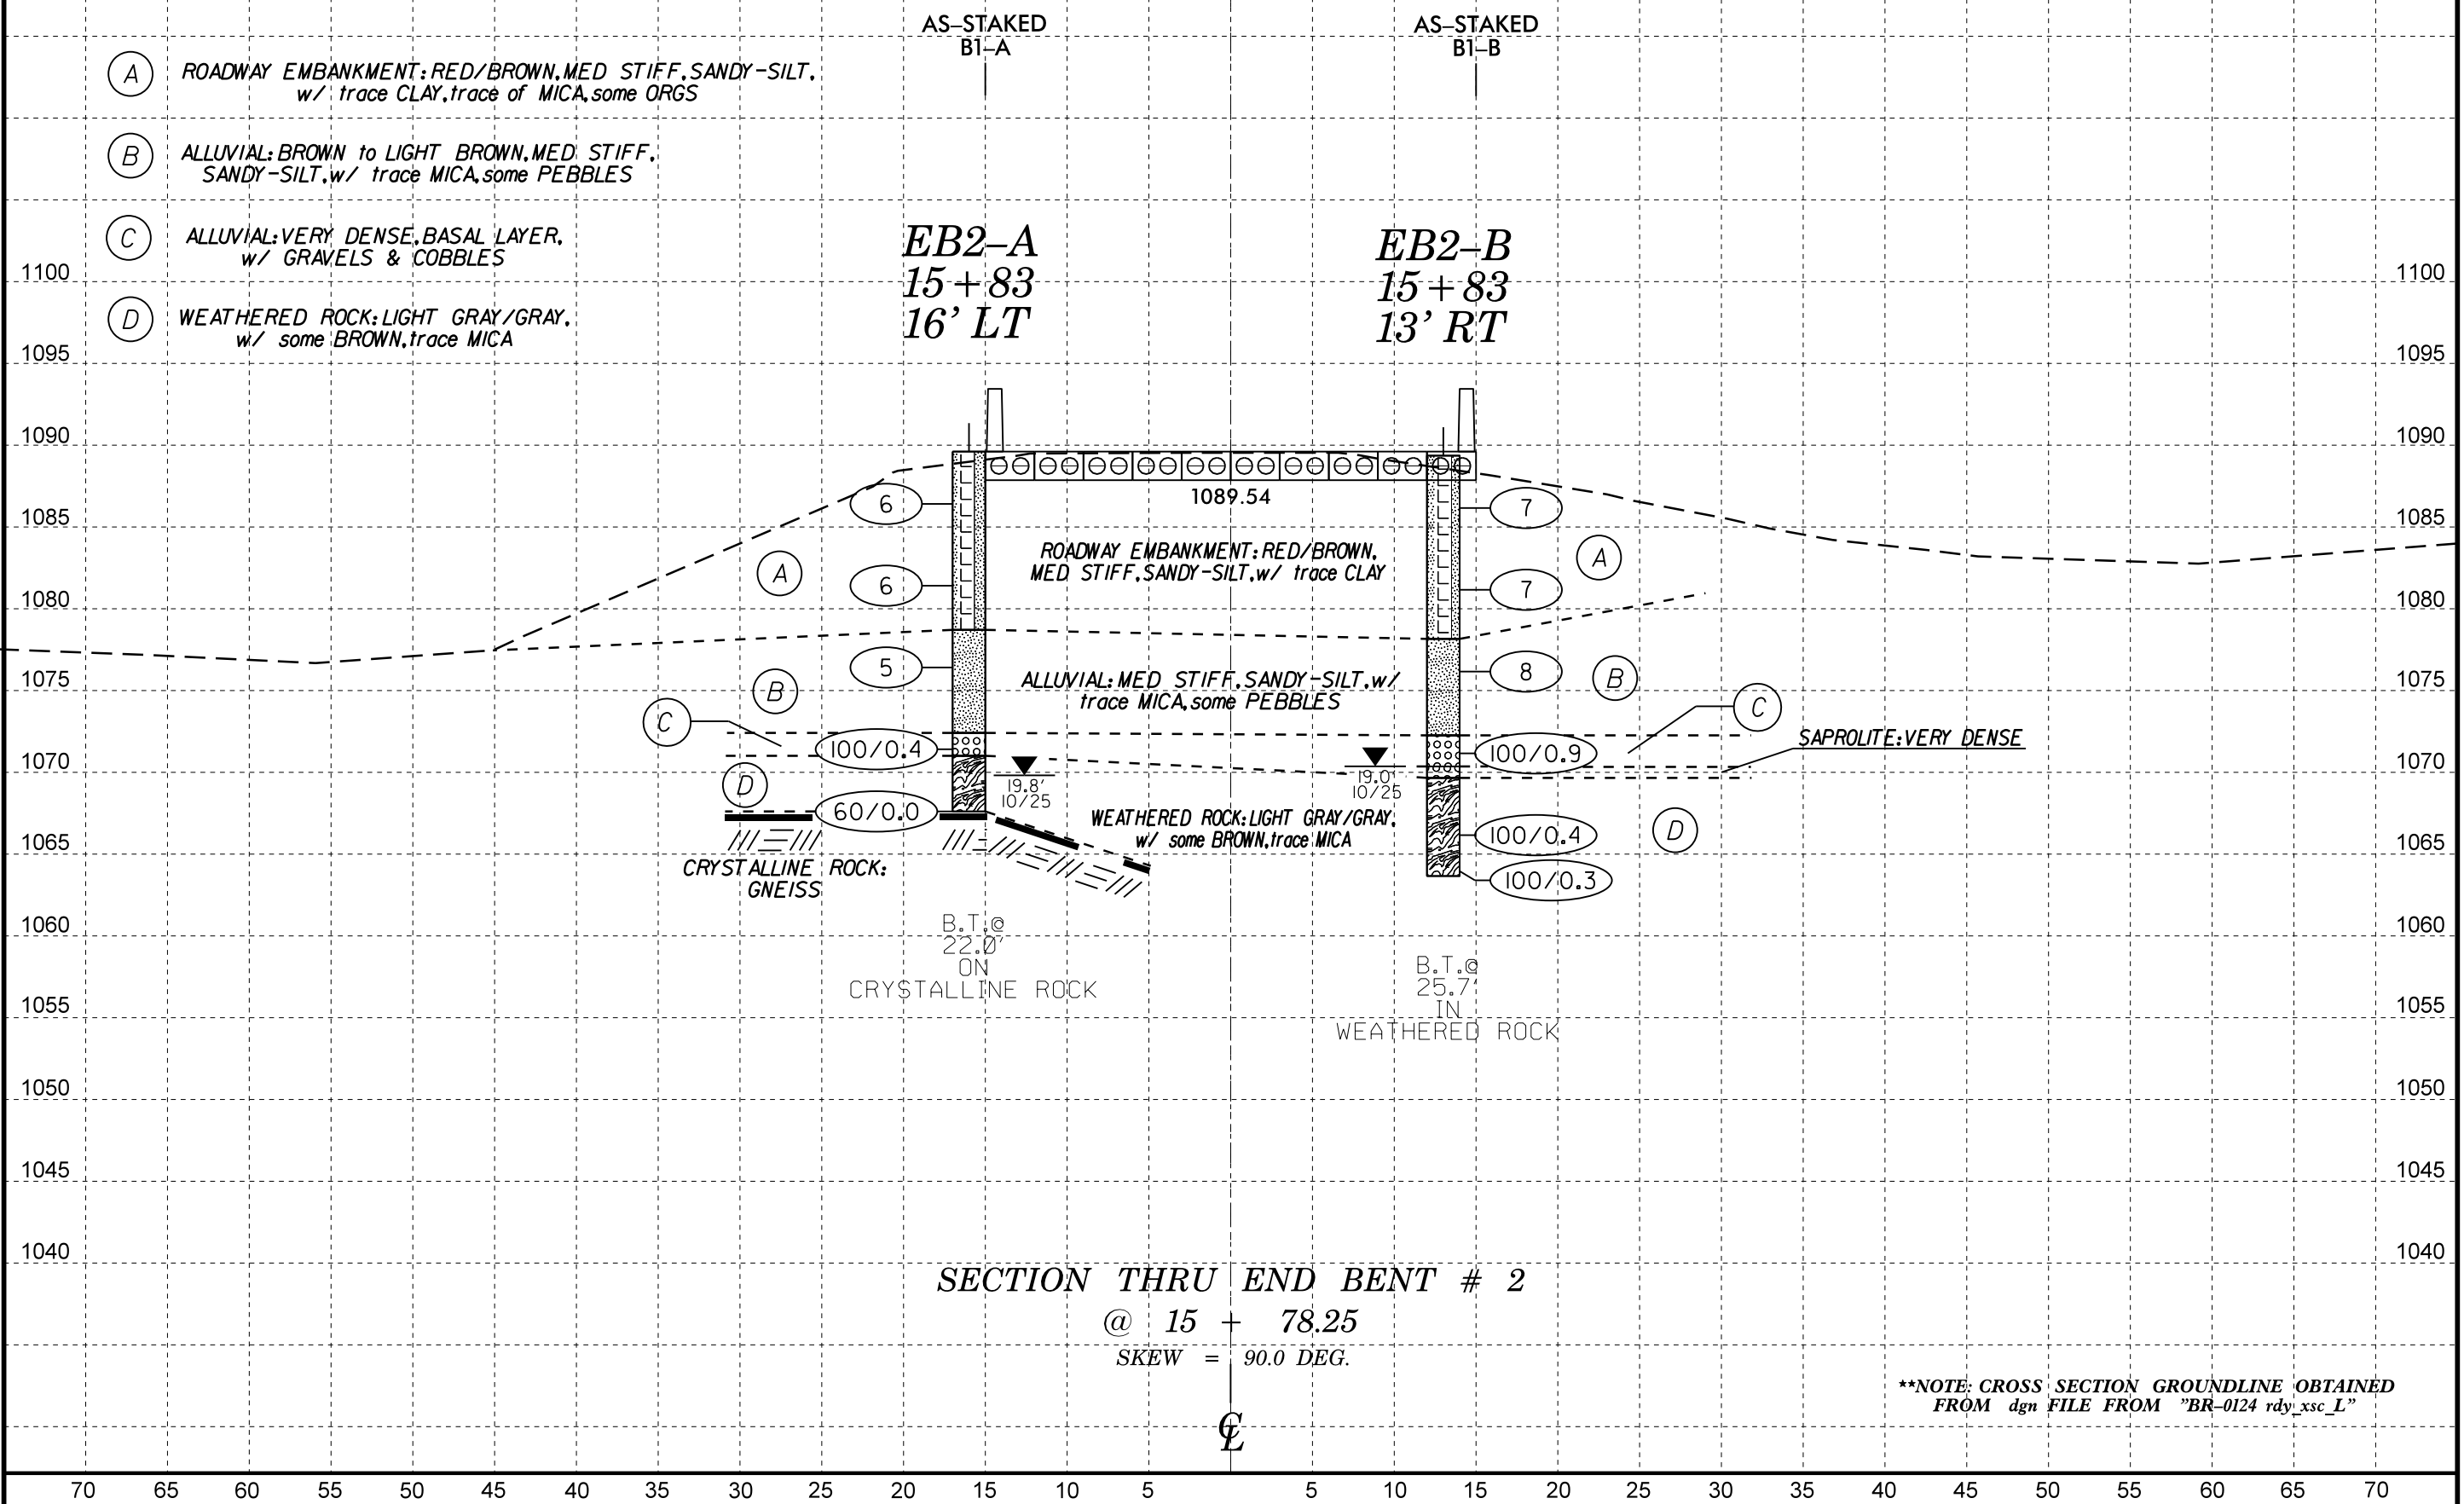

GEOTECHNICAL BORING REPORT BORE LOG

GEOTECHNICAL BORING REPORT BORE LOG

| WBS 67124.1.1 | | TIP BR-0124 | | COUNTY WILKES | | GEOLOGIST Johnson, C. D. | | | | | | | | | | |
|---|-----------------|---------------------|-------------------------------|---------------------|-------|--------------------------|-----------------|----|----|-----|-----------|-----|---------------------------|------------|------|--|
| SITE DESCRIPTION Replace Bridge Number 960166 on SR1745 over West Prong Roaring River | | | | | | | GROUND WTR (ft) | | | | | | | | | |
| BORING NO. EB1-A | | STATION 14+33 | | OFFSET 15 ft LT | | ALIGNMENT -L- | | | | | | | | | | |
| COLLAR ELEV. 1,089.4 ft | | TOTAL DEPTH 21.0 ft | | NORTHING 932,588 | | EASTING 1,382,009 | | | | | | | | | | |
| DRILL RIG/HAMMER EFF./DATE AFC6744 CME - 45C 96% 04/08/2019 | | | DRILL METHOD NW Casing w/ SPT | | | HAMMER TYPE Automatic | | | | | | | | | | |
| DRILLER Cheek, D. O. | | START DATE 10/23/19 | | COMP. DATE 10/23/19 | | SURFACE WATER DEPTH N/A | | | | | | | | | | |
| ELEV (ft) | DRIVE ELEV (ft) | DEPTH (ft) | BLOW COUNT | | | BLOWS PER FOOT | | | | | SAMP. NO. | LOG | SOIL AND ROCK DESCRIPTION | DEPTH (ft) | | |
| | | | 0.5ft | 0.5ft | 0.5ft | 0 | 25 | 50 | 75 | 100 | | | | | | |
| 1090 | | | | | | | | | | | | | | 1,089.4 | 0.0 | GROUND SURFACE |
| | | | | | | | | | | | | | | | | ROADWAY EMBANKMENT RED/BROWN, SOFT, CLAYEY-SILT, w/ trace SAND & MICA, some ORGS |
| 1085 | 1,086.3 | 3.1 | 2 | 1 | 2 | | | | | | | M | | | | |
| 1080 | 1,081.3 | 8.1 | 4 | 5 | 4 | | | | | | | M | | 1,080.8 | 8.6 | ALLUVIAL BROWN, STIFF, SANDY-SILT, w/trace MICA |
| 1075 | 1,076.3 | 13.1 | 2 | 2 | 2 | | | | | | | M | | | | |
| 1070 | 1,071.3 | 18.1 | 1 | 3 | 4 | | | | | | | M | | | | |
| | 1,068.4 | 21.0 | 60/0.0 | | | | | | | | | | | | | |
| | | | | | | | | | | | | | | 1,070.0 | 19.4 | SAPROLITE |
| | | | | | | | | | | | | | | 1,069.3 | 20.1 | BROWN, STIFF, SANDY-SILT, w/ trace MICA |
| | | | | | | | | | | | | | | 1,068.7 | 20.7 | WEATHERED ROCK LIGHT GRAY to GRAY, some BLACK & BROWN, w/ trace MICA |
| | | | | | | | | | | | | | | 1,068.4 | 21.0 | CRYSTALLINE ROCK LIGHT GRAY to GRAY, some BLACK & BROWN, w/ trace MICA |
| Boring Terminated WITH STANDARD PENETRATION TEST REFUSAL at Elevation 1,068.4 ft ON CRYSTALLINE ROCK (Alligator Back Formation: Gneiss) | | | | | | | | | | | | | | | | |

| WBS 67124.1.1 | | TIP BR-0124 | | COUNTY WILKES | | GEOLOGIST Johnson, C. D. | | | | | | | | | | |
|---|-----------------|---------------------|-------------------------------|---------------------|--------|--------------------------|-----------------|----|----|-----|-----------|-----|---------------------------|------------|------|--|
| SITE DESCRIPTION Replace Bridge Number 960166 on SR1745 over West Prong Roaring River | | | | | | | GROUND WTR (ft) | | | | | | | | | |
| BORING NO. EB1-B | | STATION 14+30 | | OFFSET 30 ft RT | | ALIGNMENT -L- | | | | | | | | | | |
| COLLAR ELEV. 1,083.7 ft | | TOTAL DEPTH 22.8 ft | | NORTHING 932,549 | | EASTING 1,381,985 | | | | | | | | | | |
| DRILL RIG/HAMMER EFF./DATE AFC6744 CME - 45C 96% 04/08/2019 | | | DRILL METHOD NW Casing w/ SPT | | | HAMMER TYPE Automatic | | | | | | | | | | |
| DRILLER Cheek, D. O. | | START DATE 10/22/19 | | COMP. DATE 10/22/19 | | SURFACE WATER DEPTH N/A | | | | | | | | | | |
| ELEV (ft) | DRIVE ELEV (ft) | DEPTH (ft) | BLOW COUNT | | | BLOWS PER FOOT | | | | | SAMP. NO. | LOG | SOIL AND ROCK DESCRIPTION | DEPTH (ft) | | |
| | | | 0.5ft | 0.5ft | 0.5ft | 0 | 25 | 50 | 75 | 100 | | | | | | |
| 1085 | | | | | | | | | | | | | | 1,083.7 | 0.0 | GROUND SURFACE |
| | | | | | | | | | | | | | | | | ALLUVIAL BROWN, MED STIFF to STIFF, SANDY-SILT, w/ trace MICA |
| 1080 | 1,080.4 | 3.3 | 3 | 2 | 4 | | | | | | | M | | | | |
| 1075 | 1,075.4 | 8.3 | 5 | 4 | 4 | | | | | | | M | | | | |
| 1070 | 1,070.4 | 13.3 | 12 | | | | | | | | | W | | | | |
| | | | | | | | | | | | | | | 1,067.7 | 16.0 | SAPROLITE |
| 1065 | 1,065.4 | 18.3 | 12 | 53 | 47/0.2 | | | | | | | M | | 1,064.5 | 19.2 | BROWN/ORANGE, MED to VERY STIFF, SANDY-SILT, w/ trace MICA |
| | 1,060.9 | 22.8 | 60/0.0 | | | | | | | | | | | | | |
| | | | | | | | | | | | | | | 1,060.9 | 22.8 | WEATHERED ROCK LIGHT GRAY to GRAY, some BLACK & BROWN, w/ trace MICA |
| Boring Terminated WITH STANDARD PENETRATION TEST REFUSAL at Elevation 1,060.9 ft ON CRYSTALLINE ROCK (Alligator Back Formation: Gneiss) | | | | | | | | | | | | | | | | |

GEOTECHNICAL BORING REPORT

BORE LOG

GEOTECHNICAL BORING REPORT

CORE LOG

| WBS 67124.1.1 | | TIP BR-0124 | | COUNTY WILKES | | GEOLOGIST Johnson, C. D. | | | | | | | | | | |
|---|-----------------|---------------------|------------|------------------------------------|-------|--------------------------|-----------------|----|----|-----|-----------|-----|---------------------------|------------|--|--|
| SITE DESCRIPTION Replace Bridge Number 960166 on SR1745 over West Prong Roaring River | | | | | | | GROUND WTR (ft) | | | | | | | | | |
| BORING NO. B1-A | | STATION 14+68 | | OFFSET 18 ft LT | | ALIGNMENT -L- | | | | | | | | | | |
| COLLAR ELEV. 1,077.1 ft | | TOTAL DEPTH 30.6 ft | | NORTHING 932,570 | | EASTING 1,382,049 | | | | | | | | | | |
| DRILL RIG/HAMMER EFF/DATE AFO6744 CME - 45C 96% 04/08/2019 | | | | DRILL METHOD NW Casing WSPT & Core | | HAMMER TYPE Automatic | | | | | | | | | | |
| DRILLER Cheek, D. O. | | START DATE 10/22/19 | | COMP. DATE 10/22/19 | | SURFACE WATER DEPTH N/A | | | | | | | | | | |
| ELEV (ft) | DRIVE ELEV (ft) | DEPTH (ft) | BLOW COUNT | | | BLOWS PER FOOT | | | | | SAMP. NO. | LOG | SOIL AND ROCK DESCRIPTION | | | |
| | | | 0.5ft | 0.5ft | 0.5ft | 0 | 25 | 50 | 75 | 100 | | | ELEV. (ft) | DEPTH (ft) | | |
| 1080 | | | | | | | | | | | | | | | | |
| 1075 | 1,072.4 | 4.7 | | | | | | | | | | | | | | |
| 1070 | | | 3 | 2 | 3 | | | | | | | | | | | |
| 1065 | 1,066.5 | 10.6 | 60/0.0 | | | | | | | | | | | | | |
| 1060 | | | | | | | | | | | | | | | | |
| 1055 | | | | | | | | | | | | | | | | |
| 1050 | | | | | | | | | | | | | | | | |
| | | | | | | | | | | | | | | | | |

| WBS 67124.1.1 | | TIP BR-0124 | | COUNTY WILKES | | GEOLOGIST Johnson, C. D. | | | | | |
|---|---------------|---------------------|-------------------|--|---------------|--------------------------|-----------------|----------|---------|-----|--|
| SITE DESCRIPTION Replace Bridge Number 960166 on SR1745 over West Prong Roaring River | | | | | | | GROUND WTR (ft) | | | | |
| BORING NO. B1-A | | STATION 14+68 | | OFFSET 18 ft LT | | ALIGNMENT -L- | | | | | |
| COLLAR ELEV. 1,077.1 ft | | TOTAL DEPTH 30.6 ft | | NORTHING 932,570 | | EASTING 1,382,049 | | | | | |
| DRILL RIG/HAMMER EFF/DATE AFO6744 CME - 45C 96% 04/08/2019 | | | | DRILL METHOD NW Casing WSPT & Core | | HAMMER TYPE Automatic | | | | | |
| DRILLER Cheek, D. O. | | START DATE 10/22/19 | | COMP. DATE 10/22/19 | | SURFACE WATER DEPTH N/A | | | | | |
| CORE SIZE NXWL | | | TOTAL RUN 20.0 ft | | | | | | | | |
| ELEV (ft) | RUN ELEV (ft) | DEPTH (ft) | RUN (ft) | DRILL RATE (Min/ft) | RUN | | SAMP. NO. | STRATA | | LOG | DESCRIPTION AND REMARKS |
| | | | | | REC. (%) | RQD (%) | | REC. (%) | RQD (%) | | |
| 1066.5 | | | | | | | | | | | |
| 1065 | 1,066.5 | 10.6 | 5.0 | N=60/0.0 2:18/1.0 0:58/1.0 0:59/1.0 0:55/1.0 1:15/1.0 | (4.8) 96% | (4.0) 80% | | | | | Continued from previous page CRYSTALLINE ROCK (continued) |
| 1060 | 1,061.5 | 15.6 | 5.0 | 0:55/1.0 1:07/1.0 1:11/1.0 1:11/1.0 1:03/1.0 | (5.0) 100% | (4.7) 94% | | | | | |
| 1055 | 1,056.5 | 20.6 | 5.0 | 1:31/1.0 1:33/1.0 0:58/1.0 1:32/1.0 1:12/1.0 | (4.8) 96% | (3.1) 62% | | | | | GSI : 10.6' - 22.3' : 55 - 65 22.3' - 26.3' : 30 - 40 26.3' - 30.6' : 60 - 70 |
| 1050 | 1,051.5 | 25.6 | 5.0 | 2:02/1.0 1:13/1.0 1:07/1.0 1:04/1.0 1:30/1.0 | (4.3) 86% | (4.2) 84% | | | | | |
| | 1,046.5 | 30.6 | | | | | | | | | Boring Terminated at Elevation 1,046.5 ft IN CRYSTALLINE ROCK (Alligator Back Formation: Gneiss) |

NCDOT BORE DOUBLE BR0124_GEO_BRD0166_WILKES_BORELOGS.GPJ NC_DOT.GDT 11/19/19

NCDOT BORE DOUBLE BR0124_GEO_BRD0166_WILKES_BORELOGS.GPJ NC_DOT.GDT 11/19/19

GEOTECHNICAL BORING REPORT BORE LOG

GEOTECHNICAL BORING REPORT CORE LOG

| WBS 67124.1.1 | | TIP BR-0124 | | COUNTY WILKES | | GEOLOGIST Johnson, C. D. | | | | | | | | | |
|--|-----------------|---------------------|------------------------------------|---------------------|-------|--------------------------|-----------------|----|----|-----|-----------|-----|-----|---------------------------|--------------------|
| SITE DESCRIPTION Replace Bridge Number 960166 on SR1745 over West Prong Roaring River | | | | | | | GROUND WTR (ft) | | | | | | | | |
| BORING NO. B1-B | | STATION 14+68 | | OFFSET 12 ft RT | | ALIGNMENT -L- | | | | | | | | | |
| COLLAR ELEV. 1,077.1 ft | | TOTAL DEPTH 35.4 ft | | NORTHING 932,543 | | EASTING 1,382,035 | | | | | | | | | |
| DRILL RIG/HAMMER EFF./DATE AFO6744 CME - 45C 96% 04/08/2019 | | | DRILL METHOD NW Casing WSPT & Core | | | HAMMER TYPE Automatic | | | | | | | | | |
| DRILLER Cheek, D. O. | | START DATE 10/22/19 | | COMP. DATE 10/22/19 | | SURFACE WATER DEPTH N/A | | | | | | | | | |
| ELEV (ft) | DRIVE ELEV (ft) | DEPTH (ft) | BLOW COUNT | | | BLOWS PER FOOT | | | | | SAMP. NO. | MOI | LOG | SOIL AND ROCK DESCRIPTION | |
| | | | 0.5ft | 0.5ft | 0.5ft | 0 | 25 | 50 | 75 | 100 | | | | | |
| 1080 | | | | | | | | | | | | | | | |
| 1075 | 1,072.5 | 4.6 | 4 | 3 | 5 | | | | | | | | | 1,077.1 | GROUND SURFACE 0.0 |
| 1070 | | | | | | | | | | | | | | | |
| 1065 | 1,067.5 | 9.6 | 11 | 23 | 35 | | | | | | | | | 1,068.4 | 8.7 |
| 1060 | 1,061.5 | 15.6 | 60/0.0 | | | | | | | | | | | 1,065.0 | 12.1 |
| 1055 | | | | | | | | | | | | | | 1,061.5 | 15.6 |
| 1050 | | | | | | | | | | | | | | | |
| 1045 | | | | | | | | | | | | | | 1,041.7 | 35.4 |
| Boring Terminated at Elevation 1,041.7 ft IN CRYSTALLINE ROCK (Alligator Back Formation: Gneiss) | | | | | | | | | | | | | | | |

| WBS 67124.1.1 | | TIP BR-0124 | | COUNTY WILKES | | GEOLOGIST Johnson, C. D. | | | | | |
|---|---------------|---------------------|------------------------------------|---------------------|-----------------|--------------------------|-----------------|--------------------|------------|-----|--|
| SITE DESCRIPTION Replace Bridge Number 960166 on SR1745 over West Prong Roaring River | | | | | | | GROUND WTR (ft) | | | | |
| BORING NO. B1-B | | STATION 14+68 | | OFFSET 12 ft RT | | ALIGNMENT -L- | | | | | |
| COLLAR ELEV. 1,077.1 ft | | TOTAL DEPTH 35.4 ft | | NORTHING 932,543 | | EASTING 1,382,035 | | | | | |
| DRILL RIG/HAMMER EFF./DATE AFO6744 CME - 45C 96% 04/08/2019 | | | DRILL METHOD NW Casing WSPT & Core | | | HAMMER TYPE Automatic | | | | | |
| DRILLER Cheek, D. O. | | START DATE 10/22/19 | | COMP. DATE 10/22/19 | | SURFACE WATER DEPTH N/A | | | | | |
| CORE SIZE NXWL | | | TOTAL RUN 19.8 ft | | | | | | | | |
| ELEV (ft) | RUN ELEV (ft) | DEPTH (ft) | RUN (ft) | DRILL RATE (Min/ft) | RUN REC. (ft) % | RQD (ft) % | SAMP. NO. | STRATA REC. (ft) % | RQD (ft) % | LOG | DESCRIPTION AND REMARKS |
| 1061.5 | 1,061.5 | 15.6 | 4.8 | N=60/0.0 | (4.7) 98% | (2.4) 50% | | | | | Continued from previous page |
| 1060 | | | | | | | | | | | CRYSTALLINE ROCK 15.6 |
| 1055 | 1,056.7 | 20.4 | 5.0 | | (4.8) 96% | (3.3) 66% | | | | | |
| 1050 | 1,051.7 | 25.4 | 5.0 | | (5.0) 100% | (2.0) 40% | | | | | GSI : 15.6' - 29.3' : 35 - 45 29.3' - 35.4' : 45 - 55 |
| 1045 | 1,046.7 | 30.4 | 5.0 | | (5.0) 100% | (3.9) 78% | | | | | |
| | 1,041.7 | 35.4 | | | | | | | | | Boring Terminated at Elevation 1,041.7 ft IN CRYSTALLINE ROCK (Alligator Back Formation: Gneiss) |

GEOTECHNICAL BORING REPORT

BORE LOG

GEOTECHNICAL BORING REPORT

CORE LOG

| WBS 67124.1.1 | | TIP BR-0124 | | COUNTY WILKES | | GEOLOGIST Johnson, C. D. | | | | | | | | | | |
|---|-----------------|---------------------|-------------------------------------|---------------------|-------|--------------------------|-----------------|----|----|-----|-----------|-----|---------------------------|------------|--|------|
| SITE DESCRIPTION Replace Bridge Number 960166 on SR1745 over West Prong Roaring River | | | | | | | GROUND WTR (ft) | | | | | | | | | |
| BORING NO. B2-A | | STATION 15+36 | | OFFSET 9 ft LT | | ALIGNMENT -L- | | | | | | | | | | |
| COLLAR ELEV. 1,074.5 ft | | TOTAL DEPTH 31.0 ft | | NORTHING 932,534 | | EASTING 1,382,097 | | | | | | | | | | |
| DRILL RIG/HAMMER EFF./DATE AFO6744 CME - 45C 96% 04/08/2019 | | | DRILL METHOD NW Casing W/SPT & Core | | | HAMMER TYPE Automatic | | | | | | | | | | |
| DRILLER Cheek, D. O. | | START DATE 10/23/19 | | COMP. DATE 10/23/19 | | SURFACE WATER DEPTH N/A | | | | | | | | | | |
| ELEV (ft) | DRIVE ELEV (ft) | DEPTH (ft) | BLOW COUNT | | | BLOWS PER FOOT | | | | | SAMP. NO. | LOG | SOIL AND ROCK DESCRIPTION | DEPTH (ft) | | |
| | | | 0.5ft | 0.5ft | 0.5ft | 0 | 25 | 50 | 75 | 100 | | | | | | |
| 1075 | | | | | | | | | | | | | | 1,074.5 | GROUND SURFACE | 0.0 |
| 1070 | 1,069.5 | 5.0 | | | | | | | | | | | | 1,068.5 | ALLUVIAL BROWN, VERY STIFF, SANDY-SILT, w/ a few PEBBLES, w/ trace of MICA | 6.0 |
| 1065 | | | 10 | 8 | 9 | | | | | | | | | 1,065.7 | SAPROLITE WHITE to GREY, VERY STIFF to HARD, SANDY-SILT, w/ trace MICA | 8.8 |
| 1060 | 1,063.5 | 11.0 | | | | | | | | | | | | 1,063.6 | WEATHERED ROCK LIGHT GRAY to GRAY, some BLACK & BROWN, w/ trace MICA | 10.9 |
| 1055 | | | | | | | | | | | | | | | CRYSTALLINE ROCK LIGHT GRAY to GRAY, some BLACK & BROWN, w/ trace MICA | |
| 1050 | | | | | | | | | | | | | | | | |
| 1045 | | | | | | | | | | | | | | 1,043.5 | Boring Terminated at Elevation 1,043.5 ft IN CRYSTALLINE ROCK (Alligator Back Formation: Gneiss) | 31.0 |

| WBS 67124.1.1 | | TIP BR-0124 | | COUNTY WILKES | | GEOLOGIST Johnson, C. D. | |
|--|---------------|---------------------|-------------------------------------|-------------------------|-------------|--------------------------|-----------------|
| SITE DESCRIPTION Replace Bridge Number 960166 on SR1745 over West Prong Roaring River | | | | | | | GROUND WTR (ft) |
| BORING NO. B2-A | | STATION 15+36 | | OFFSET 9 ft LT | | ALIGNMENT -L- | |
| COLLAR ELEV. 1,074.5 ft | | TOTAL DEPTH 31.0 ft | | NORTHING 932,534 | | EASTING 1,382,097 | |
| DRILL RIG/HAMMER EFF./DATE AFO6744 CME - 45C 96% 04/08/2019 | | | DRILL METHOD NW Casing W/SPT & Core | | | HAMMER TYPE Automatic | |
| DRILLER Cheek, D. O. | | START DATE 10/23/19 | | COMP. DATE 10/23/19 | | SURFACE WATER DEPTH N/A | |
| CORE SIZE NXWL | | TOTAL RUN 20.0 ft | | DESCRIPTION AND REMARKS | | DEPTH (ft) | |
| ELEV (ft) | RUN ELEV (ft) | DEPTH (ft) | RUN (ft) | DRILL RATE (Min/ft) | REC. (ft) % | RQD (ft) % | SAMP. NO. |
| 1063.5 | 1,063.5 | 11.0 | 5.0 | N=60/0.0 | (4.5) 90% | (4.1) 82% | |
| 1060 | 1,058.5 | 16.0 | 5.0 | | (4.4) 88% | (4.1) 82% | |
| 1055 | 1,053.5 | 21.0 | 5.0 | | (4.3) 86% | (1.0) 20% | |
| 1050 | 1,048.5 | 26.0 | 5.0 | | (4.8) 96% | (2.0) 40% | |
| 1045 | 1,043.5 | 31.0 | | | | | |
| Boring Terminated at Elevation 1,043.5 ft IN CRYSTALLINE ROCK (Alligator Back Formation: Gneiss) | | | | | | | |

NCDOT BORE DOUBLE BR0124_GEO_BRD0166_WILKES_BORELOGS.GPJ NC_DOT.GDT 11/19/19

NCDOT BORE DOUBLE BR0124_GEO_BRD0166_WILKES_BORELOGS.GPJ NC_DOT.GDT 11/19/19

GEOTECHNICAL BORING REPORT

BORE LOG

GEOTECHNICAL BORING REPORT

CORE LOG

| WBS 67124.1.1 | | TIP BR-0124 | | COUNTY WILKES | | GEOLOGIST Johnson, C. D. | | | | | | | | | |
|---|-----------------|---------------------|------------|------------------------------------|-------|--------------------------|-----------------|----|----|-----|-----------|-----|-----|---------------------------|---|
| SITE DESCRIPTION Replace Bridge Number 960166 on SR1745 over West Prong Roaring River | | | | | | | GROUND WTR (ft) | | | | | | | | |
| BORING NO. B2-B | | STATION 15+37 | | OFFSET 4 ft RT | | ALIGNMENT -L- | | | | | | | | | |
| COLLAR ELEV. 1,074.6 ft | | TOTAL DEPTH 26.3 ft | | NORTHING 932,522 | | EASTING 1,382,092 | | | | | | | | | |
| DRILL RIG/HAMMER EFF./DATE AFO6744 CME - 45C 96% 04/08/2019 | | | | DRILL METHOD NW Casing WSPT & Core | | HAMMER TYPE Automatic | | | | | | | | | |
| DRILLER Cheek, D. O. | | START DATE 10/23/19 | | COMP. DATE 10/23/19 | | SURFACE WATER DEPTH N/A | | | | | | | | | |
| ELEV (ft) | DRIVE ELEV (ft) | DEPTH (ft) | BLOW COUNT | | | BLOWS PER FOOT | | | | | SAMP. NO. | MOI | LOG | SOIL AND ROCK DESCRIPTION | |
| | | | 0.5ft | 0.5ft | 0.5ft | 0 | 25 | 50 | 75 | 100 | | | | | |
| 1075 | | | | | | | | | | | | | | | 1,074.6 GROUND SURFACE 0.0 |
| 1070 | 1,069.2 | 5.4 | | | | | | | | | | | | | 1,070.6 ALLUVIAL BROWN, LOOSE, SILTY-SAND, w/ GRAVELS & COBBLES @ 3.3' 4.0 |
| 1065 | 1,064.2 | 10.4 | 18 | 42 | 45 | | | | | | | | | | 1,068.0 SAPROLITE WHITE/GREY, HARD, SANDY-SILT, w/ trace MICA 6.6 |
| 1060 | 1,063.3 | 11.3 | 100/0.3 | | | | | | | | | | | | 1,063.3 WEATHERED ROCK GREY/BROWN, w/ MICA 11.3 |
| 1055 | | | | | | | | | | | | | | | 1,048.3 Boring Terminated at Elevation 1,048.3 ft IN CRYSTALLINE ROCK (Alligator Back Formation: Gneiss) 26.3 |

| WBS 67124.1.1 | | TIP BR-0124 | | COUNTY WILKES | | GEOLOGIST Johnson, C. D. | | | |
|---|---------------|---------------------|-------------------|------------------------------------|-----------------|--------------------------|-----------------|-----|--|
| SITE DESCRIPTION Replace Bridge Number 960166 on SR1745 over West Prong Roaring River | | | | | | | GROUND WTR (ft) | | |
| BORING NO. B2-B | | STATION 15+37 | | OFFSET 4 ft RT | | ALIGNMENT -L- | | | |
| COLLAR ELEV. 1,074.6 ft | | TOTAL DEPTH 26.3 ft | | NORTHING 932,522 | | EASTING 1,382,092 | | | |
| DRILL RIG/HAMMER EFF./DATE AFO6744 CME - 45C 96% 04/08/2019 | | | | DRILL METHOD NW Casing WSPT & Core | | HAMMER TYPE Automatic | | | |
| DRILLER Cheek, D. O. | | START DATE 10/23/19 | | COMP. DATE 10/23/19 | | SURFACE WATER DEPTH N/A | | | |
| CORE SIZE NXWL | | | TOTAL RUN 15.0 ft | | | | | LOG | DESCRIPTION AND REMARKS |
| ELEV (ft) | RUN ELEV (ft) | DEPTH (ft) | RUN (ft) | DRILL RATE (Min/ft) | RUN REC. (ft) % | RQD (ft) % | SAMP. NO. | | |
| 1063.3 | 1,063.3 | 11.3 | 5.0 | N=60/0.0 | (4.9) 98% | (4.7) 94% | | | Continued from previous page |
| 1060 | 1,058.3 | 16.3 | 5.0 | | (4.9) 98% | (3.6) 72% | | | CRYSTALLINE ROCK |
| 1055 | 1,053.3 | 21.3 | 5.0 | | (4.8) 96% | (3.9) 78% | | | GSI : 11.3' - 26.3' : 55 - 65 |
| 1050 | 1,048.3 | 26.3 | | | | | | | Boring Terminated at Elevation 1,048.3 ft IN CRYSTALLINE ROCK (Alligator Back Formation: Gneiss) |

GEOTECHNICAL BORING REPORT BORE LOG

GEOTECHNICAL BORING REPORT BORE LOG


| WBS 67124.1.1 | | TIP BR-0124 | | COUNTY WILKES | | GEOLOGIST Johnson, C. D. | | | | | | | | | | |
|---|-----------------|---------------------|-------------------------------|---------------------|-------|--------------------------|-----------------|----|----|-----|-----------|-----|---------------------------|------------|-----|--|
| SITE DESCRIPTION Replace Bridge Number 960166 on SR1745 over West Prong Roaring River | | | | | | | GROUND WTR (ft) | | | | | | | | | |
| BORING NO. EB2-A | | STATION 15+83 | | OFFSET 16 ft LT | | ALIGNMENT -L- | | | | | | | | | | |
| COLLAR ELEV. 1,089.6 ft | | TOTAL DEPTH 22.0 ft | | NORTHING 932,518 | | EASTING 1,382,142 | | | | | | | | | | |
| DRILL RIG/HAMMER EFF./DATE AFC6744 CME - 45C 96% 04/08/2019 | | | DRILL METHOD NW Casing w/ SPT | | | HAMMER TYPE Automatic | | | | | | | | | | |
| DRILLER Cheek, D. O. | | START DATE 10/24/19 | | COMP. DATE 10/24/19 | | SURFACE WATER DEPTH N/A | | | | | | | | | | |
| ELEV (ft) | DRIVE ELEV (ft) | DEPTH (ft) | BLOW COUNT | | | BLOWS PER FOOT | | | | | SAMP. NO. | LOG | SOIL AND ROCK DESCRIPTION | DEPTH (ft) | | |
| | | | 0.5ft | 0.5ft | 0.5ft | 0 | 25 | 50 | 75 | 100 | | | | | | |
| 1090 | | | | | | | | | | | | | | 1,089.6 | 0.0 | GROUND SURFACE |
| 1085 | 1,086.4 | 3.2 | 2 | 3 | 3 | | | | | | | M | | | | ROADWAY EMBANKMENT RED/BROWN, MED STIFF, SANDY-SILT, w/ trace CLAY, w/ trace MICA, some ORGS |
| 1080 | 1,081.4 | 8.2 | 2 | 3 | 3 | | | | | | | M | | | | |
| 1075 | 1,076.4 | 13.2 | 1 | 2 | 3 | | | | | | | M | | | | ALLUVIAL BROWN to LIGHT BROWN, MED STIFF, SANDY-SILT, w/ trace CLAY, w/ trace MICA, w/ some ORGS |
| 1070 | 1,071.4 | 18.2 | 100/0.4 | | | | | | | | | W | | | | ALLUVIAL BROWN to LIGHT BROWN, MED STIFF, SANDY-SILT, w/ trace CLAY, w/ trace MICA, w/ some ORGS |
| | 1,067.6 | 22.0 | 60/0.0 | | | | | | | | | | | | | ALLUVIAL BROWN to LIGHT BROWN, MED STIFF, SANDY-SILT, w/ trace CLAY, w/ trace MICA, w/ some ORGS |
| | | | | | | | | | | | | | | | | BASAL LAYER, w/ BLDRS |
| | | | | | | | | | | | | | | | | BASAL ALLUVIAL LAYER, w/ several COBBLES/BLDRS |
| | | | | | | | | | | | | | | | | WEATHERED ROCK LIGHT GRAY to GRAY, some BLACK & BROWN, w/ trace MICA |
| | | | | | | | | | | | | | | | | Boring Terminated WITH STANDARD PENETRATION TEST REFUSAL at Elevation 1,067.6 ft ON CRYSTALLINE ROCK (Alligator Back Formation: Gneiss) |

| WBS 67124.1.1 | | TIP BR-0124 | | COUNTY WILKES | | GEOLOGIST Johnson, C. D. | | | | | | | | | | |
|---|-----------------|---------------------|-------------------------------|---------------------|--------|--------------------------|-----------------|----|----|-----|-----------|-----|---------------------------|------------|-----|--|
| SITE DESCRIPTION Replace Bridge Number 960166 on SR1745 over West Prong Roaring River | | | | | | | GROUND WTR (ft) | | | | | | | | | |
| BORING NO. EB2-B | | STATION 15+83 | | OFFSET 13 ft RT | | ALIGNMENT -L- | | | | | | | | | | |
| COLLAR ELEV. 1,089.4 ft | | TOTAL DEPTH 25.7 ft | | NORTHING 932,493 | | EASTING 1,382,128 | | | | | | | | | | |
| DRILL RIG/HAMMER EFF./DATE AFC6744 CME - 45C 96% 04/08/2019 | | | DRILL METHOD NW Casing w/ SPT | | | HAMMER TYPE Automatic | | | | | | | | | | |
| DRILLER Cheek, D. O. | | START DATE 10/24/19 | | COMP. DATE 10/24/19 | | SURFACE WATER DEPTH N/A | | | | | | | | | | |
| ELEV (ft) | DRIVE ELEV (ft) | DEPTH (ft) | BLOW COUNT | | | BLOWS PER FOOT | | | | | SAMP. NO. | LOG | SOIL AND ROCK DESCRIPTION | DEPTH (ft) | | |
| | | | 0.5ft | 0.5ft | 0.5ft | 0 | 25 | 50 | 75 | 100 | | | | | | |
| 1090 | | | | | | | | | | | | | | 1,089.4 | 0.0 | GROUND SURFACE |
| 1085 | 1,086.2 | 3.2 | 3 | 3 | 4 | | | | | | | M | | | | ROADWAY EMBANKMENT RED/BROWN, MED STIFF, SANDY-SILT, w/ trace CLAY, w/ trace MICA, some ORGS |
| 1080 | 1,081.2 | 8.2 | 2 | 3 | 4 | | | | | | | M | | | | |
| 1075 | 1,076.2 | 13.2 | 2 | 4 | 4 | | | | | | | W | | | | ALLUVIAL BROWN to LIGHT BROWN, MED STIFF, SANDY-SILT, w/ a few RND'D PEBBLES, w/ trace MICA |
| 1070 | 1,071.2 | 18.2 | 14 | 32 | 68/0.4 | | | | | | | W | | | | ALLUVIAL BROWN to LIGHT BROWN, MED STIFF, SANDY-SILT, w/ a few RND'D PEBBLES, w/ trace MICA |
| | | | | | | | | | | | | | | | | ALLUVIAL BROWN to LIGHT BROWN, MED STIFF, SANDY-SILT, w/ a few RND'D PEBBLES, w/ trace MICA |
| | | | | | | | | | | | | | | | | BASAL ALLUVIAL LAYER, w/ GRAVELS & COBBLES |
| | | | | | | | | | | | | | | | | SAPROLITE WHITE/GREY, VERY DENSE, FINE/ COURSE SAND & ROCK FRAGS |
| | | | | | | | | | | | | | | | | WEATHERED ROCK LIGHT GRAY to GRAY, some BLACK & BROWN, w/ trace MICA |
| | | | | | | | | | | | | | | | | Boring Terminated at Elevation 1,063.7 ft IN WEATHERED ROCK (Alligator Back Formation: Gneiss) |

CORE PHOTOGRAPHS

B1-A

BOX 1 of 1 : 10.6 - 20.1 FEET

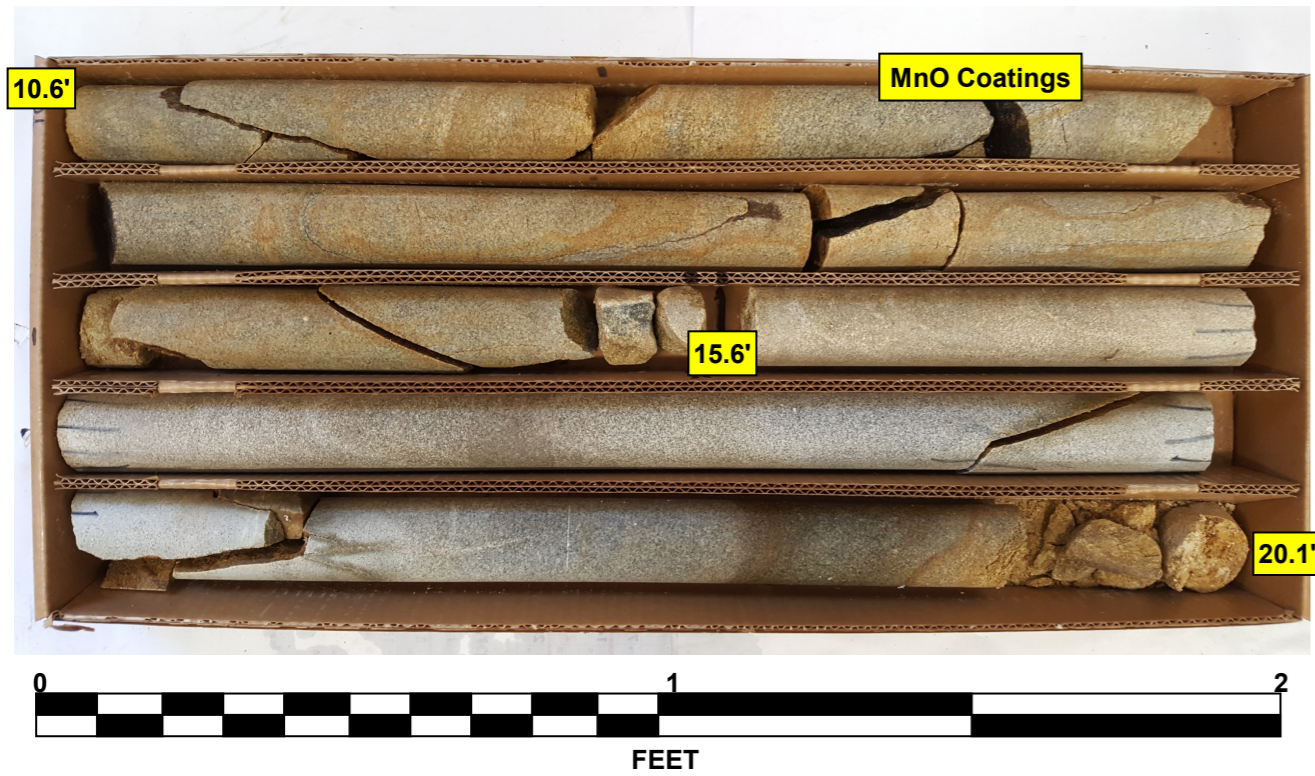

GEOLOGICAL STRENGTH INDEX: GSI
10.6' - 20.1' : 55 - 65

B1-A

BOX 2 of 2 : 20.1 - 30.6 FEET



GEOLOGICAL STRENGTH INDEX: GSI
20.1' - 22.3' : 55 - 65
22.3' - 26.3' : 30 - 40
26.3' - 30.6' : 60 - 70

CORE PHOTOGRAPHS

B1-B

BOX 1 of 2 : 15.6 - 25.4 FEET



GEOLOGICAL STRENGTH INDEX: GSI
15.6' - 25.4' : 35 - 45

B1-B

BOX 2 of 2 : 25.4 - 35.4 FEET




GEOLOGICAL STRENGTH INDEX: GSI
25.4' - 29.3' : 35 - 45
29.3' - 35.4' : 45 - 55

CORE PHOTOGRAPHS

B2-A


BOX 1 of 2 : 11.0 - 21.0 FEET

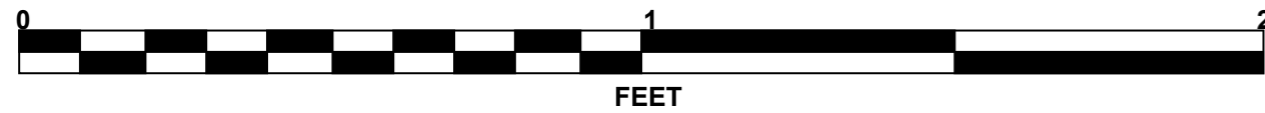

GEOLOGICAL STRENGTH INDEX: GSI
11.0' - 21.0' : 55 - 65

B2-A

BOX 2 of 2 : 21.0 - 31.0 FEET

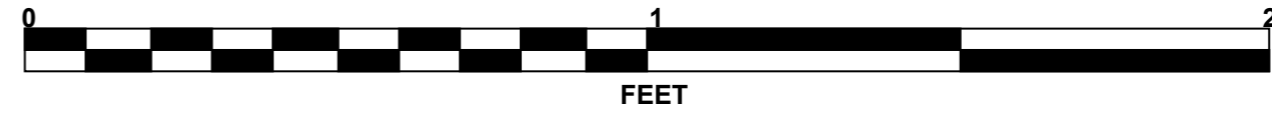


GEOLOGICAL STRENGTH INDEX: GSI
21.0' - 31.0' : 20 - 30

CORE PHOTOGRAPHS

B2-B


BOX 1 of 2 : 11.3 - 20.7 FEET

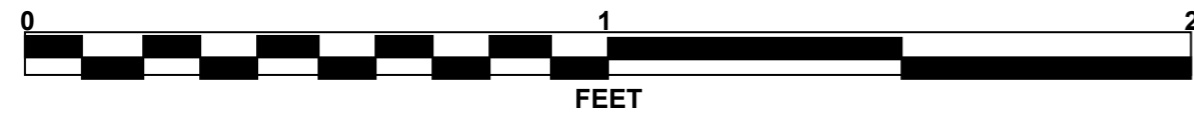

GEOLOGICAL STRENGTH INDEX: GSI
11.3' - 20.7' : 55 - 65

B2-B

BOX 2 of 2 : 20.7 - 26.3 FEET

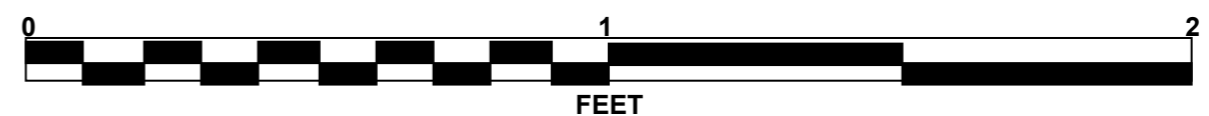

GEOLOGICAL STRENGTH INDEX: GSI
20.7' - 26.3' : 55 - 65