


09.08.99

TIP PROJECT: BR-0124

T.I.P. NO.	SHEET NO.
BR-0124	UO-1

NOTE:
 ALL UTILITY WORK SHOWN ON THIS SHEET IS DONE BY OTHERS.
 NO PAYMENT WILL BE MADE TO THE CONTRACTOR FOR UTILITY WORK SHOWN ON THIS SHEET.


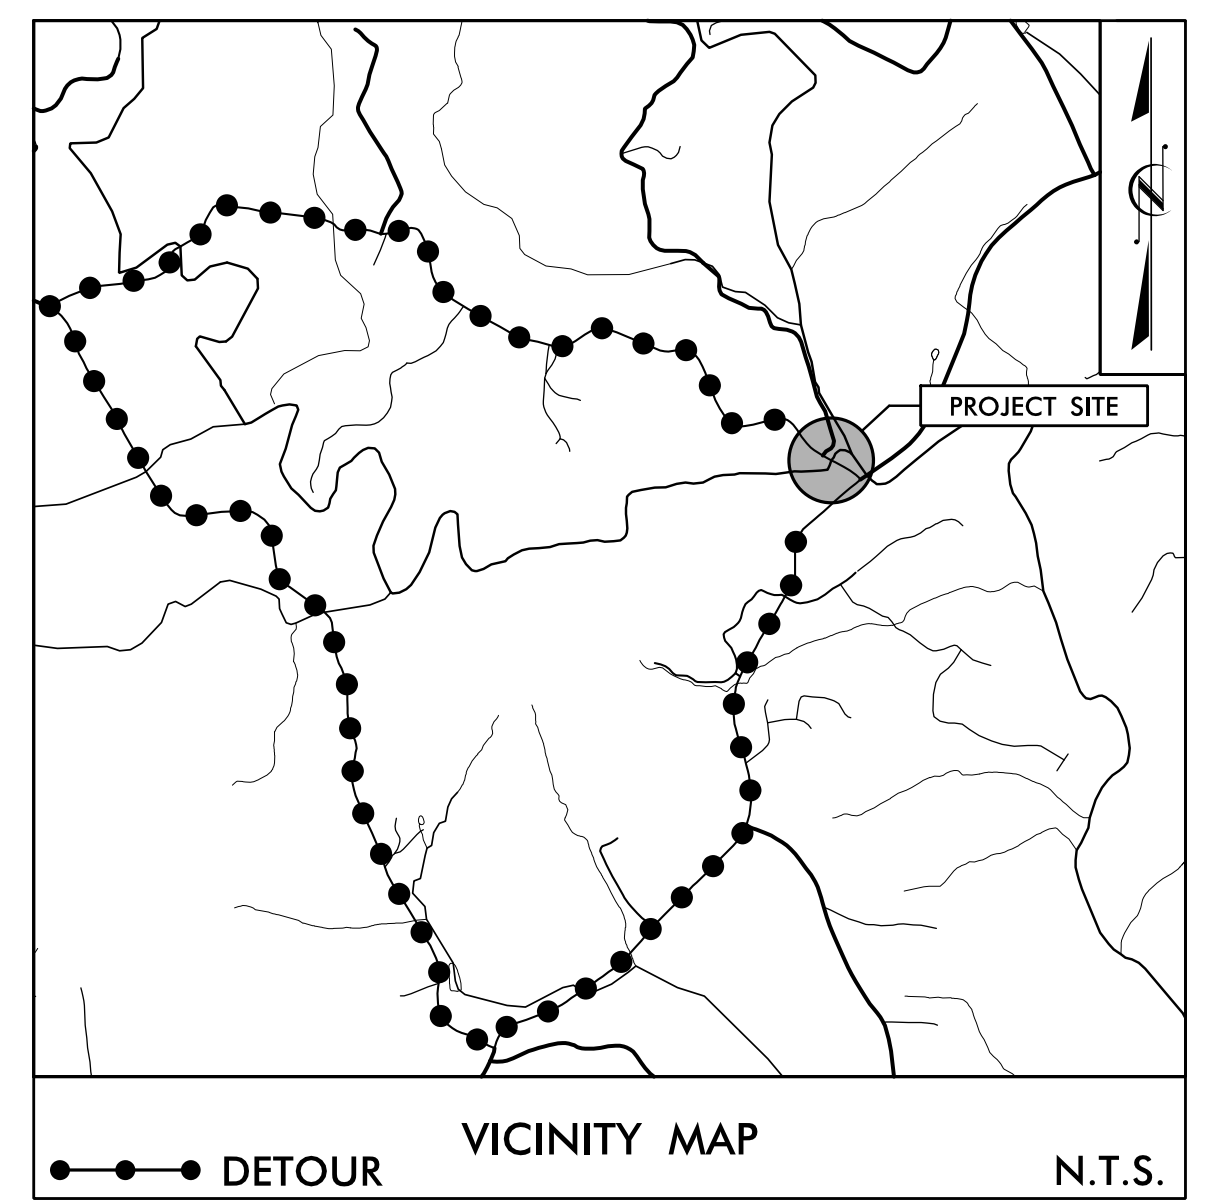


STATE OF NORTH CAROLINA
 DIVISION OF HIGHWAYS

**UTILITIES BY OTHERS PLANS
 WILKES COUNTY**

LOCATION: #166 OVER N. PRONG ROARING RIVER
 ON SR 1745 (SHUMATE MOUNTAIN RD)


TYPE OF WORK: COMMUNICATIONS & POWER

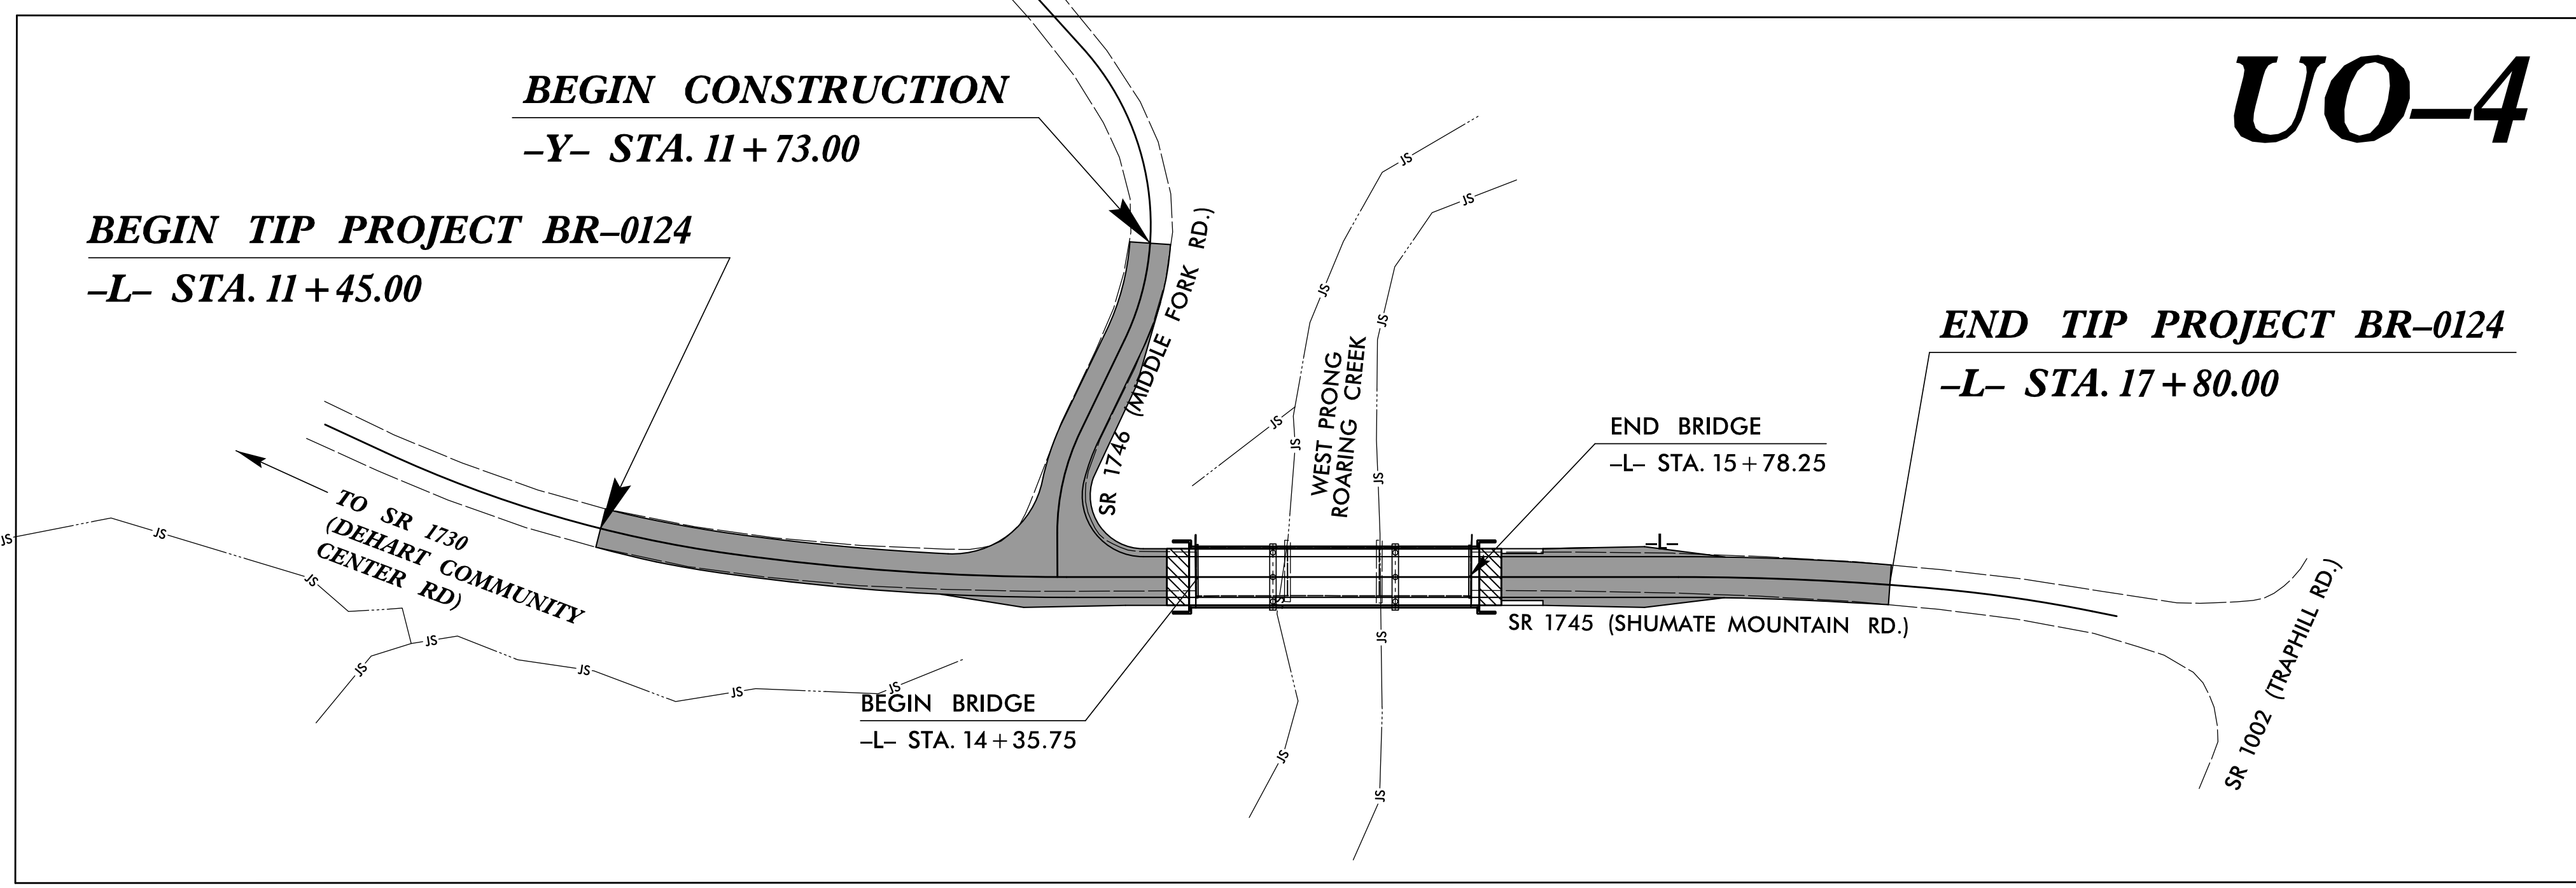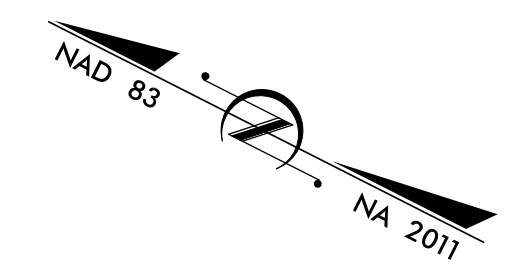

UO-4

PRELIMINARY PLANS
 DO NOT USE FOR CONSTRUCTION

GRAPHIC SCALES

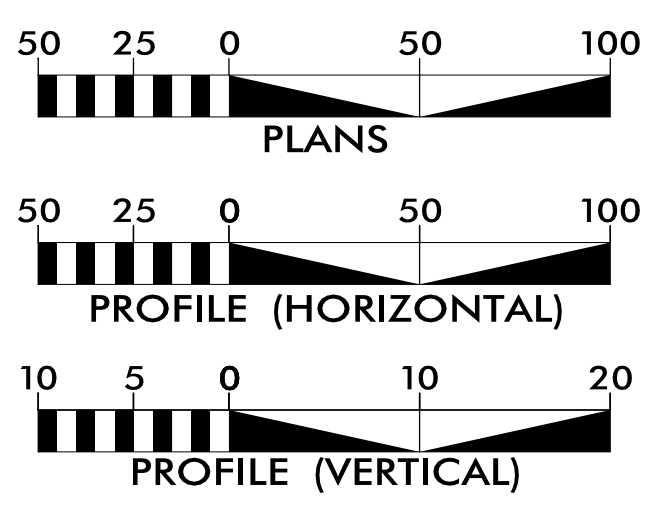

INDEX OF SHEETS

SHEET NO.:	DESCRIPTION:
UO-1	TITLE SHEET
UO-4	UBO PLAN SHEETS


UTILITY OWNERS ON PROJECT

- (A) POWER - DUKE ENERGY
- (B) POWER - SURRY-YADKIN ELECTRIC
- (C) TELEPHONE - WILKES COMMUNICATIONS
- (D) CATV - CHARTER

PREPARED IN THE OFFICE OF:

STV Engineers, Inc.
 900 West Trade St., Suite 715
 Charlotte, NC 28202
 NC License Number F-0991

Oriana Hernandez, PE UTILITY PROJECT MANAGER
 Laura Braunfeld PROJECT UTILITY COORDINATOR
 Logan Hedrick PROJECT UTILITY CADD

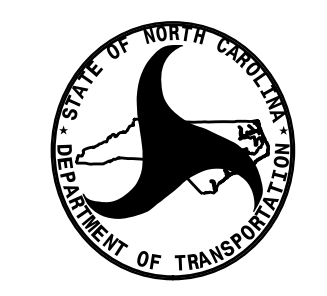


DIVISION OF HIGHWAYS
 UTILITIES UNIT
 1555 MAIL SERVICES CENTER
 RALEIGH NC 27699-1555
 PHONE (919) 707-6690
 FAX (919) 250-4151

Amy York UTILITIES REGIONAL ENGINEER
 Sunil Singh UTILITIES ENGINEER
 Susan Hoffman UTILITIES AREA COORDINATOR
 Sunil Singh UTILITIES COORDINATOR

\$\$\$\$\$ SYSTEMS\$\$\$\$\$
 DGN\$\$\$\$\$
 USER NAME\$\$\$\$\$


UTILITIES BY OTHERS

NOTE:
ALL UTILITY WORK SHOWN ON THIS SHEET WILL BE DONE BY OTHERS. NO PAYMENT WILL BE MADE TO THE CONTRACTOR FOR UTILITY WORK SHOWN ON THIS SHEET.

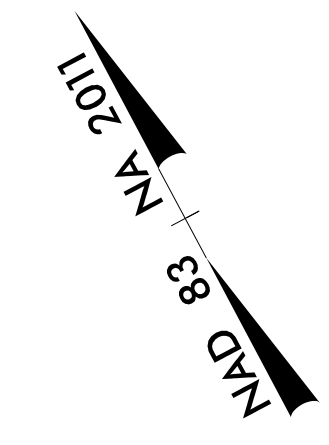

5/14/99

44
45
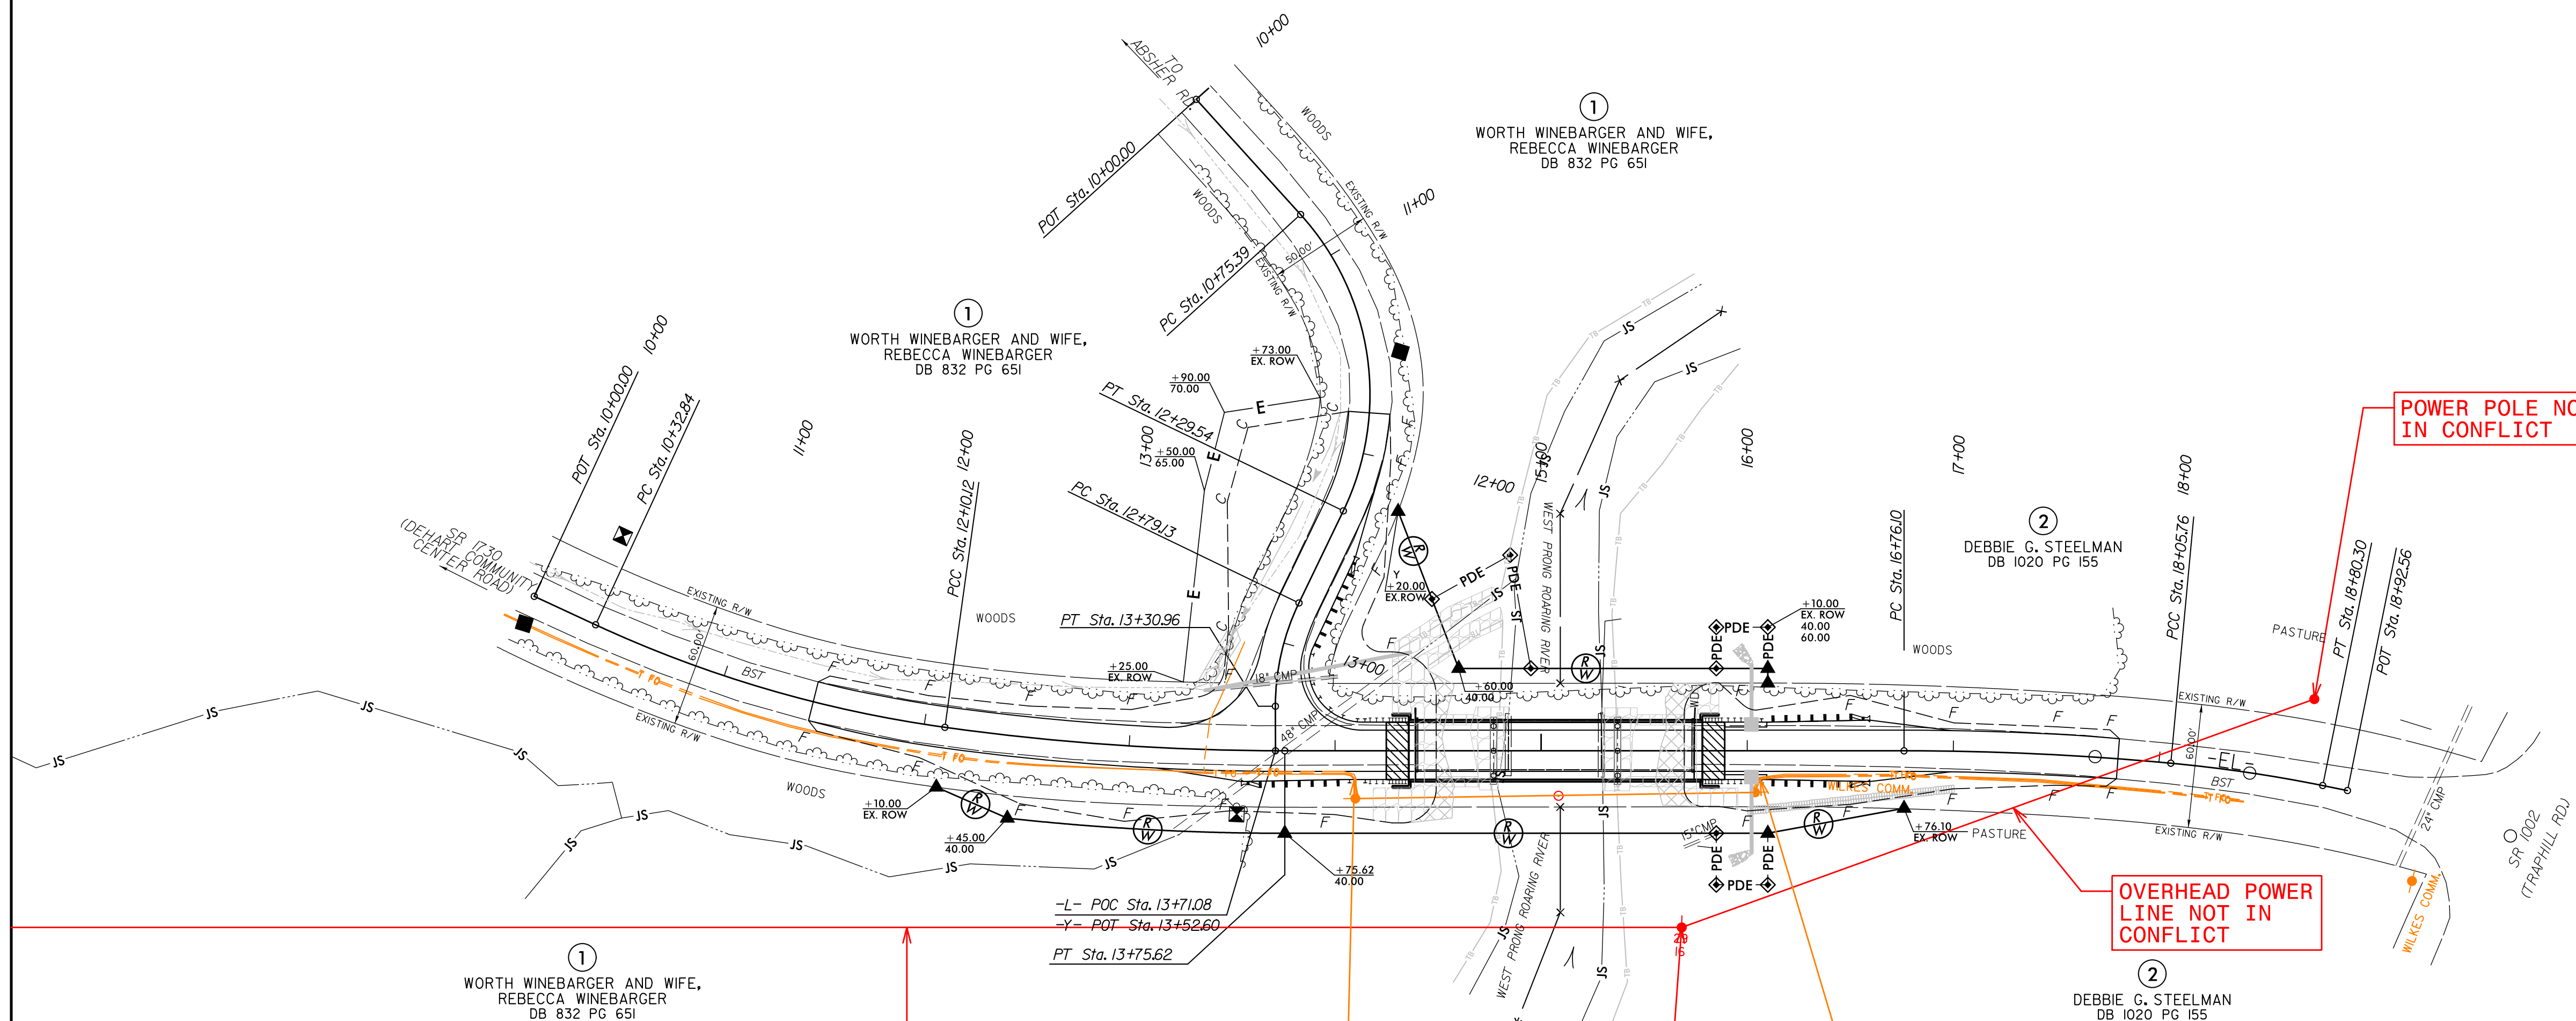

OVERHEAD POWER LINE NOT IN CONFLICT

WILKES COMM TO MAKE ADJUSTMENTS DURING CONSTRUCTION TO AVOID CONFLICTS WITH GUARDRAIL. COORDINATOR/CONTRACTOR TO PROVIDE WILKES COMM WITH 2 WEEKS OF NOTICE PRIOR TO NEEDING LINE TO RELOCATE.

POWER POLE NOT IN CONFLICT

WILKES COMM TO MAKE ADJUSTMENTS DURING CONSTRUCTION TO AVOID CONFLICTS WITH GUARDRAIL AND DRAINAGE. COORDINATOR/CONTRACTOR TO PROVIDE WILKES COMM WITH 2 WEEKS OF NOTICE PRIOR TO NEEDING LINE TO RELOCATE.

OVERHEAD POWER LINE NOT IN CONFLICT

POWER POLE NOT IN CONFLICT