


8/17/99

**CLEARING AND GRUBBING  
 EROSION CONTROL FOR  
 CONSTRUCTION SHEET 4**

NAD 83 NA 2011

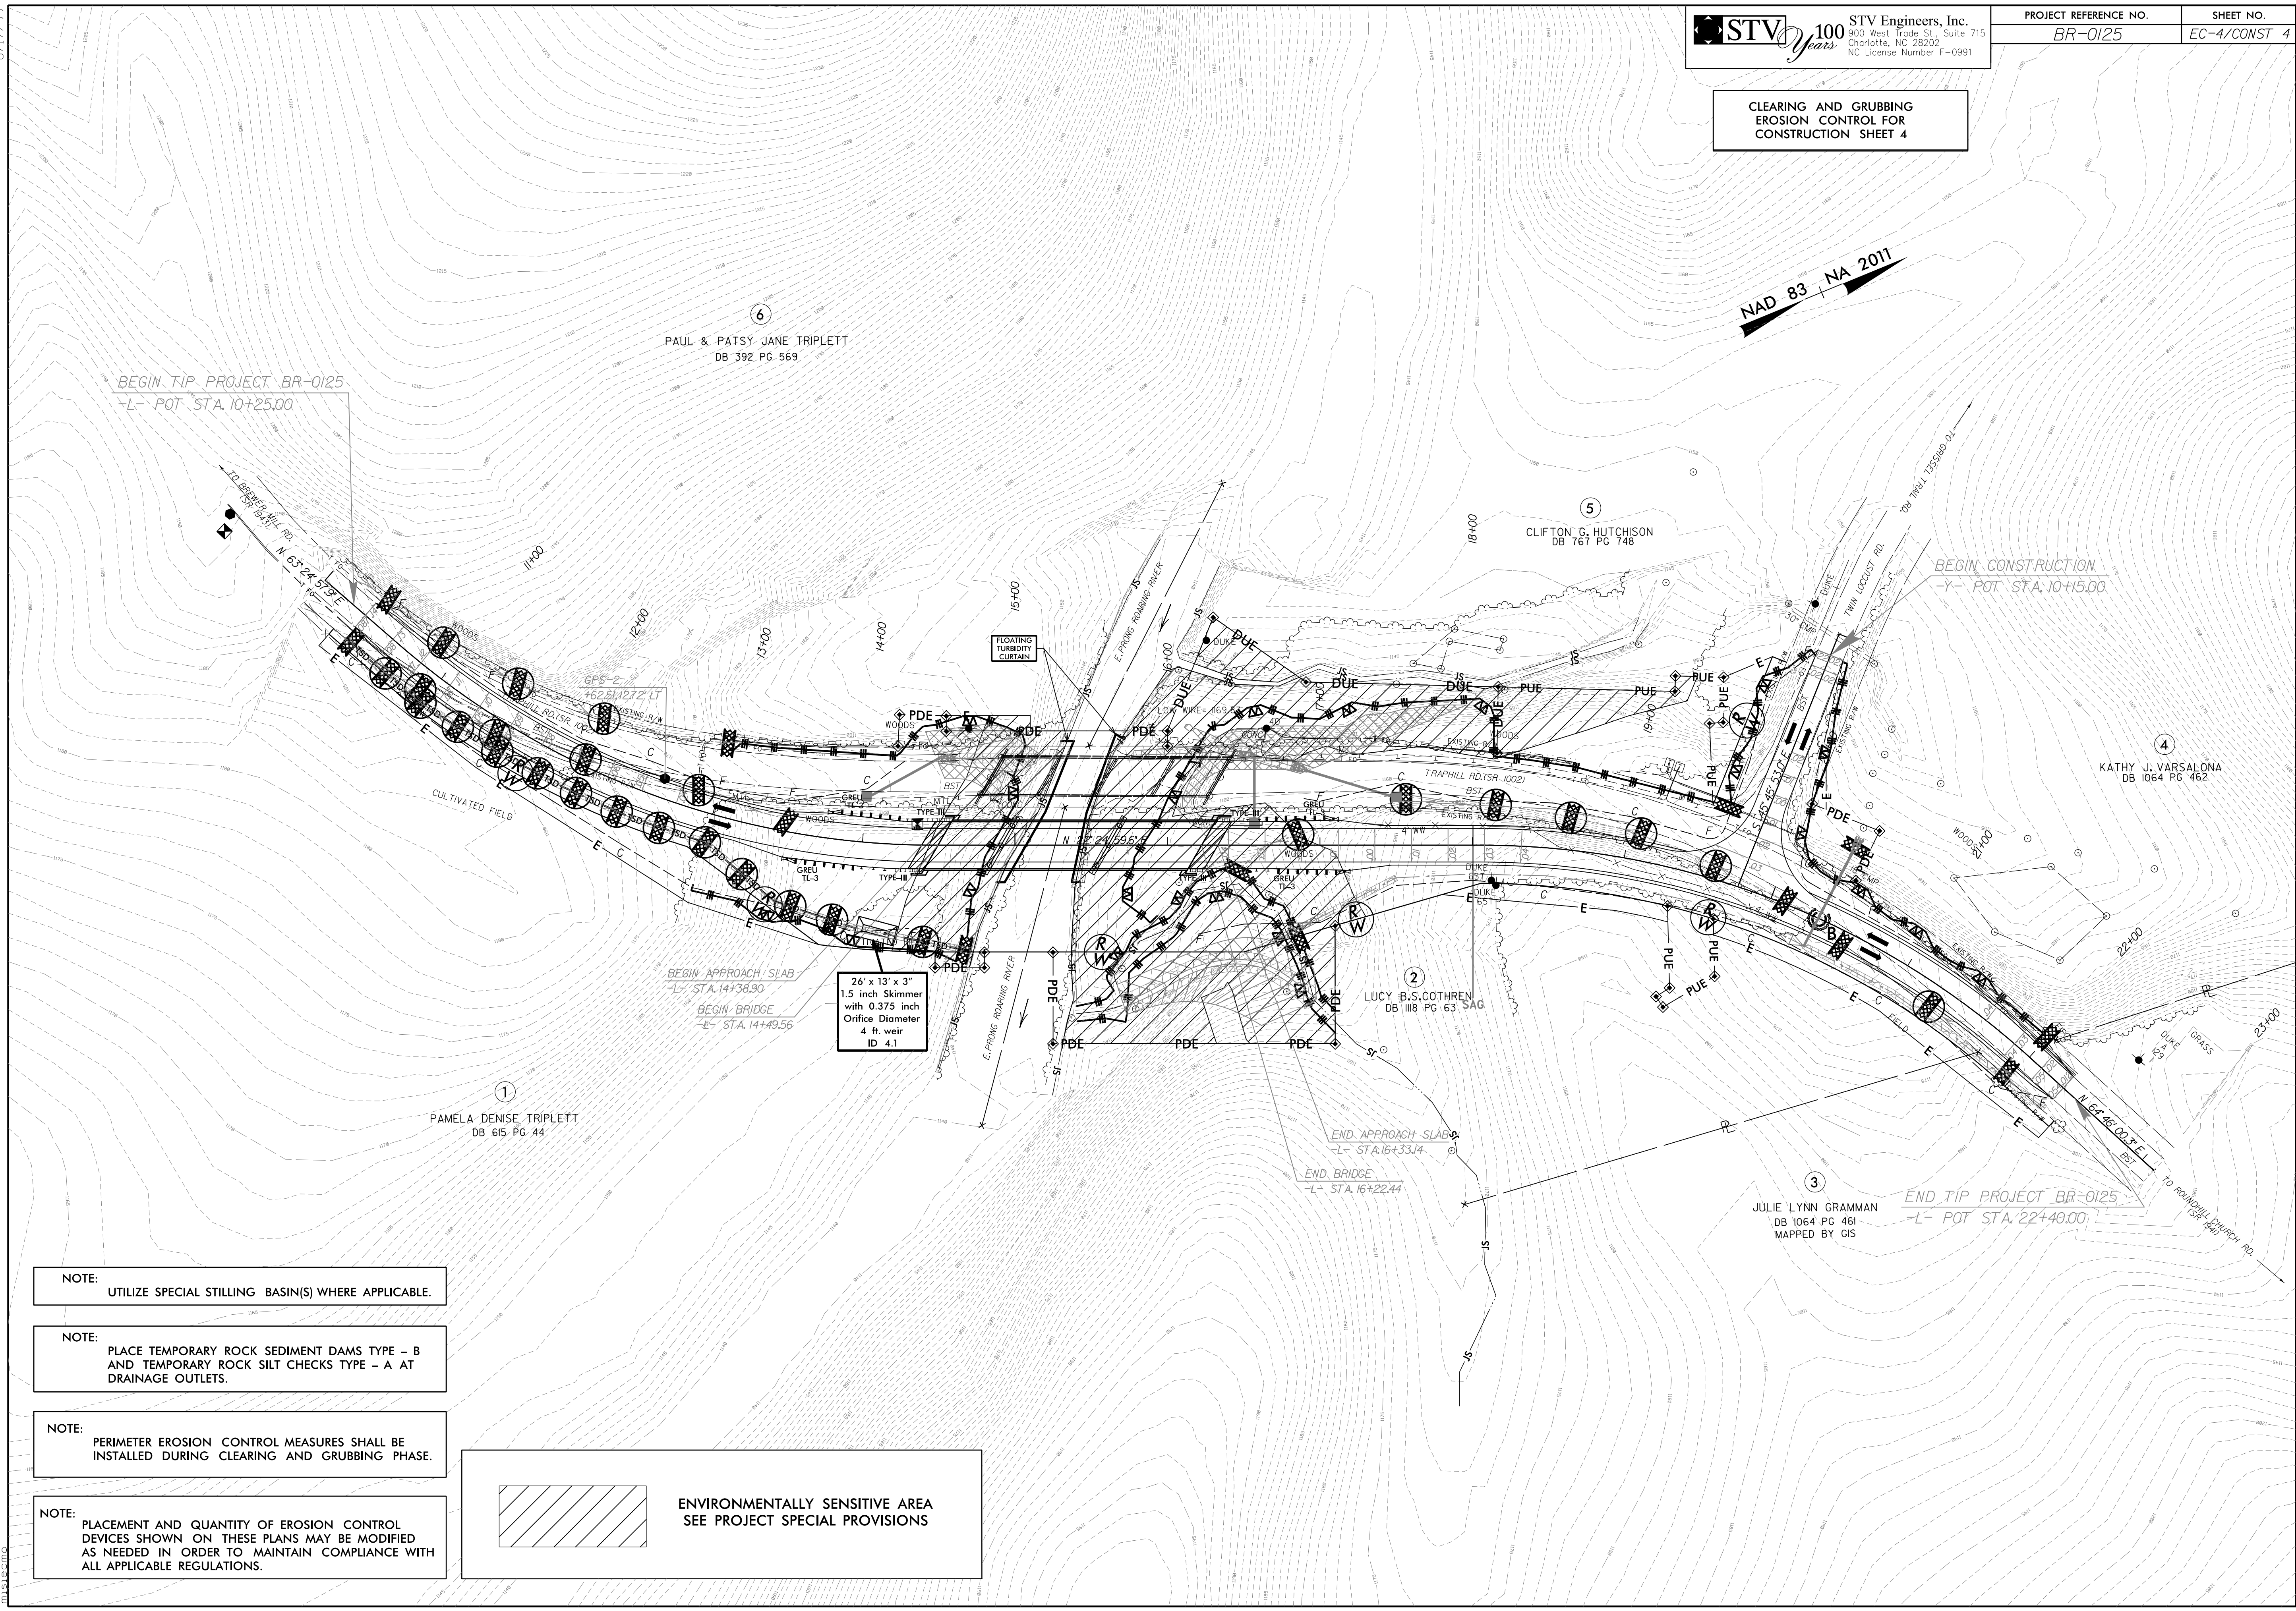

NOTE:  
 UTILIZE SPECIAL STILLING BASIN(S) WHERE APPLICABLE.

NOTE:  
 PLACE TEMPORARY ROCK SEDIMENT DAMS TYPE - B  
 AND TEMPORARY ROCK SILT CHECKS TYPE - A AT  
 DRAINAGE OUTLETS.

NOTE:  
 PERIMETER EROSION CONTROL MEASURES SHALL BE  
 INSTALLED DURING CLEARING AND GRUBBING PHASE.

NOTE:  
 PLACEMENT AND QUANTITY OF EROSION CONTROL  
 DEVICES SHOWN ON THESE PLANS MAY BE MODIFIED  
 AS NEEDED IN ORDER TO MAINTAIN COMPLIANCE WITH  
 ALL APPLICABLE REGULATIONS.

 ENVIRONMENTALLY SENSITIVE AREA  
 SEE PROJECT SPECIAL PROVISIONS

26" x 13" x 3"  
 1.5 inch Skimmer  
 with 0.375 inch  
 Orifice Diameter  
 4 ft. weir  
 ID 4.1

3/16/2020  
 R:\Environmental\Design\Sheets\BR-0125\_EC.CG\_psh04.dgn  
 mslcsm