


UTILITIES BY OTHERS

NOTE:
ALL UTILITY WORK SHOWN ON THIS SHEET WILL BE DONE BY OTHERS. NO PAYMENT WILL BE MADE TO THE CONTRACTOR FOR UTILITY WORK SHOWN ON THIS SHEET.



NAD 83 + NA 2011

BEGIN TIP PROJECT BR-0125
-L- POT STA. 10+25.00

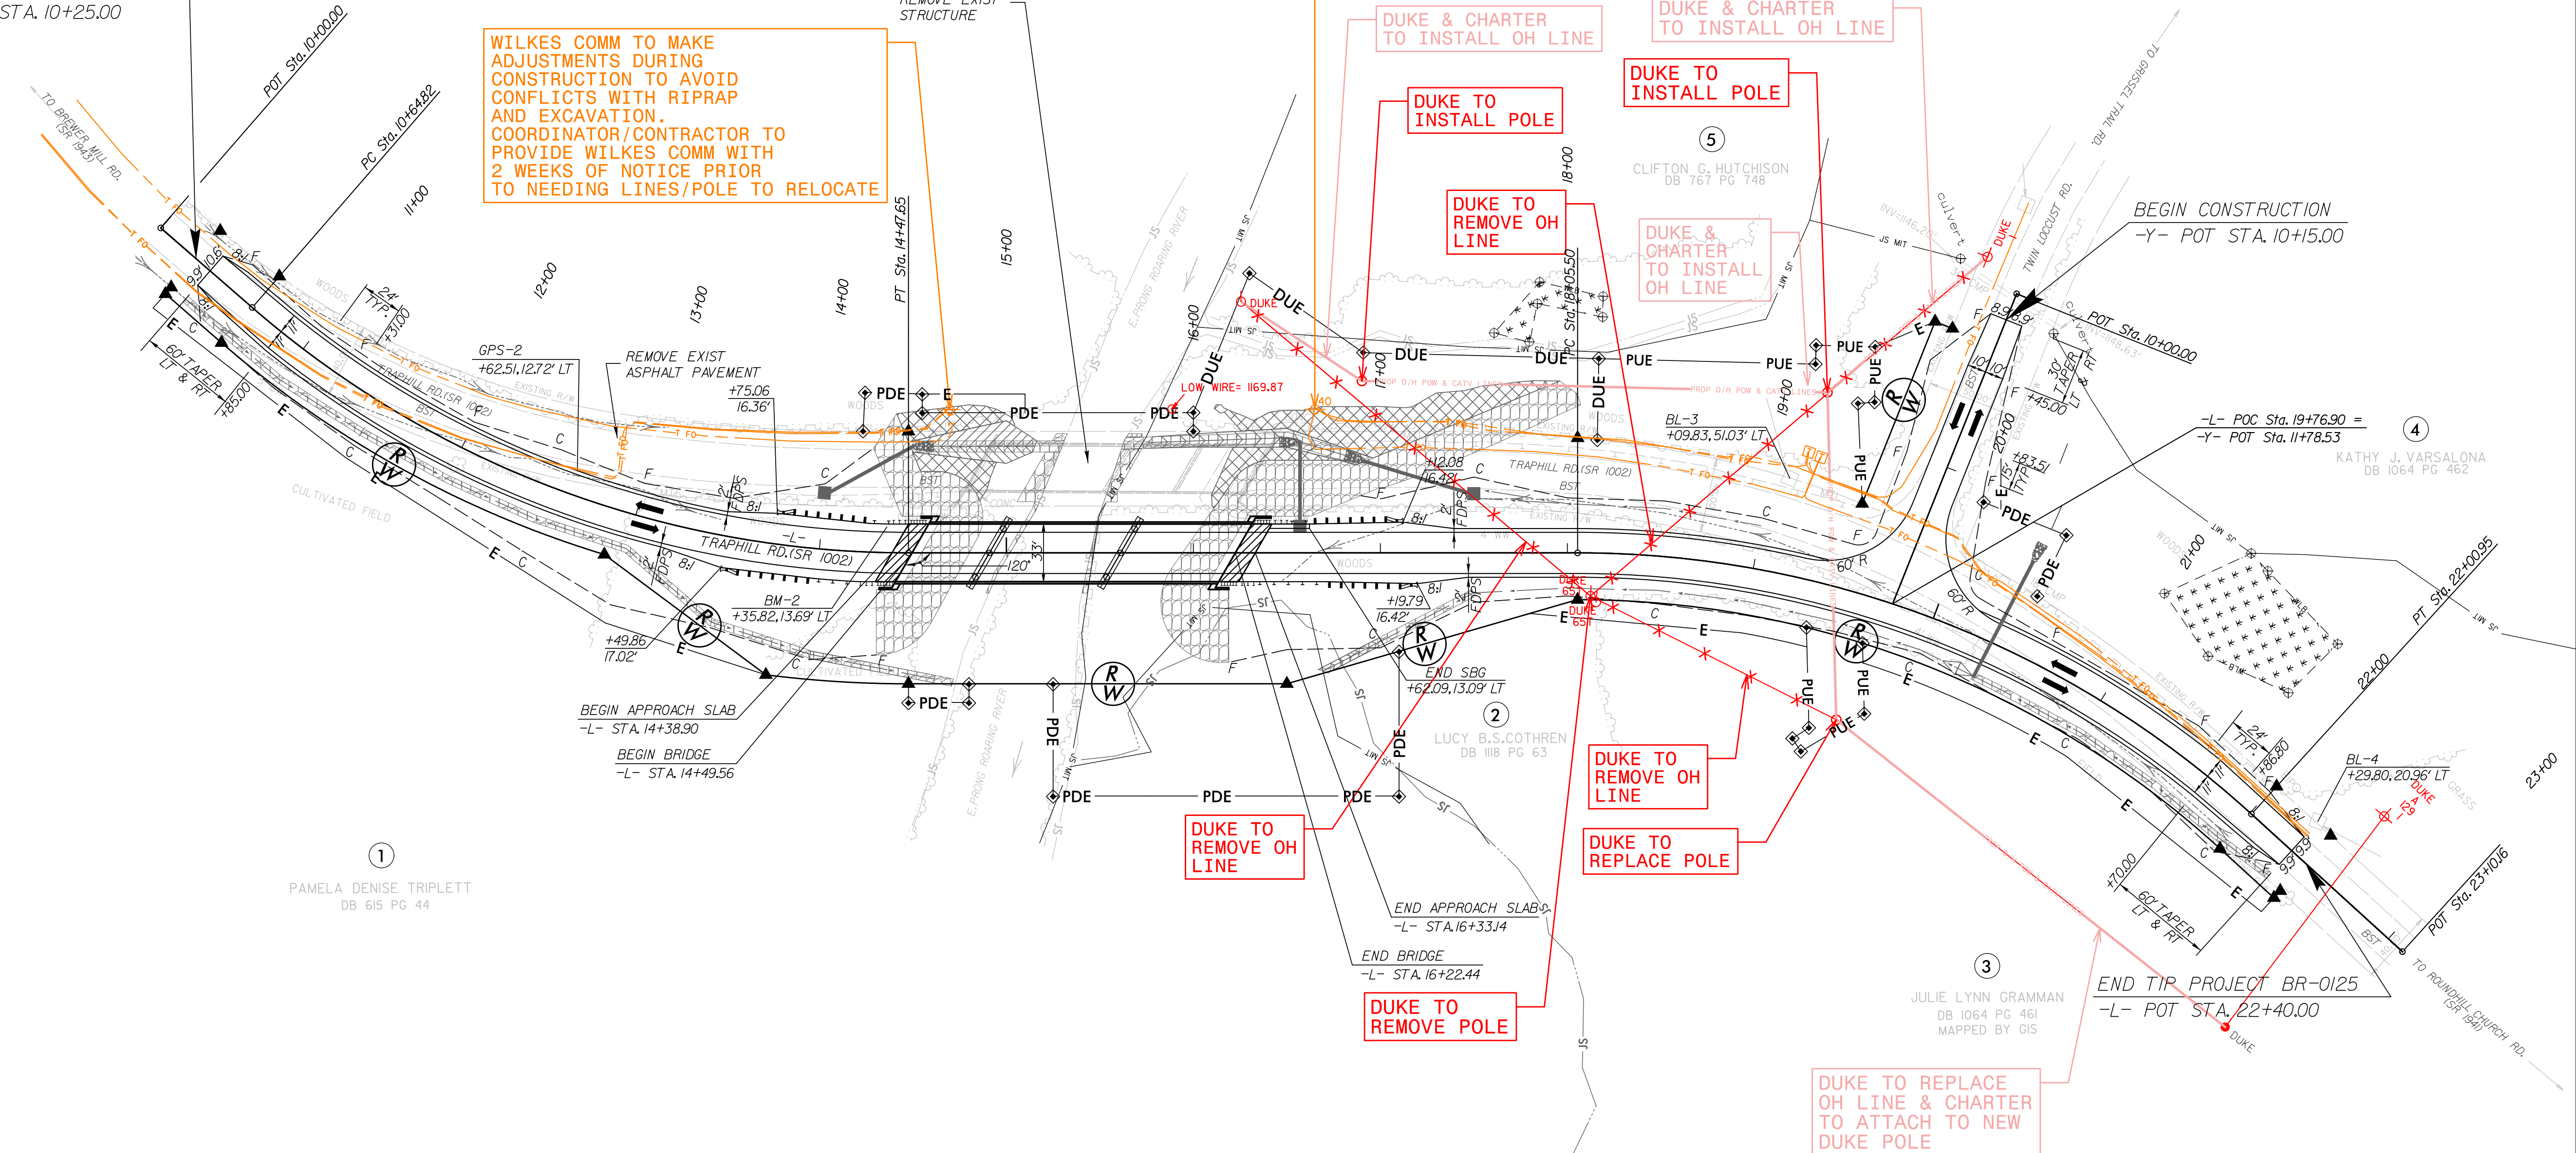

WILKES COMM TO MAKE ADJUSTMENTS DURING CONSTRUCTION TO AVOID CONFLICTS WITH RIPRAP AND EXCAVATION. COORDINATOR/CONTRACTOR TO PROVIDE WILKES COMM WITH 2 WEEKS OF NOTICE PRIOR TO NEEDING LINES/POLE TO RELOCATE

WILKES COMM TO MAKE ADJUSTMENTS DURING CONSTRUCTION TO AVOID CONFLICTS WITH RIPRAP AND EXCAVATION. COORDINATOR/CONTRACTOR TO PROVIDE WILKES COMM WITH 2 WEEKS OF NOTICE PRIOR TO NEEDING LINES/POLE TO RELOCATE

DUKE & CHARTER TO INSTALL OH LINE

DUKE & CHARTER TO INSTALL OH LINE

DUKE TO INSTALL POLE

DUKE TO INSTALL POLE

DUKE TO REMOVE OH LINE

DUKE & CHARTER TO INSTALL OH LINE

DUKE TO REMOVE OH LINE

DUKE TO REPLACE POLE

DUKE TO REMOVE POLE

DUKE TO REPLACE OH LINE & CHARTER TO ATTACH TO NEW DUKE POLE

6
PAUL & PATSY JANE TRIPLETT
DB 392 PG 569

5
CLIFTON G. HUTCHISON
DB 767 PG 748

4
KATHY J. VARSALONA
DB 1064 PG 462

2
LUCY B.S. COTHREN

3
JULIE LYNN GRAMMAN
DB 1064 PG 461
MAPPED BY GIS

1
PAMELA DENISE TRIPLETT
DB 615 PG 44

END TIP PROJECT BR-0125
-L- POT STA. 22+40.00

5/14/99
11
12
