


6/23/16

	PROJ. REFERENCE NO.	SHEET NO.
	BR-0125	X-3

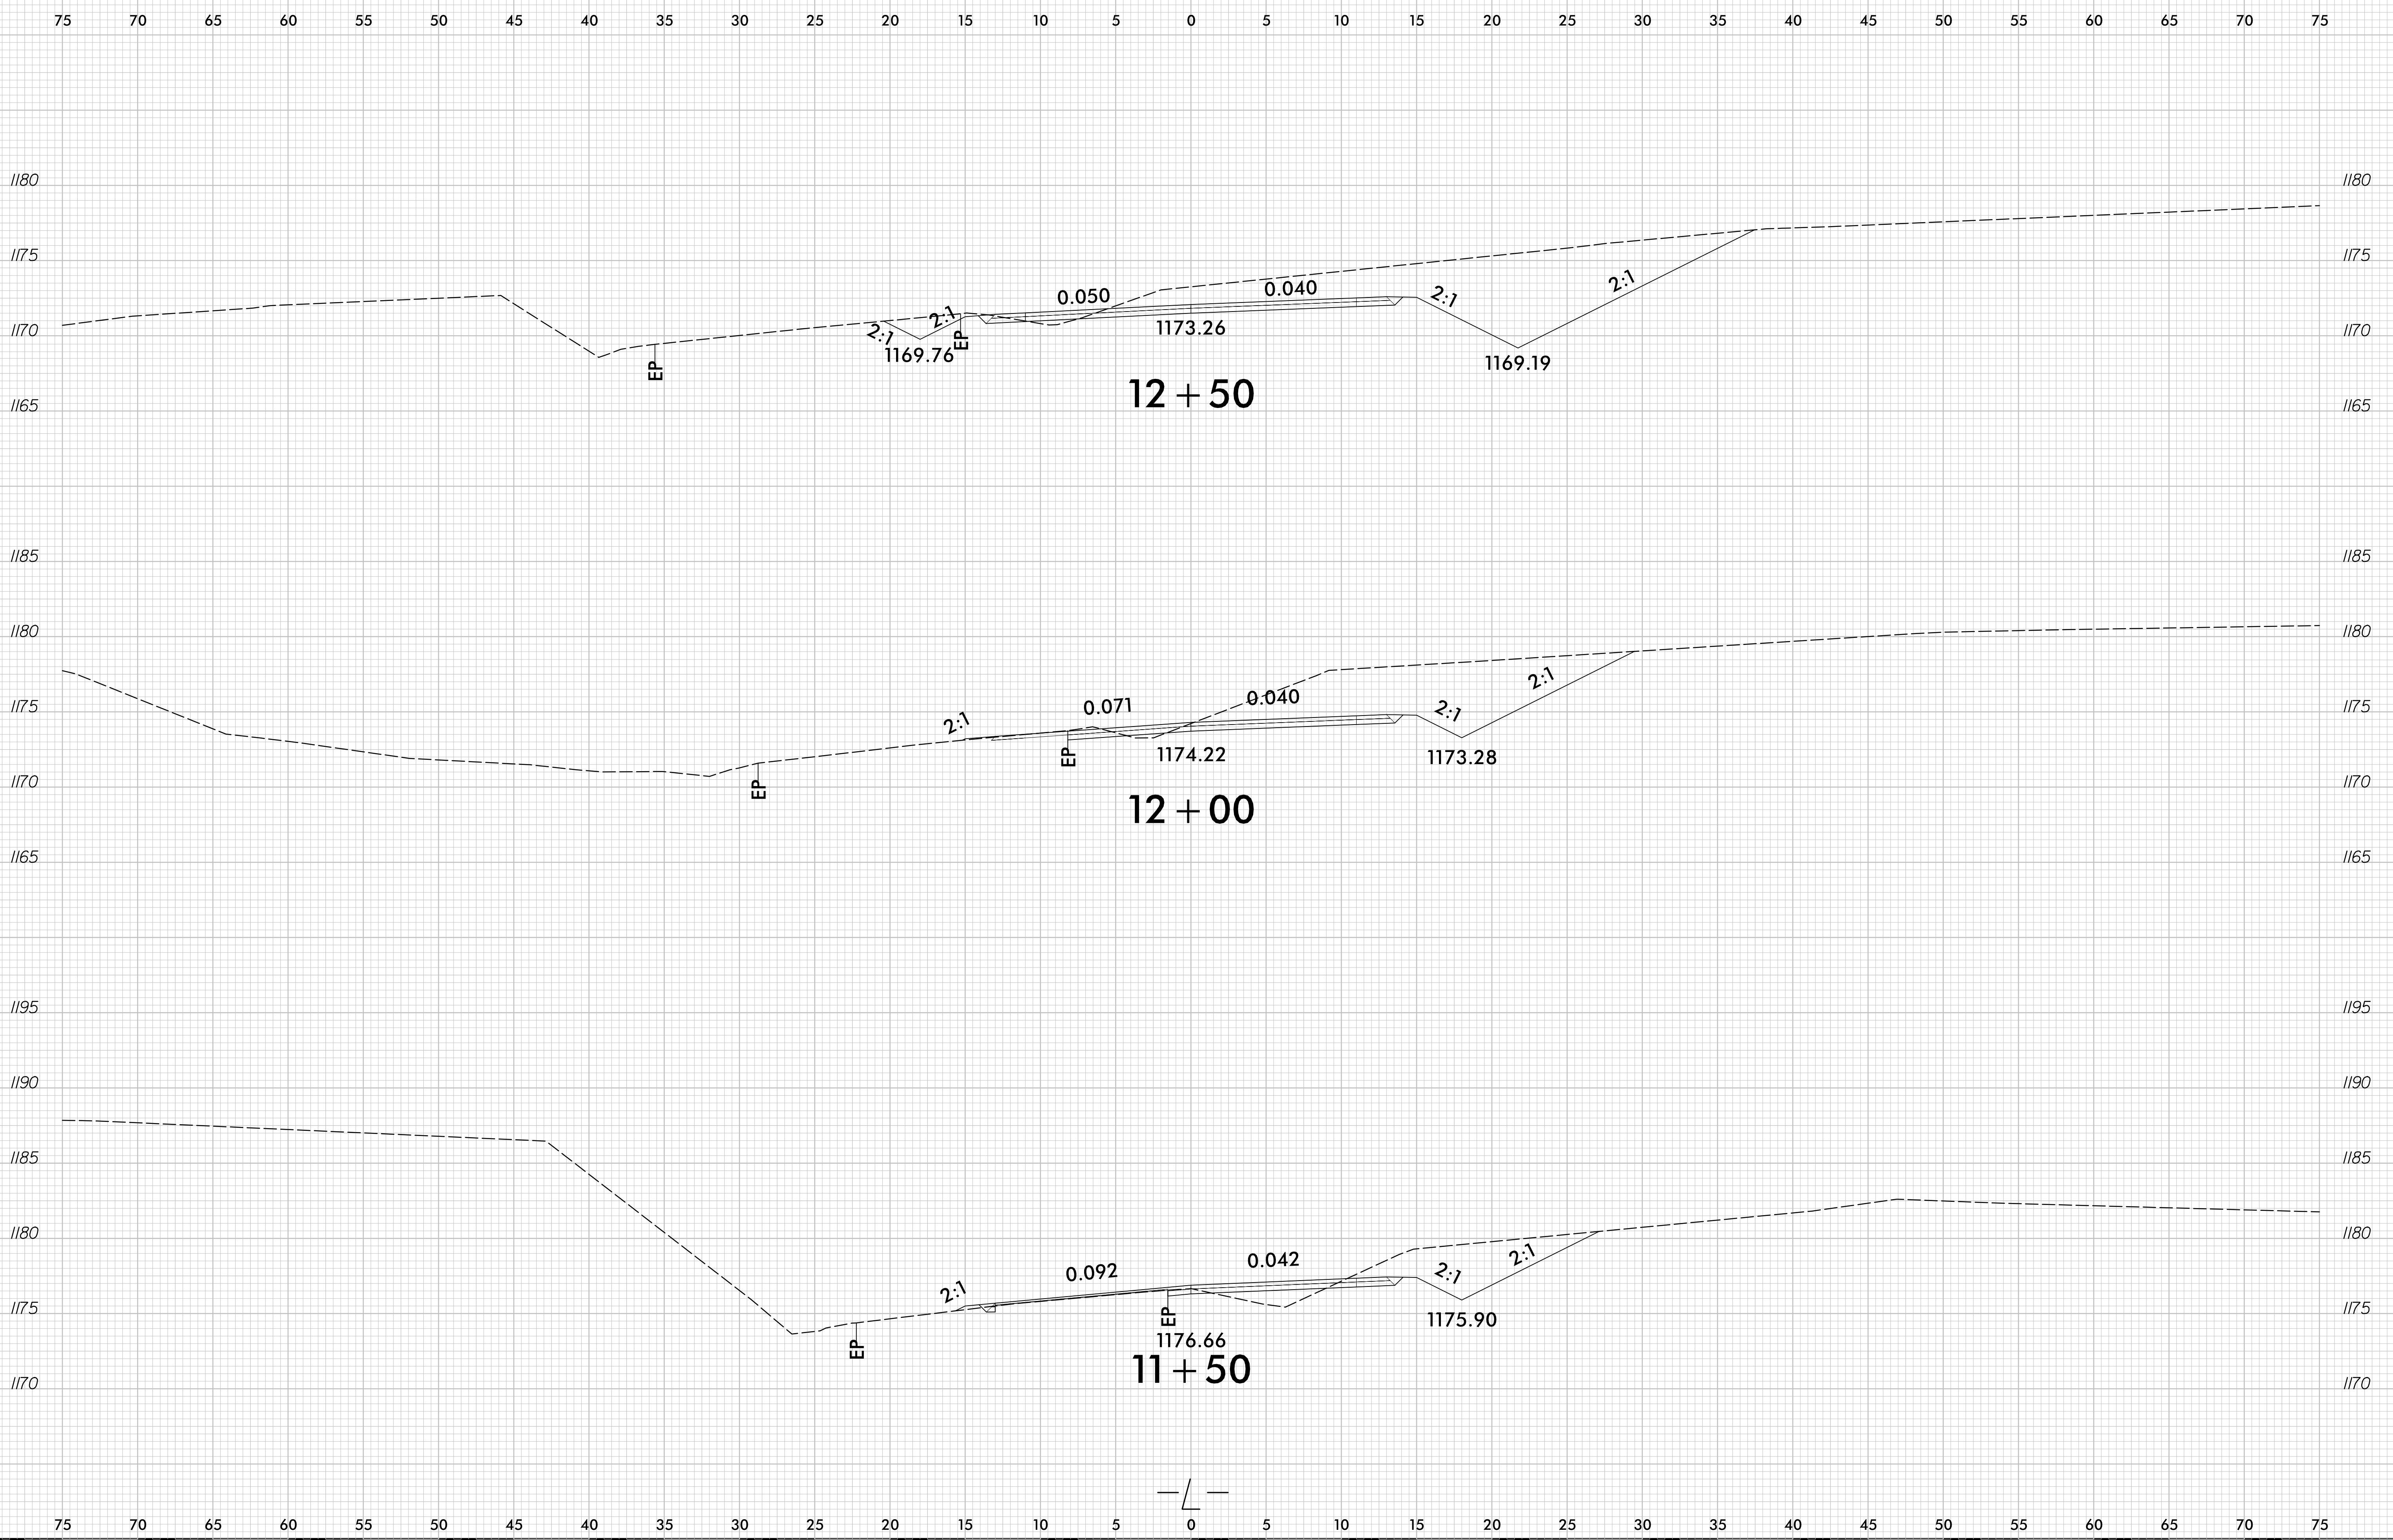

11/9/2020  
F:\Roadway\Corridor-Modeling\BR0125\_rdy\_L\_xpl.dgn  
Print